



PROJECT REFERENCE NO.	SHEET NO.
I-5878	TMP-6D

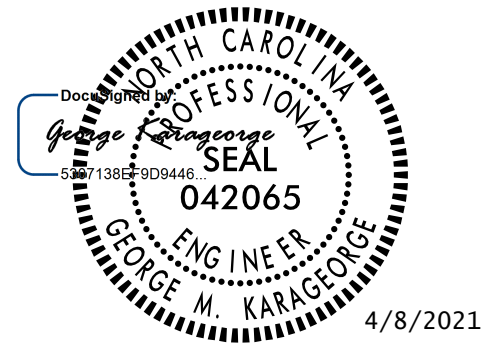

DOCUMENT NOT CONSIDERED FINAL
UNLESS ALL SIGNATURES COMPLETED

Michael Baker
INTERNATIONAL

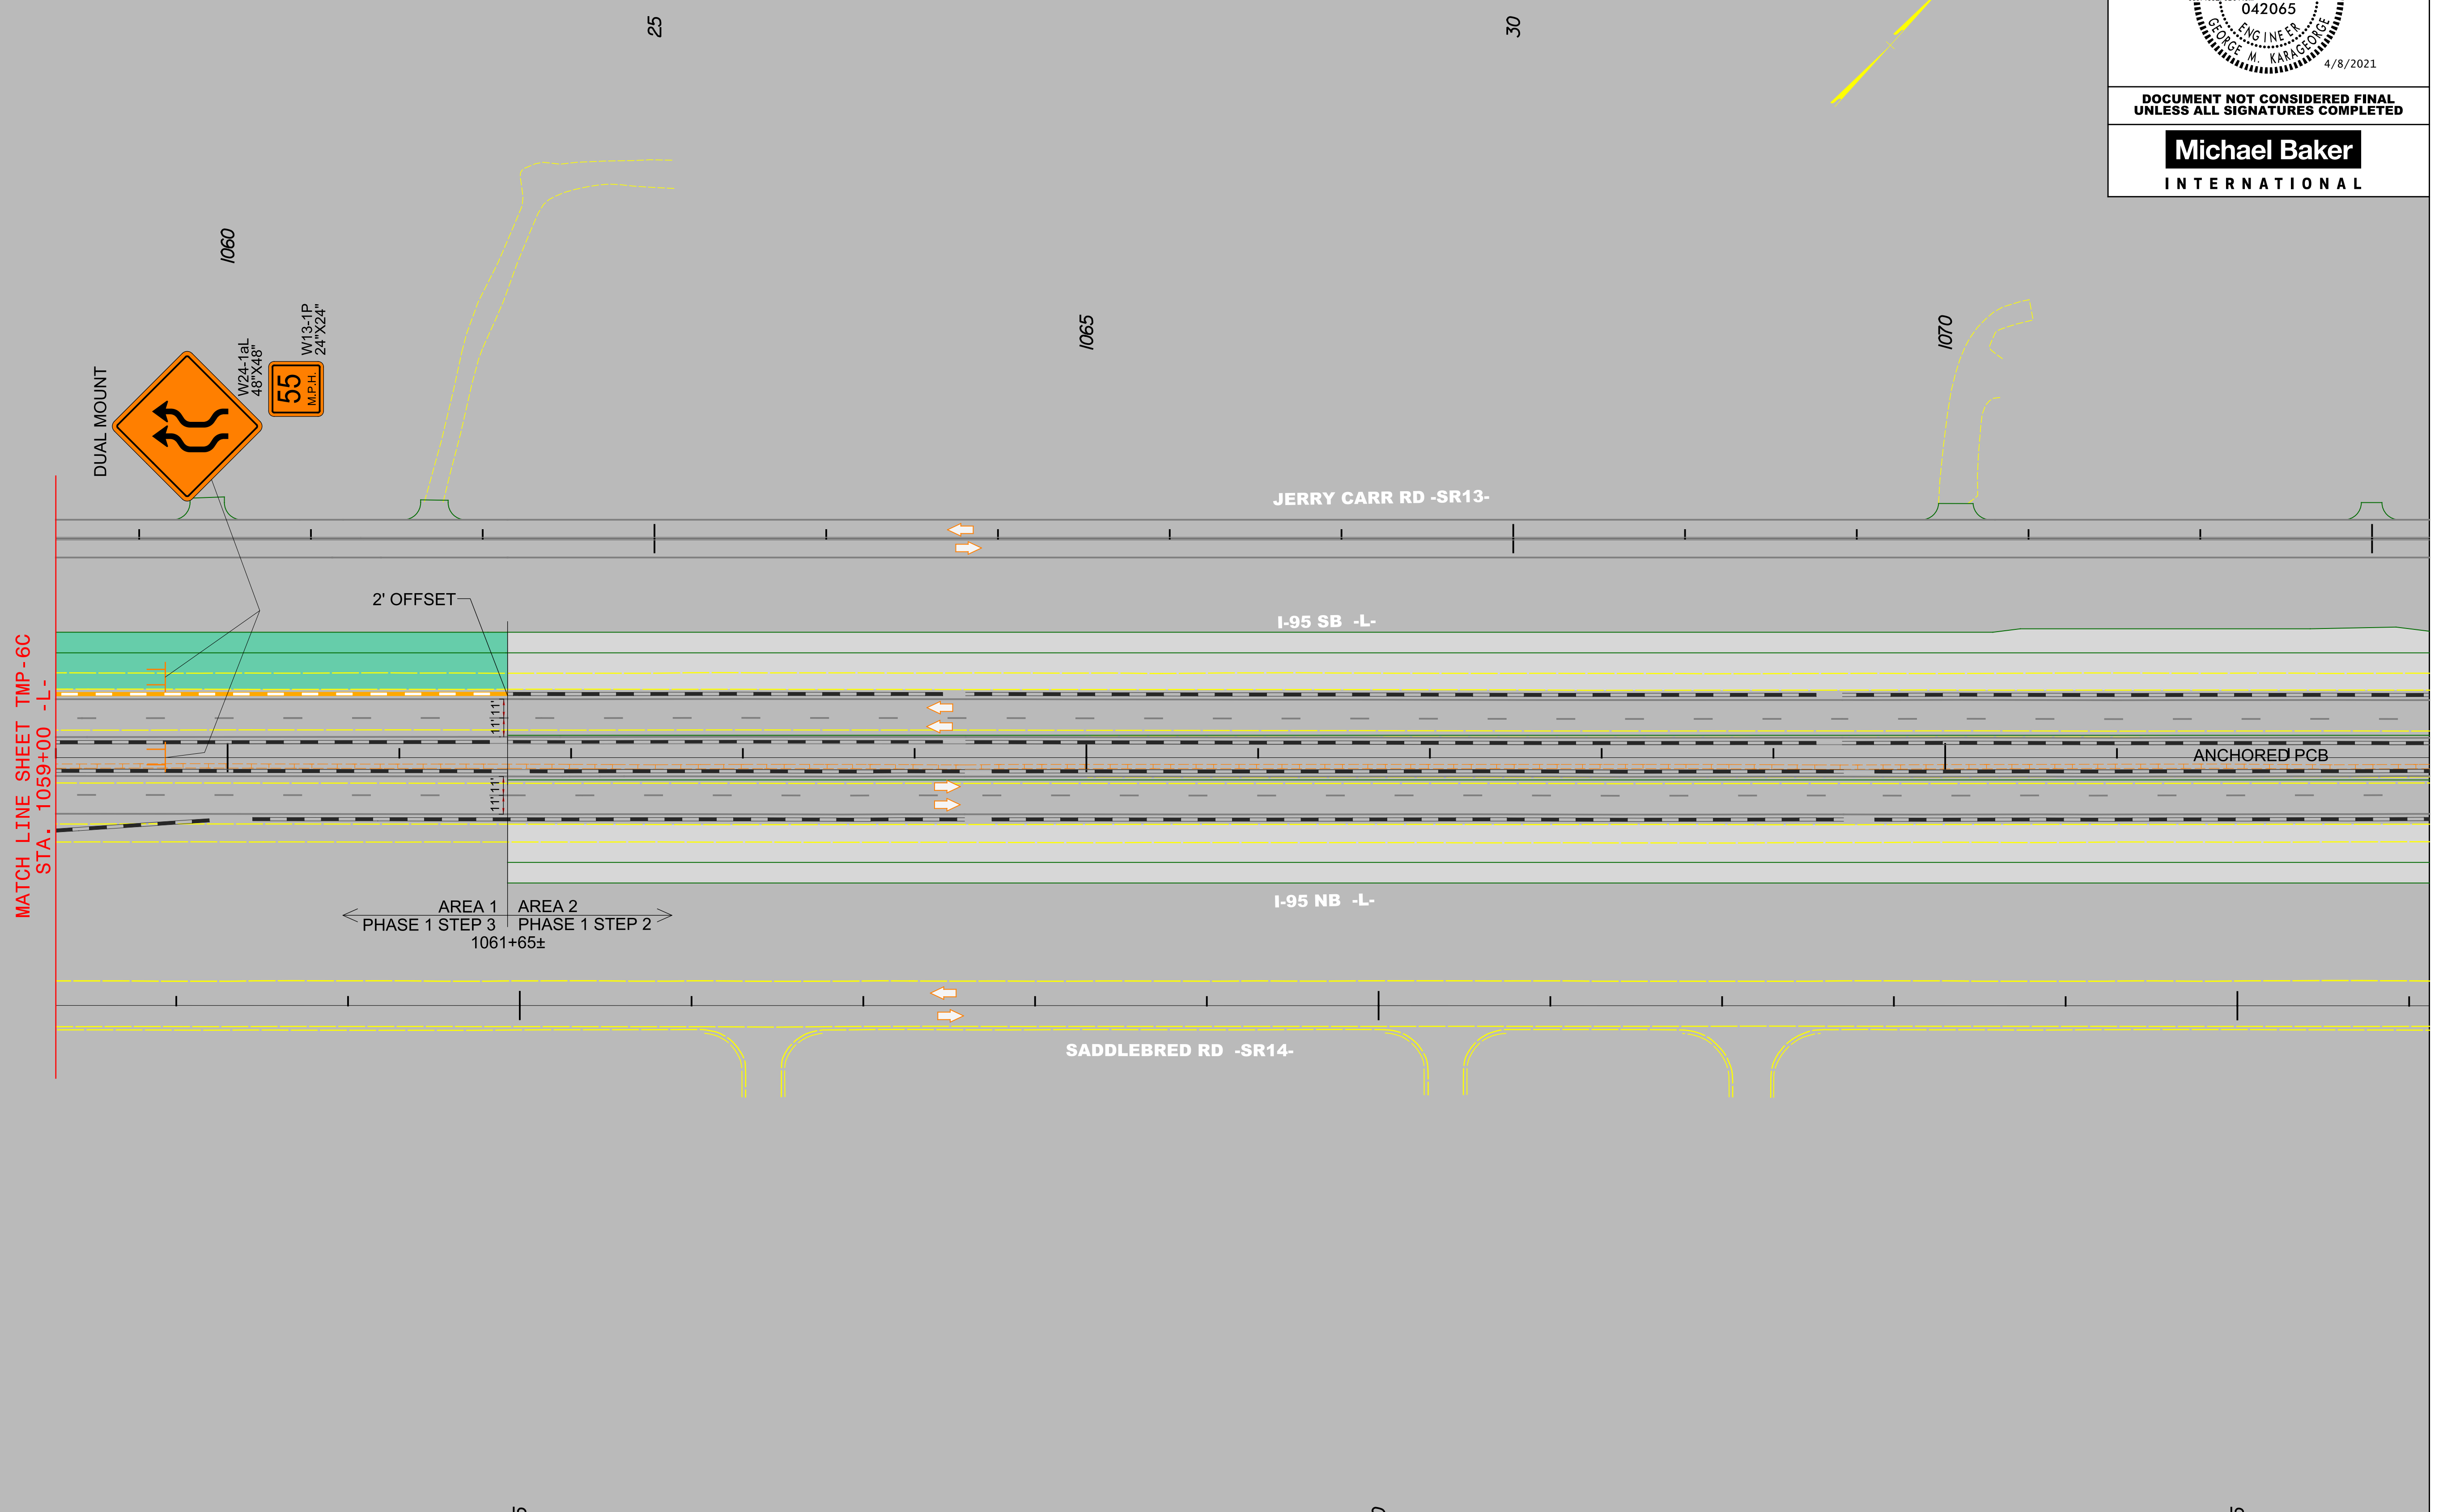

AREA 1
PHASE I STEP 3

4/1/2021
 R:\Tiraflic\Transportation Management\PLAN SHEETS\I-5886B TMP 06D AREA 01PHASE 01STEP 03.dgn
 Caroline.Owings