
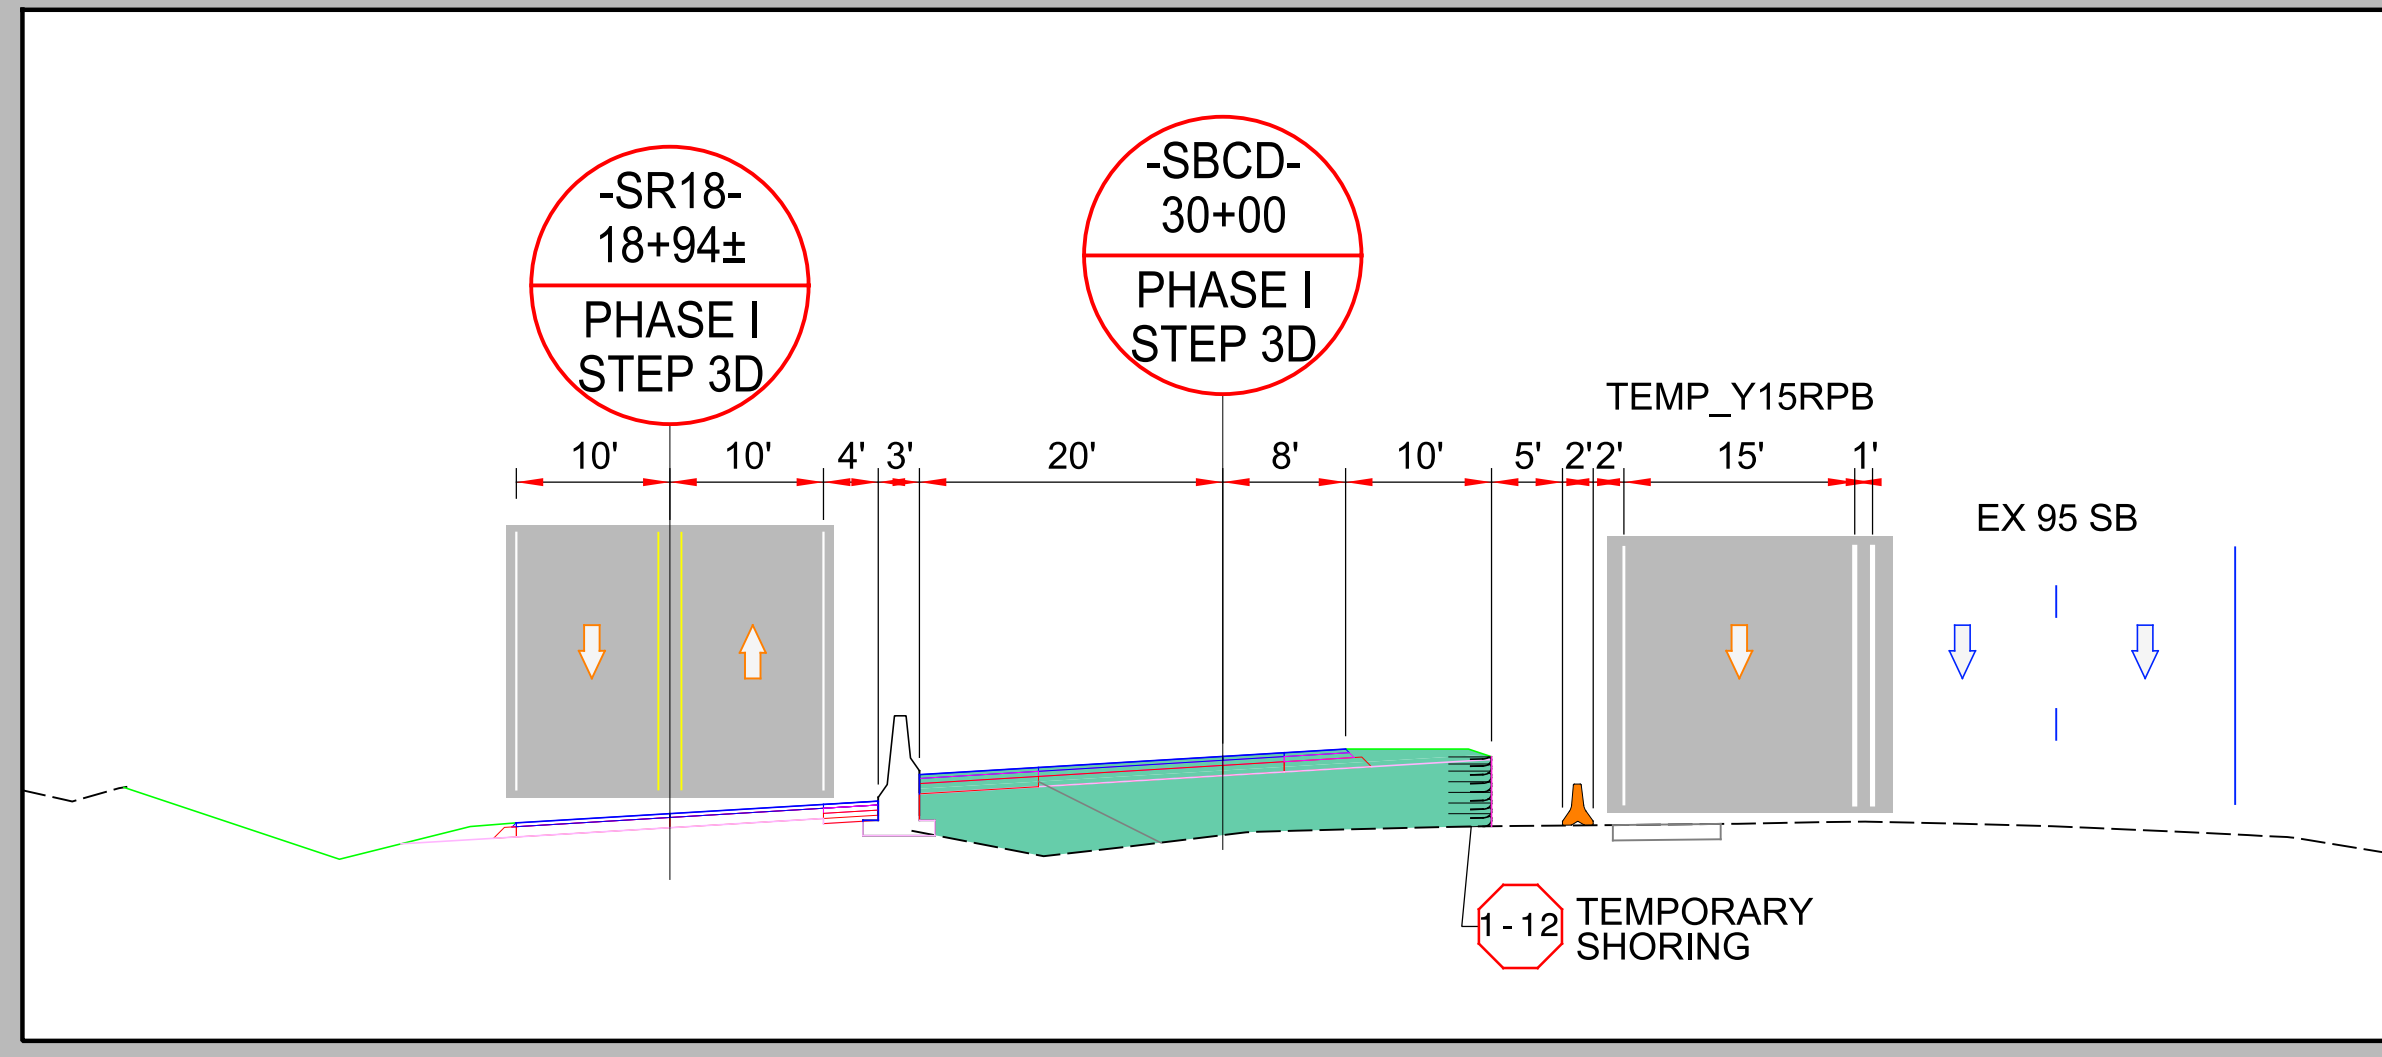


PROJECT REFERENCE NO.	SHEET NO.
I-5878	TMP-7
DOCUMENT NOT CONSIDERED FINAL UNLESS ALL SIGNATURES COMPLETED	
Michael Baker INTERNATIONAL	

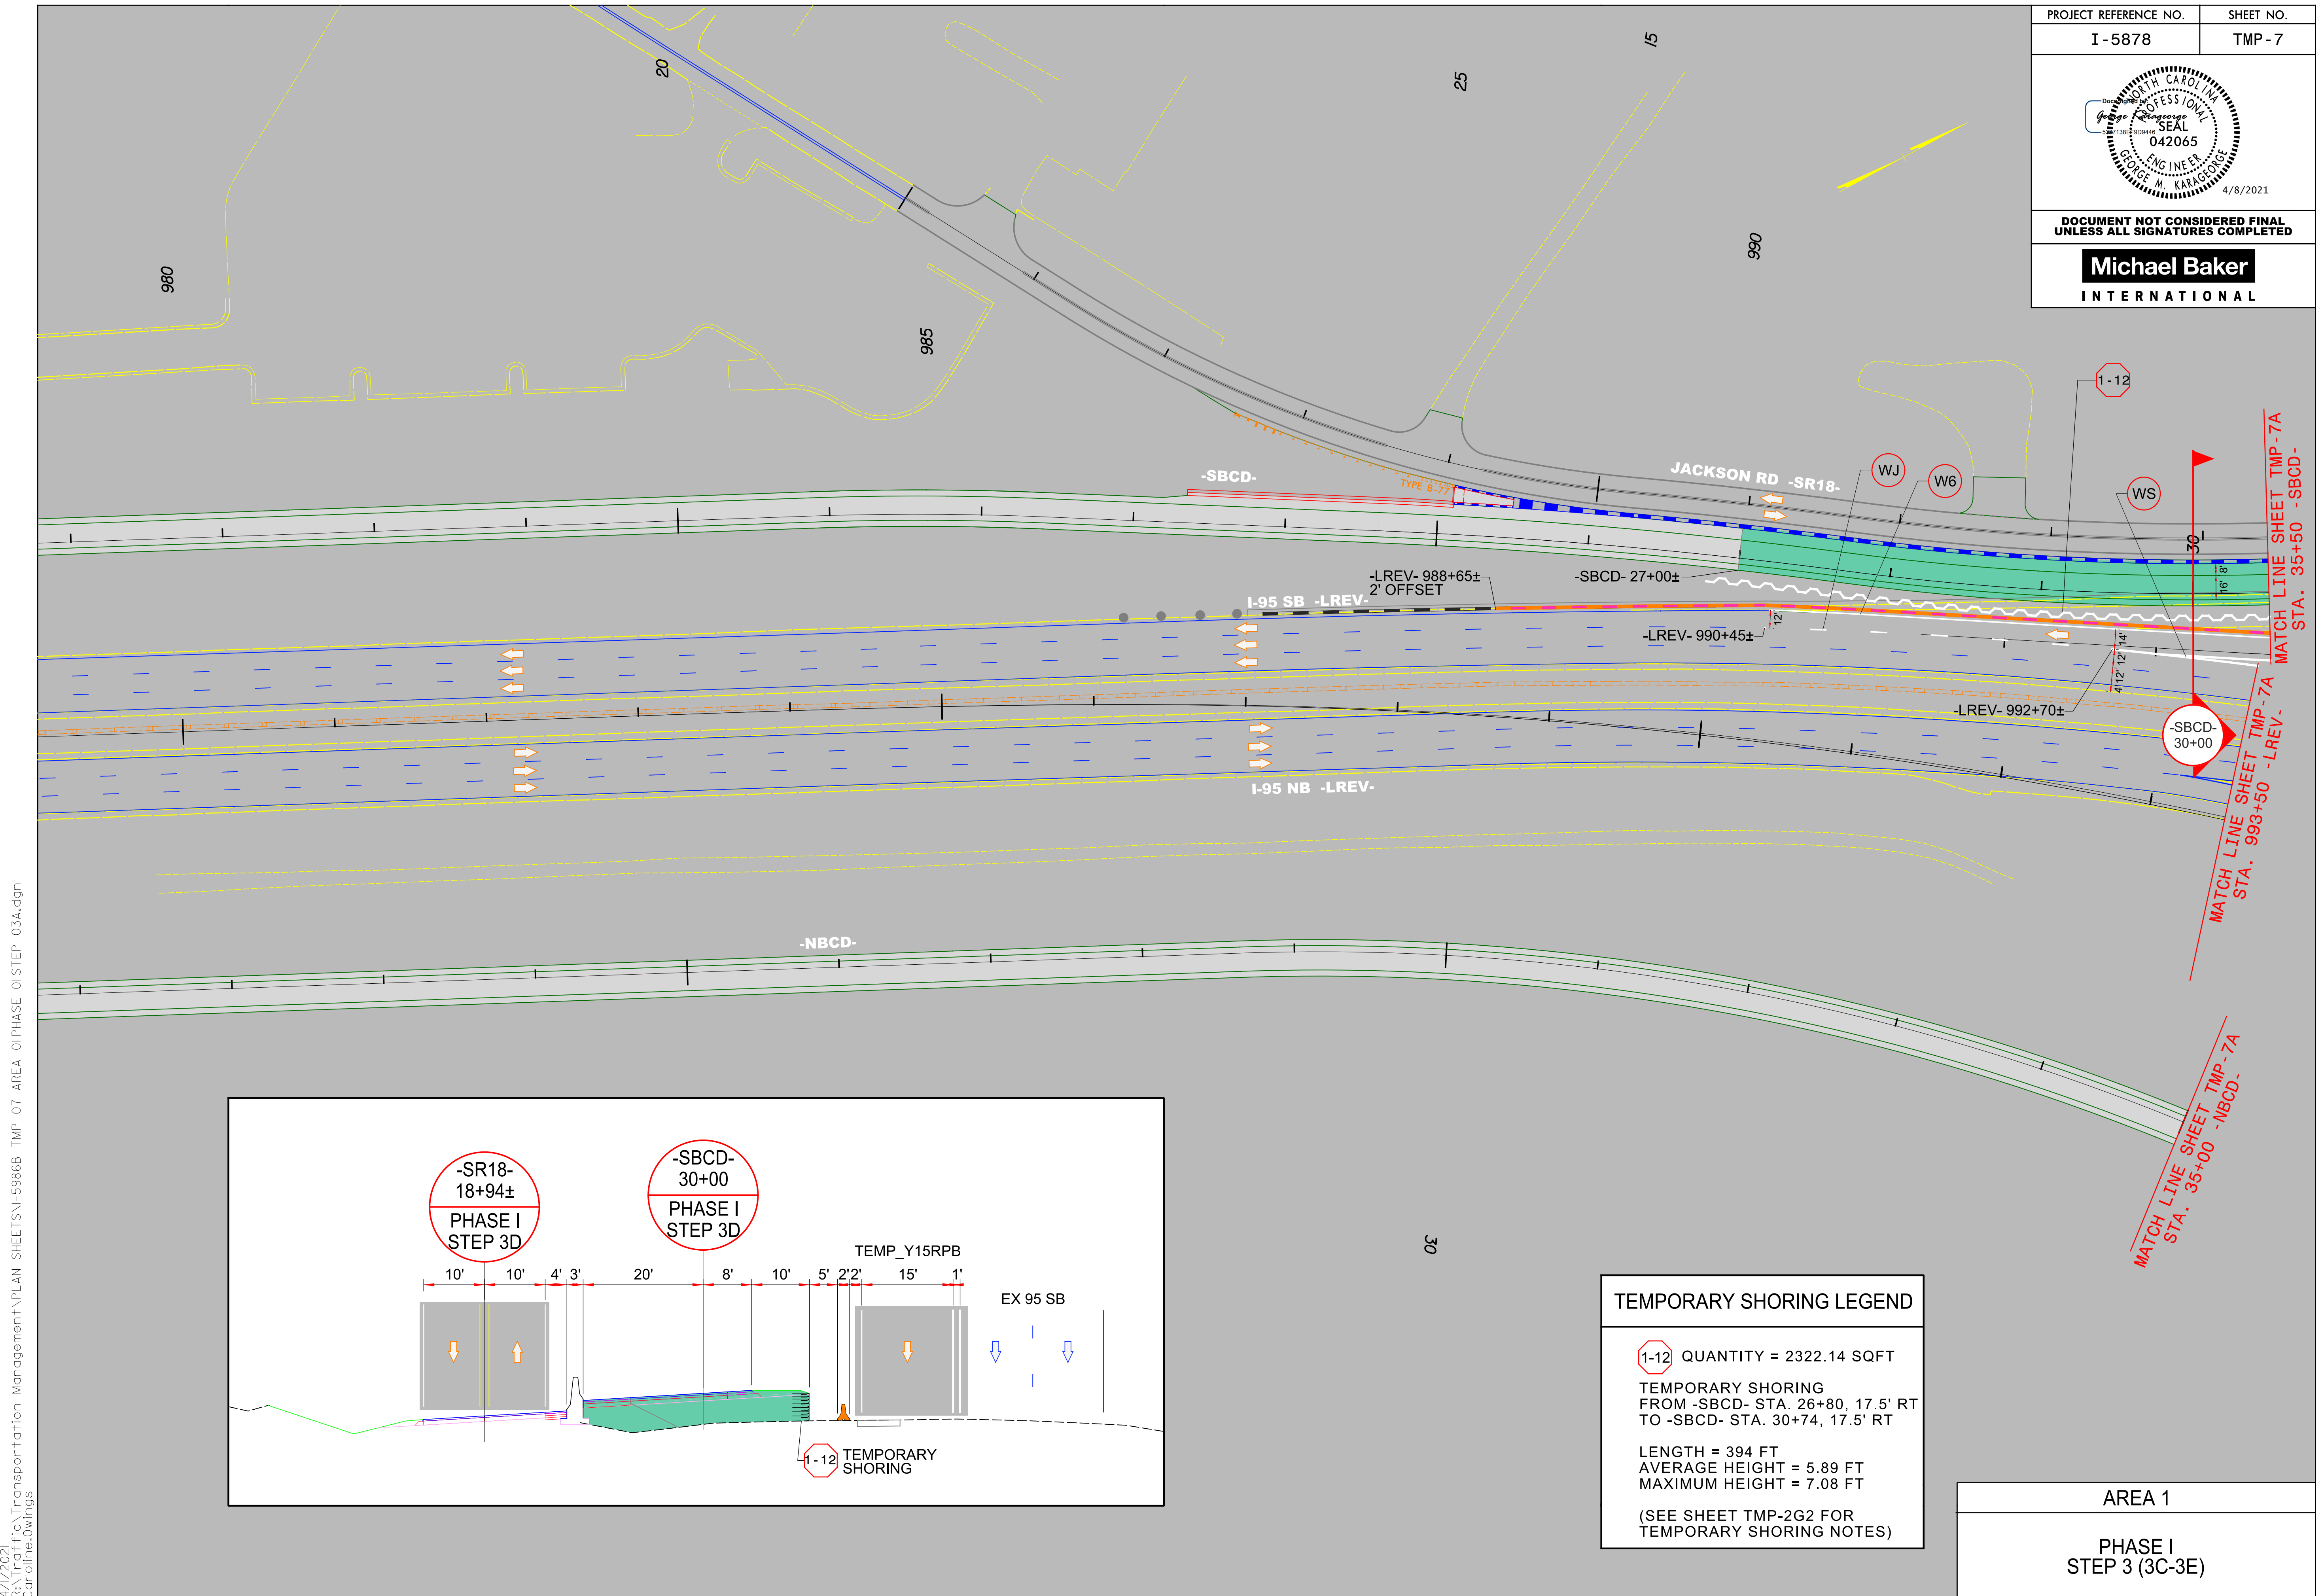

TEMPORARY SHORING LEGEND

1-12 QUANTITY = 2322.14 SQFT

TEMPORARY SHORING
FROM -SBCD- STA. 26+80, 17.5' RT
TO -SBCD- STA. 30+74, 17.5' RT

LENGTH = 394 FT
AVERAGE HEIGHT = 5.89 FT
MAXIMUM HEIGHT = 7.08 FT

(SEE SHEET TMP-2G2 FOR
TEMPORARY SHORING NOTES)

AREA 1

PHASE I
STEP 3 (3C-3E)

4/1/2021 R:\Tirg\Tirg\Transportation Management\PLAN SHEETS\I-5878\TMP 07 AREA 01\PHASE 01\STEP 03A.dgn Caroline Owings