


PROJECT REFERENCE NO. I-5878	SHEET NO. TMP-7A
<p>DOCUMENT NOT CONSIDERED FINAL UNLESS ALL SIGNATURES COMPLETED</p>	
<p>Michael Baker INTERNATIONAL</p>	

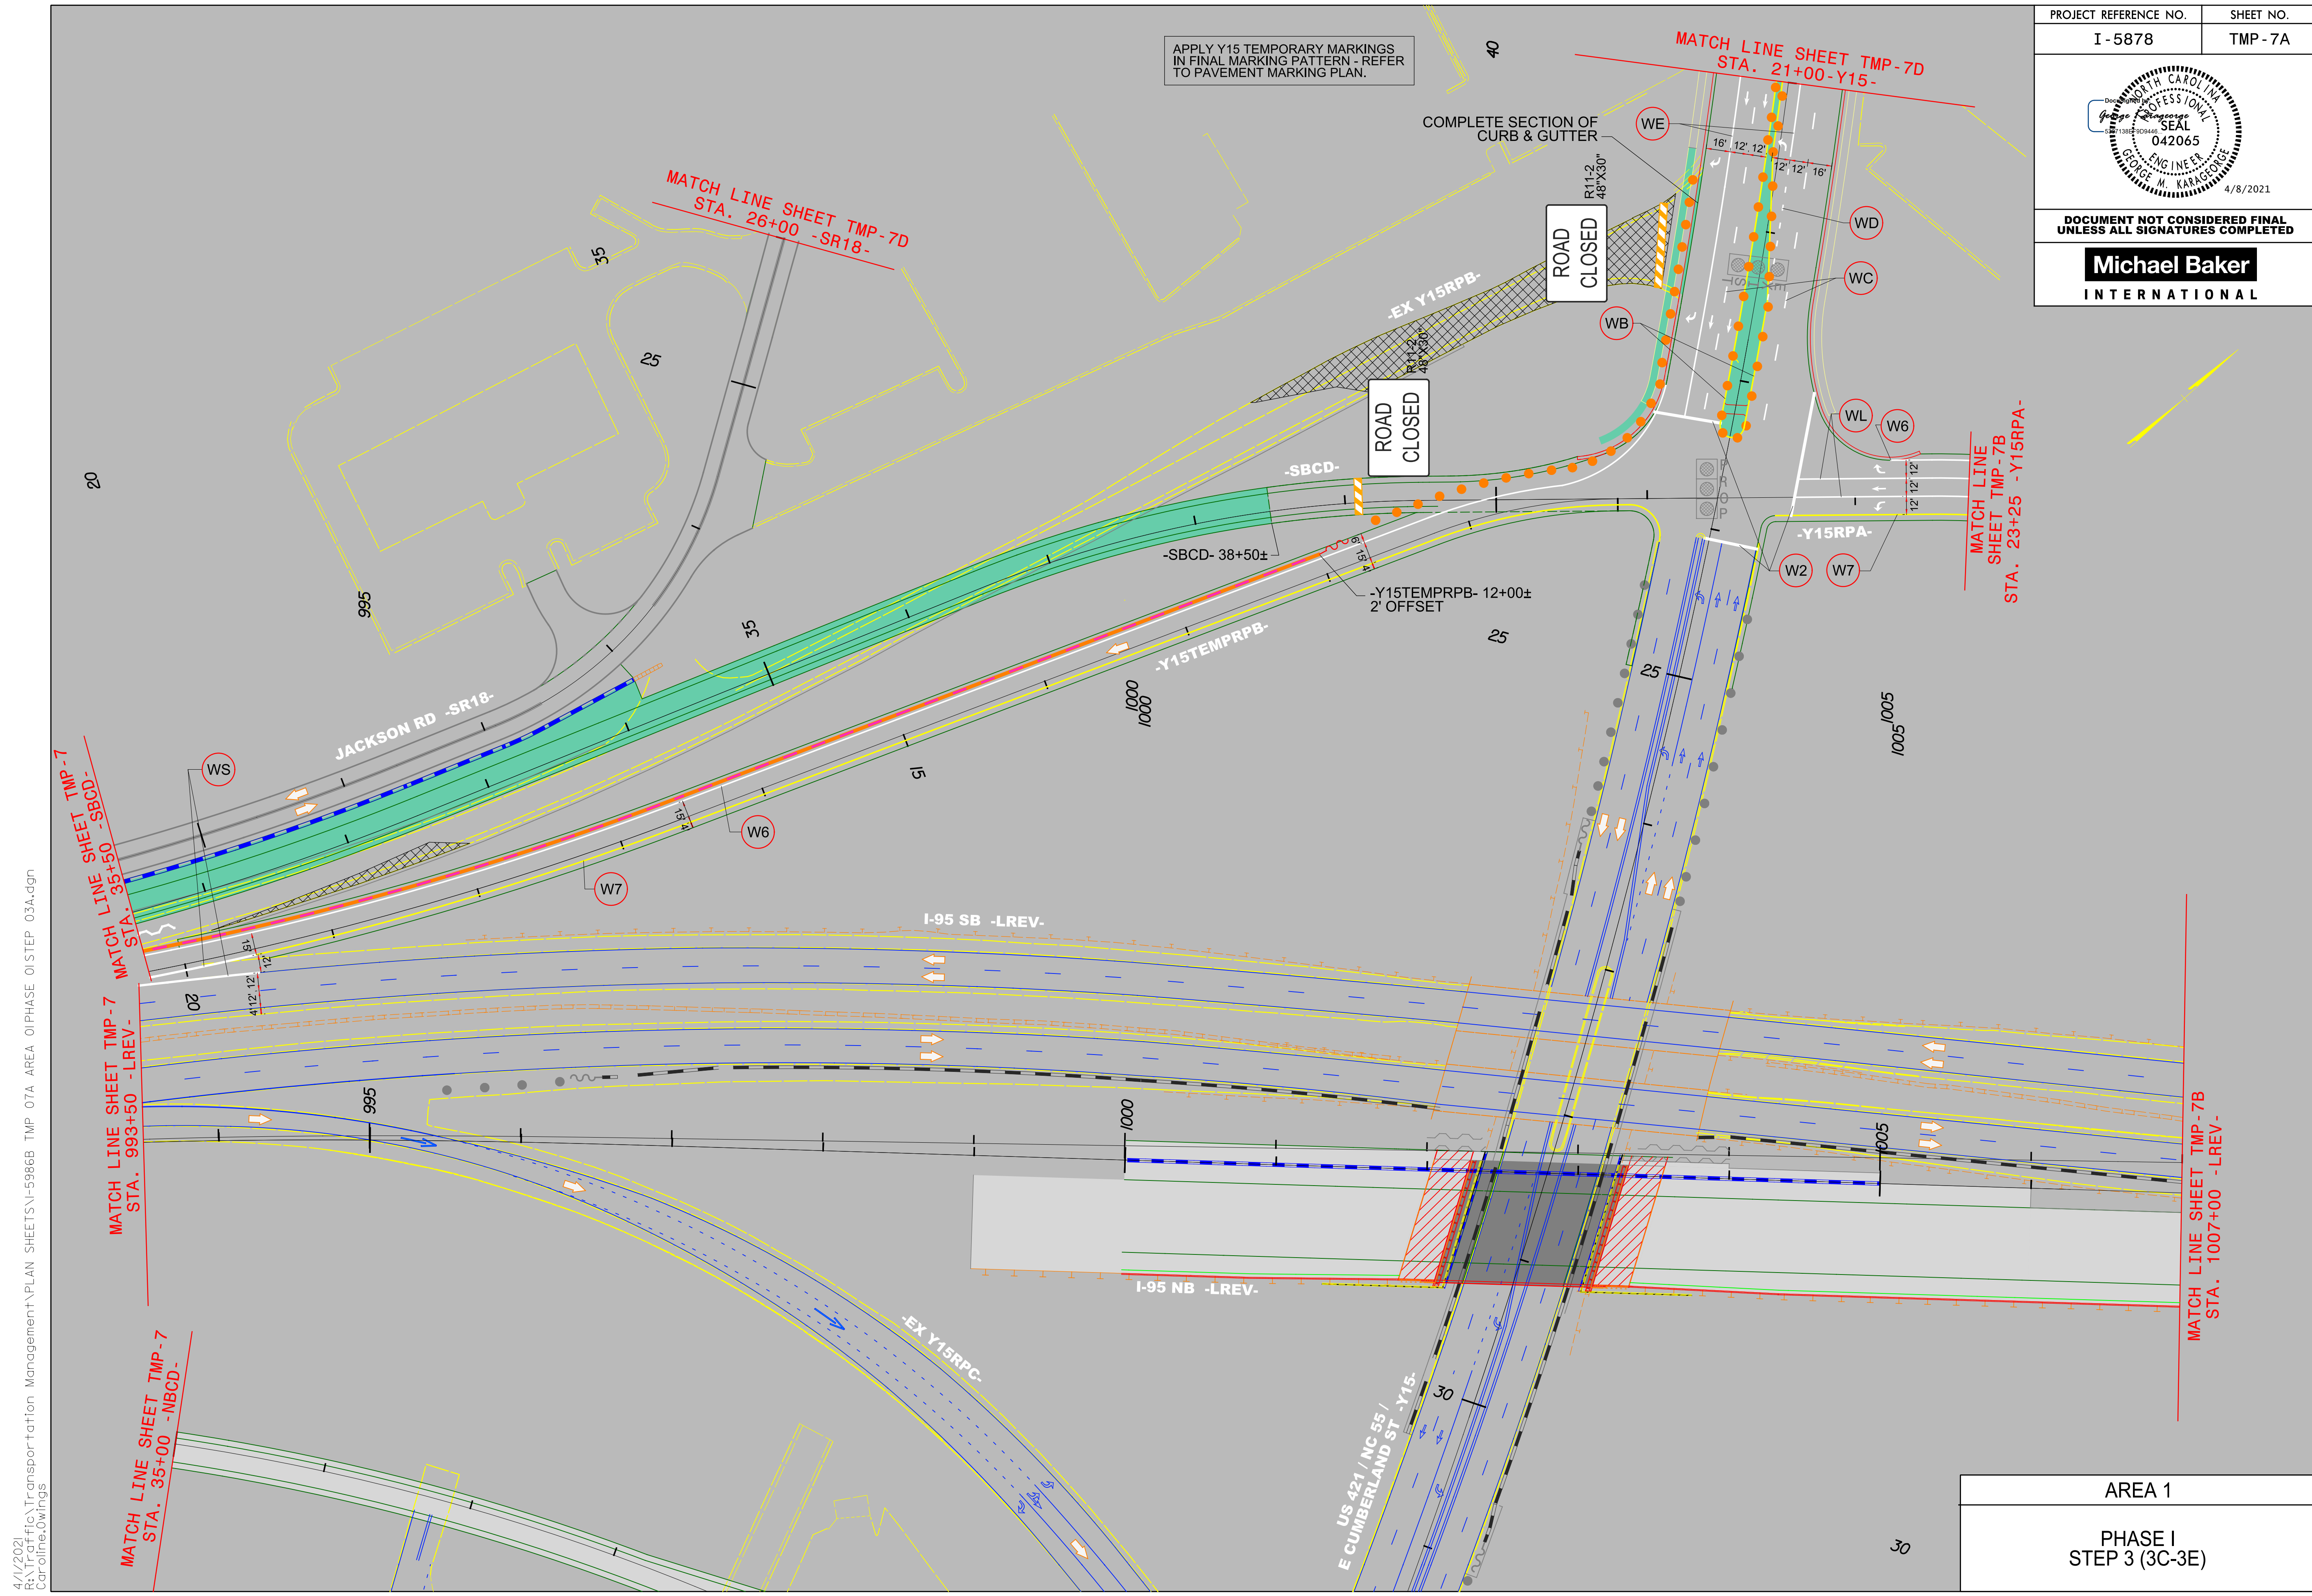

4/1/2021
 R:\Tiraf\Tiraf\Transportation Management\PLAN SHEETS\I-5878\TMP_07A_AREA_01\PHASE_01\STEP_03A.dgn
 Carolina Drawings

AREA 1
PHASE I
STEP 3 (3C-3E)

MATCH LINE SHEET TMP-7
 STA. 993+50 -LREV-
 MATCH LINE SHEET TMP-7
 STA. 35+50 -SBCD-
 MATCH LINE SHEET TMP-7
 STA. 26+00 -SR18-

MATCH LINE
 SHEET TMP-7B
 STA. 23+25 -Y15RPA-

MATCH LINE SHEET TMP-7B
 STA. 1007+00 -LREV-