
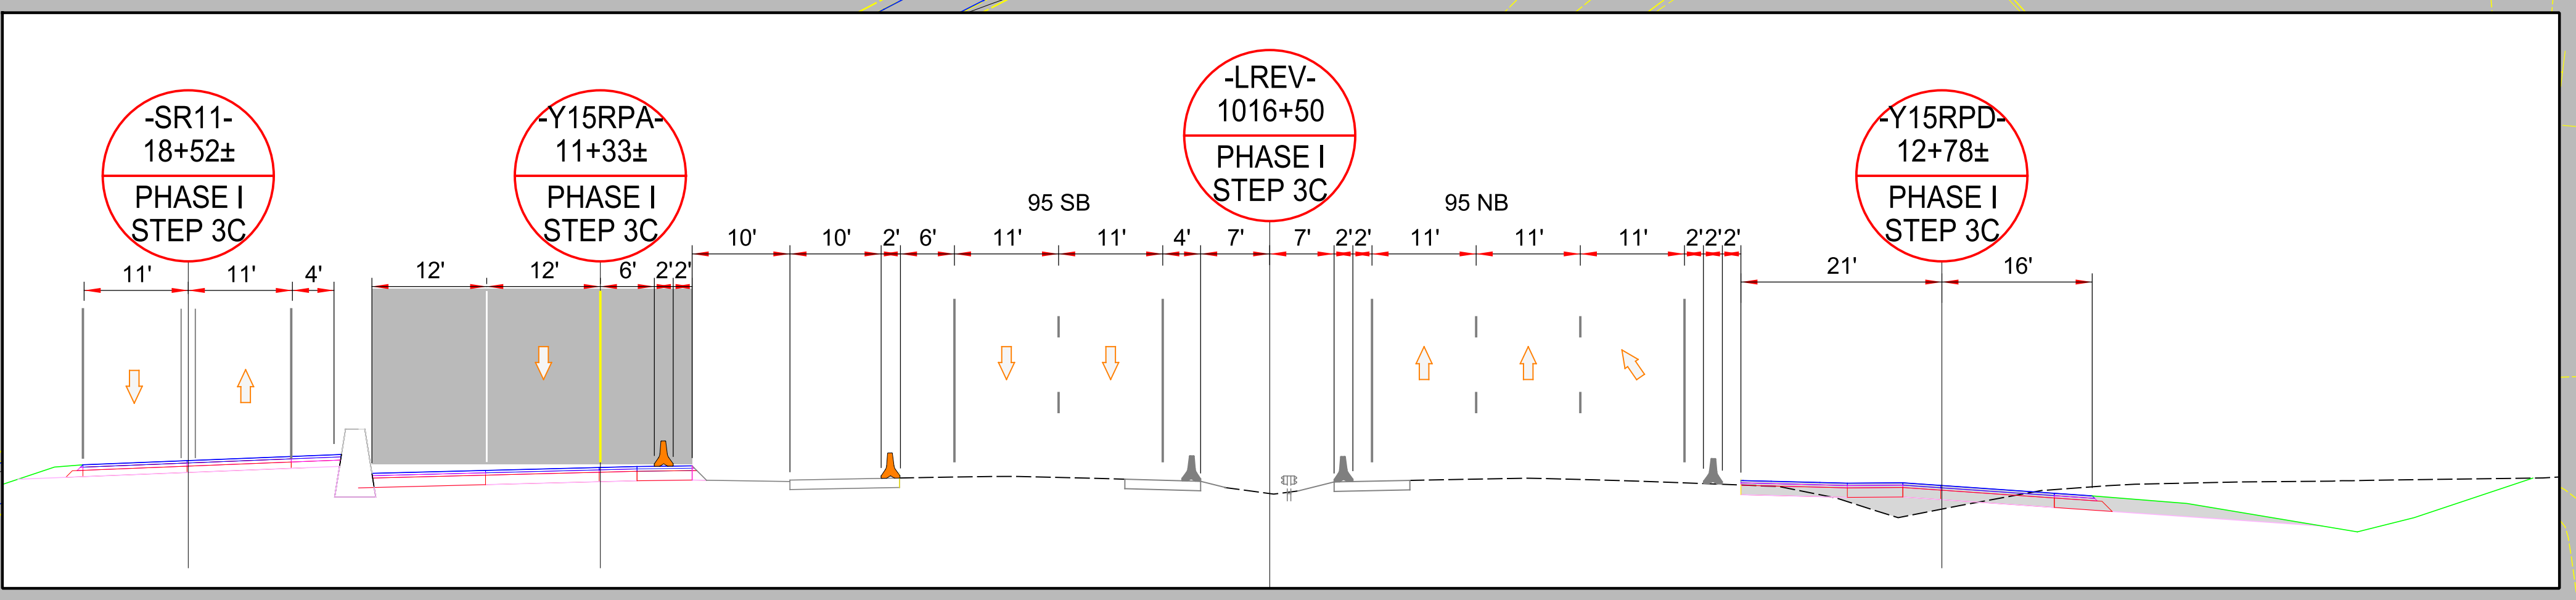


DOCUMENT NOT CONSIDERED FINAL
UNLESS ALL SIGNATURES COMPLETED

Michael Baker
INTERNATIONAL

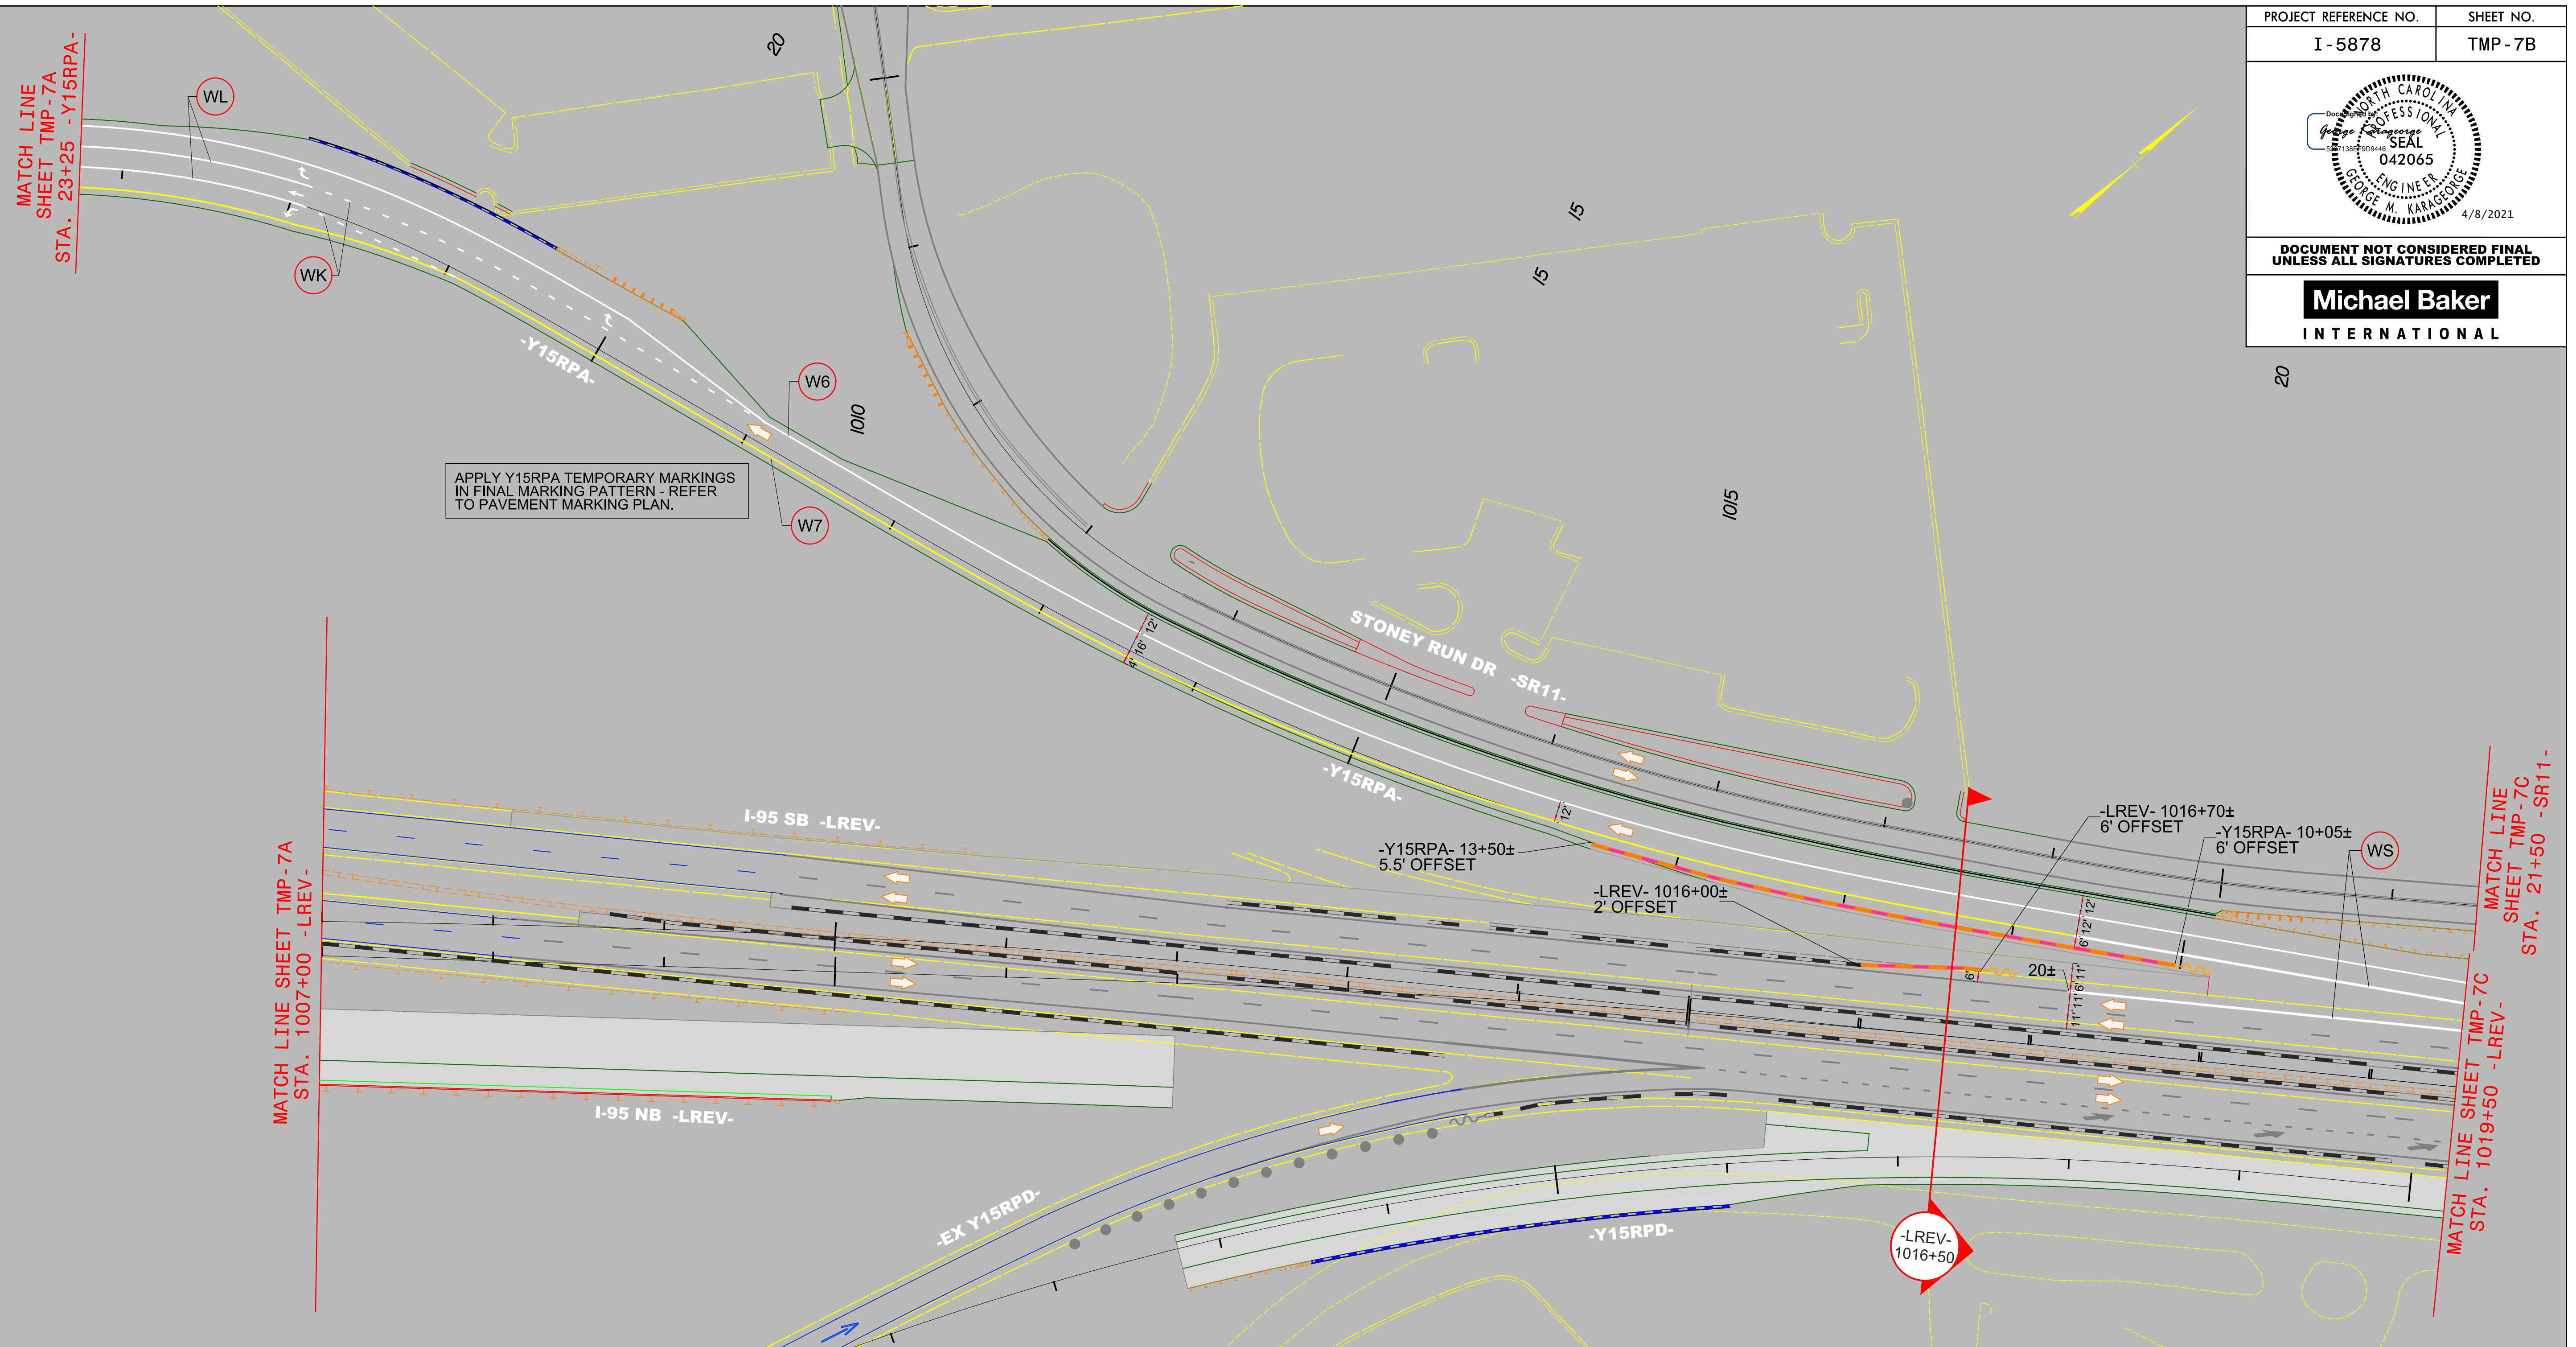

AREA 1

PHASE I
STEP 3 (3C-3E)

4/1/2021
R:\Tiraf\Transportation Management\PLAN SHEETS\I-5878\I-5878B TMP 07B AREA 01PHASE 01STEP 03A.dgn
Caroline Owings