


PROJECT REFERENCE NO.	SHEET NO.
I-5878	TMP-8
DOCUMENT NOT CONSIDERED FINAL UNLESS ALL SIGNATURES COMPLETED	
Michael Baker INTERNATIONAL	

4/1/2021
R:\Tireff\Transportation Management\PLAN SHEETS\I-5878\B TMP 08 AREA 01PHASE 01STEP 04.dgn
Caroline.Owings

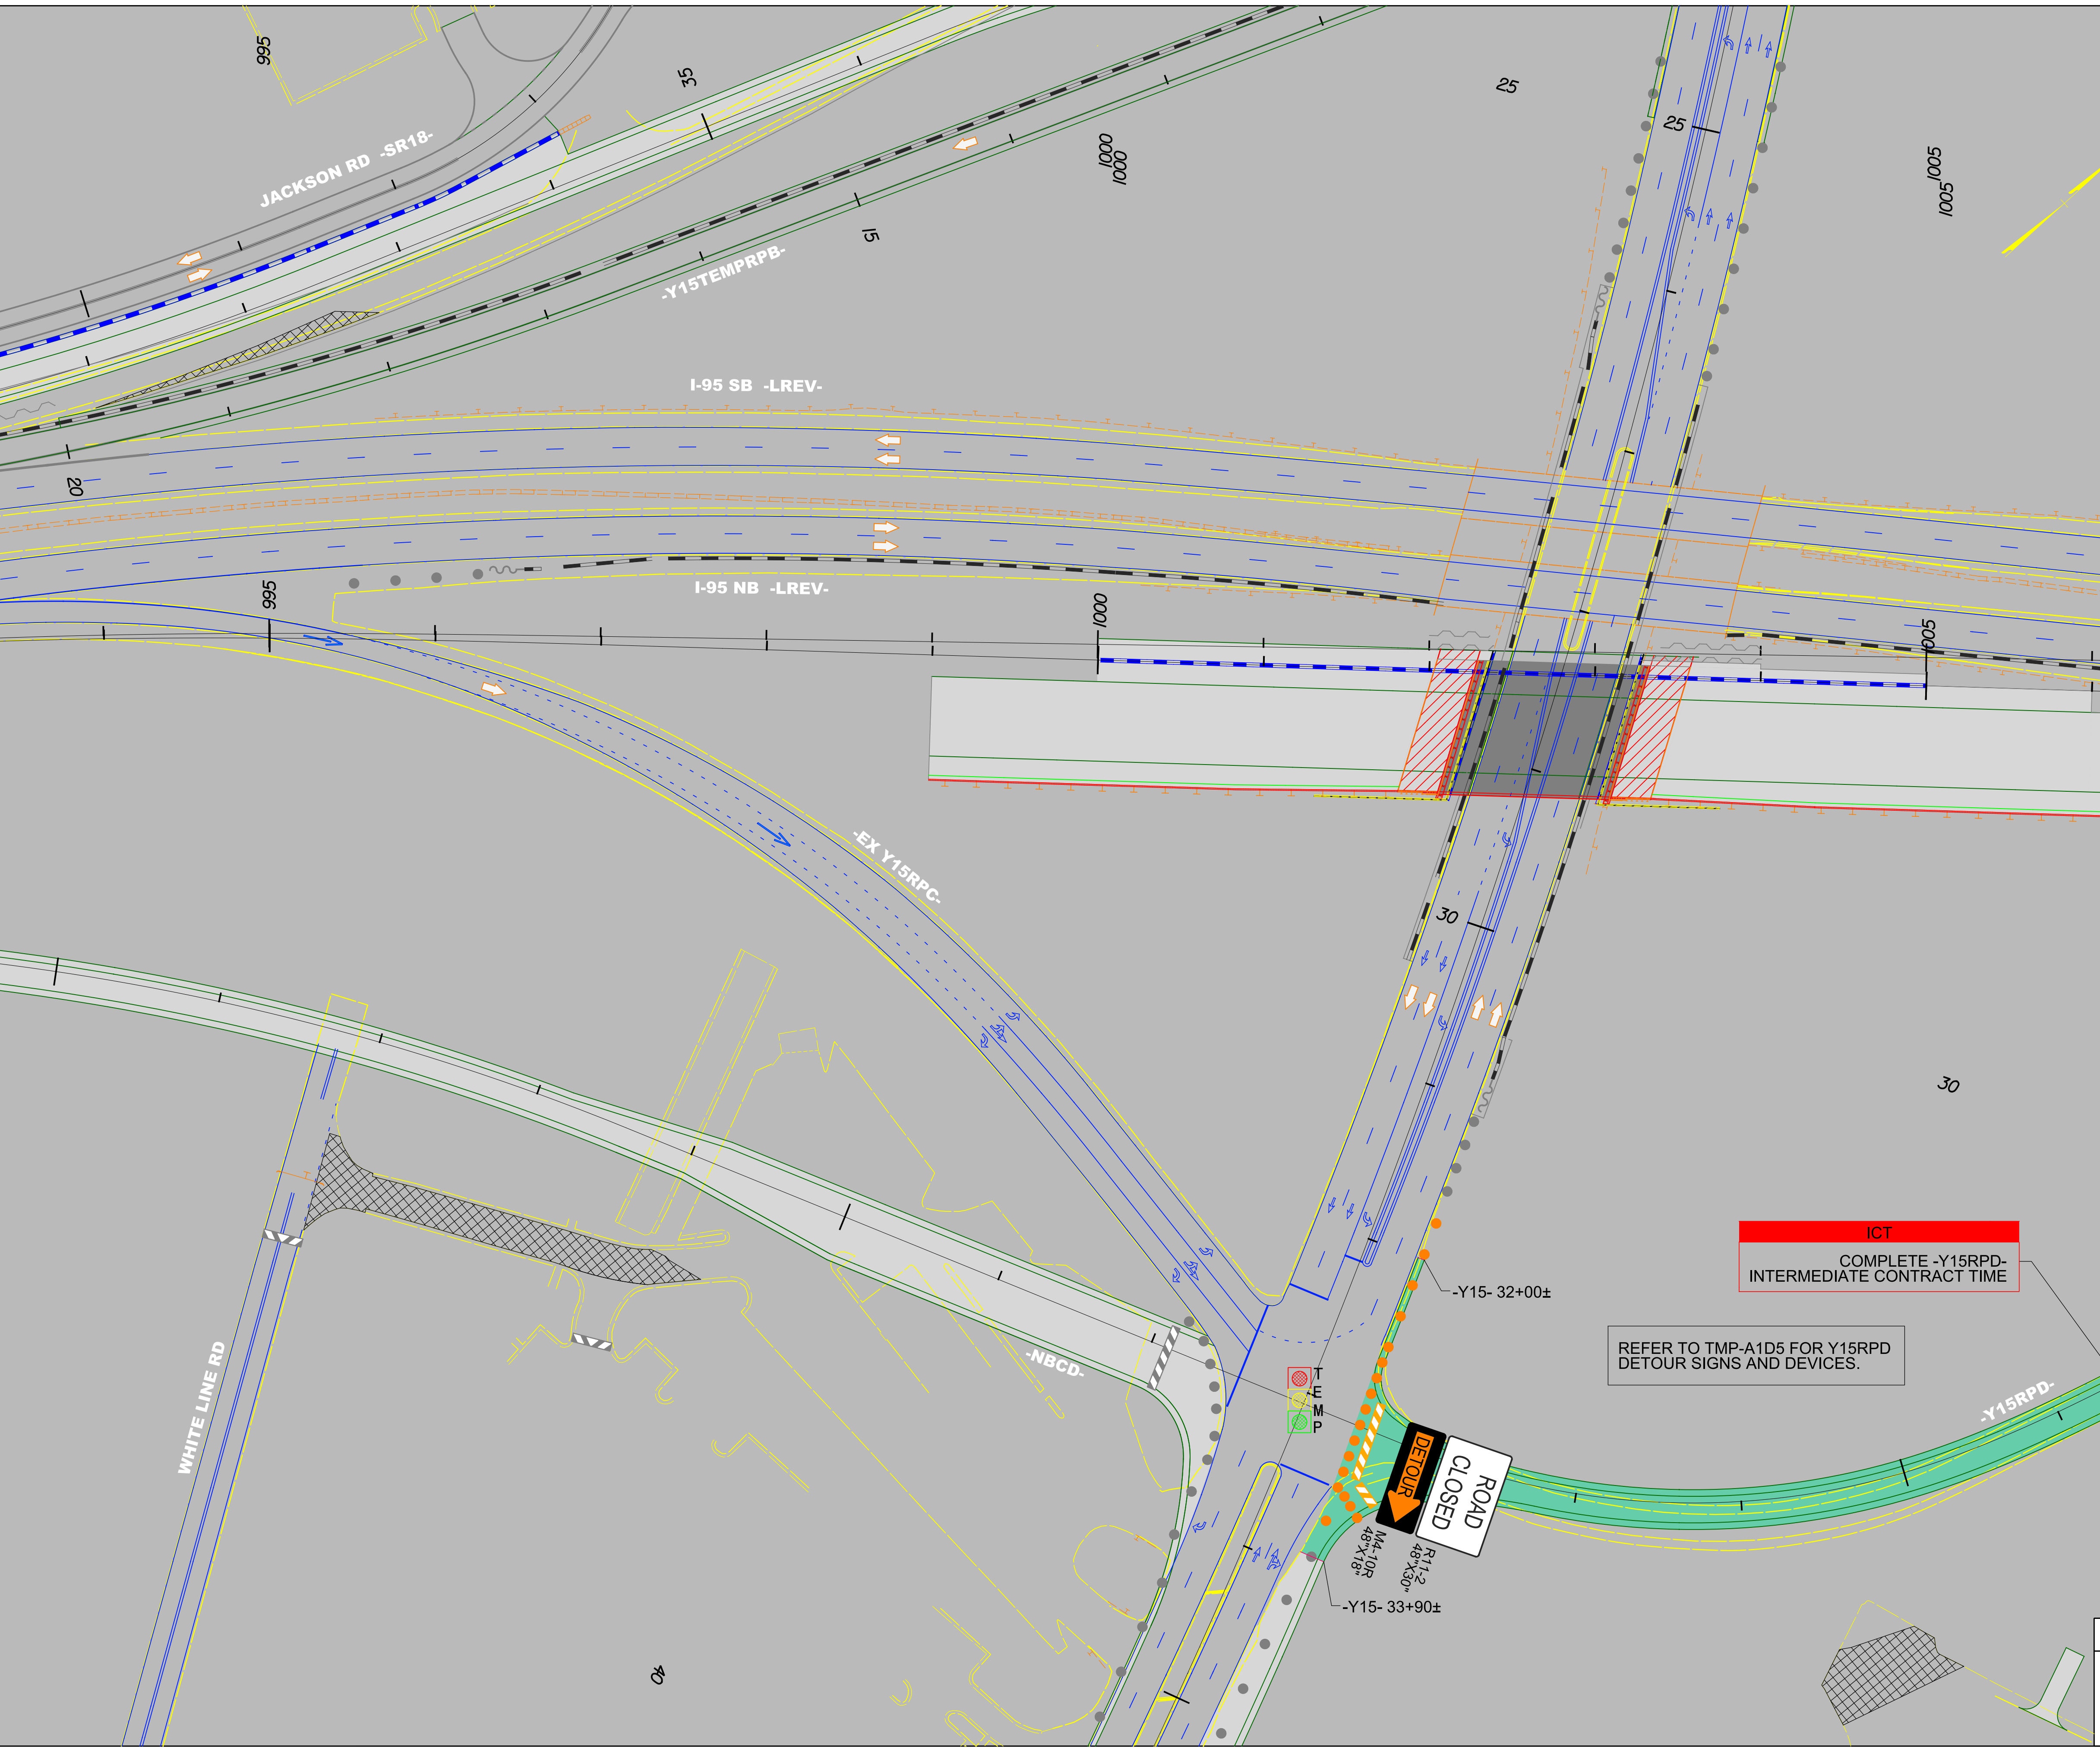

MATCH LINE SHEET TMP-8A
STA. 1007+00 -LREV-

MATCH LINE SHEET TMP-8A
STA. 28+00 -Y15RPD-

AREA 1
PHASE I STEP 4