



PROJECT REFERENCE NO.	SHEET NO.
I-5878	TMP-8A

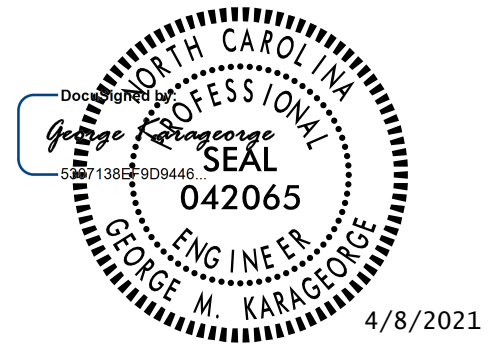

DOCUMENT NOT CONSIDERED FINAL
UNLESS ALL SIGNATURES COMPLETED

Michael Baker
INTERNATIONAL

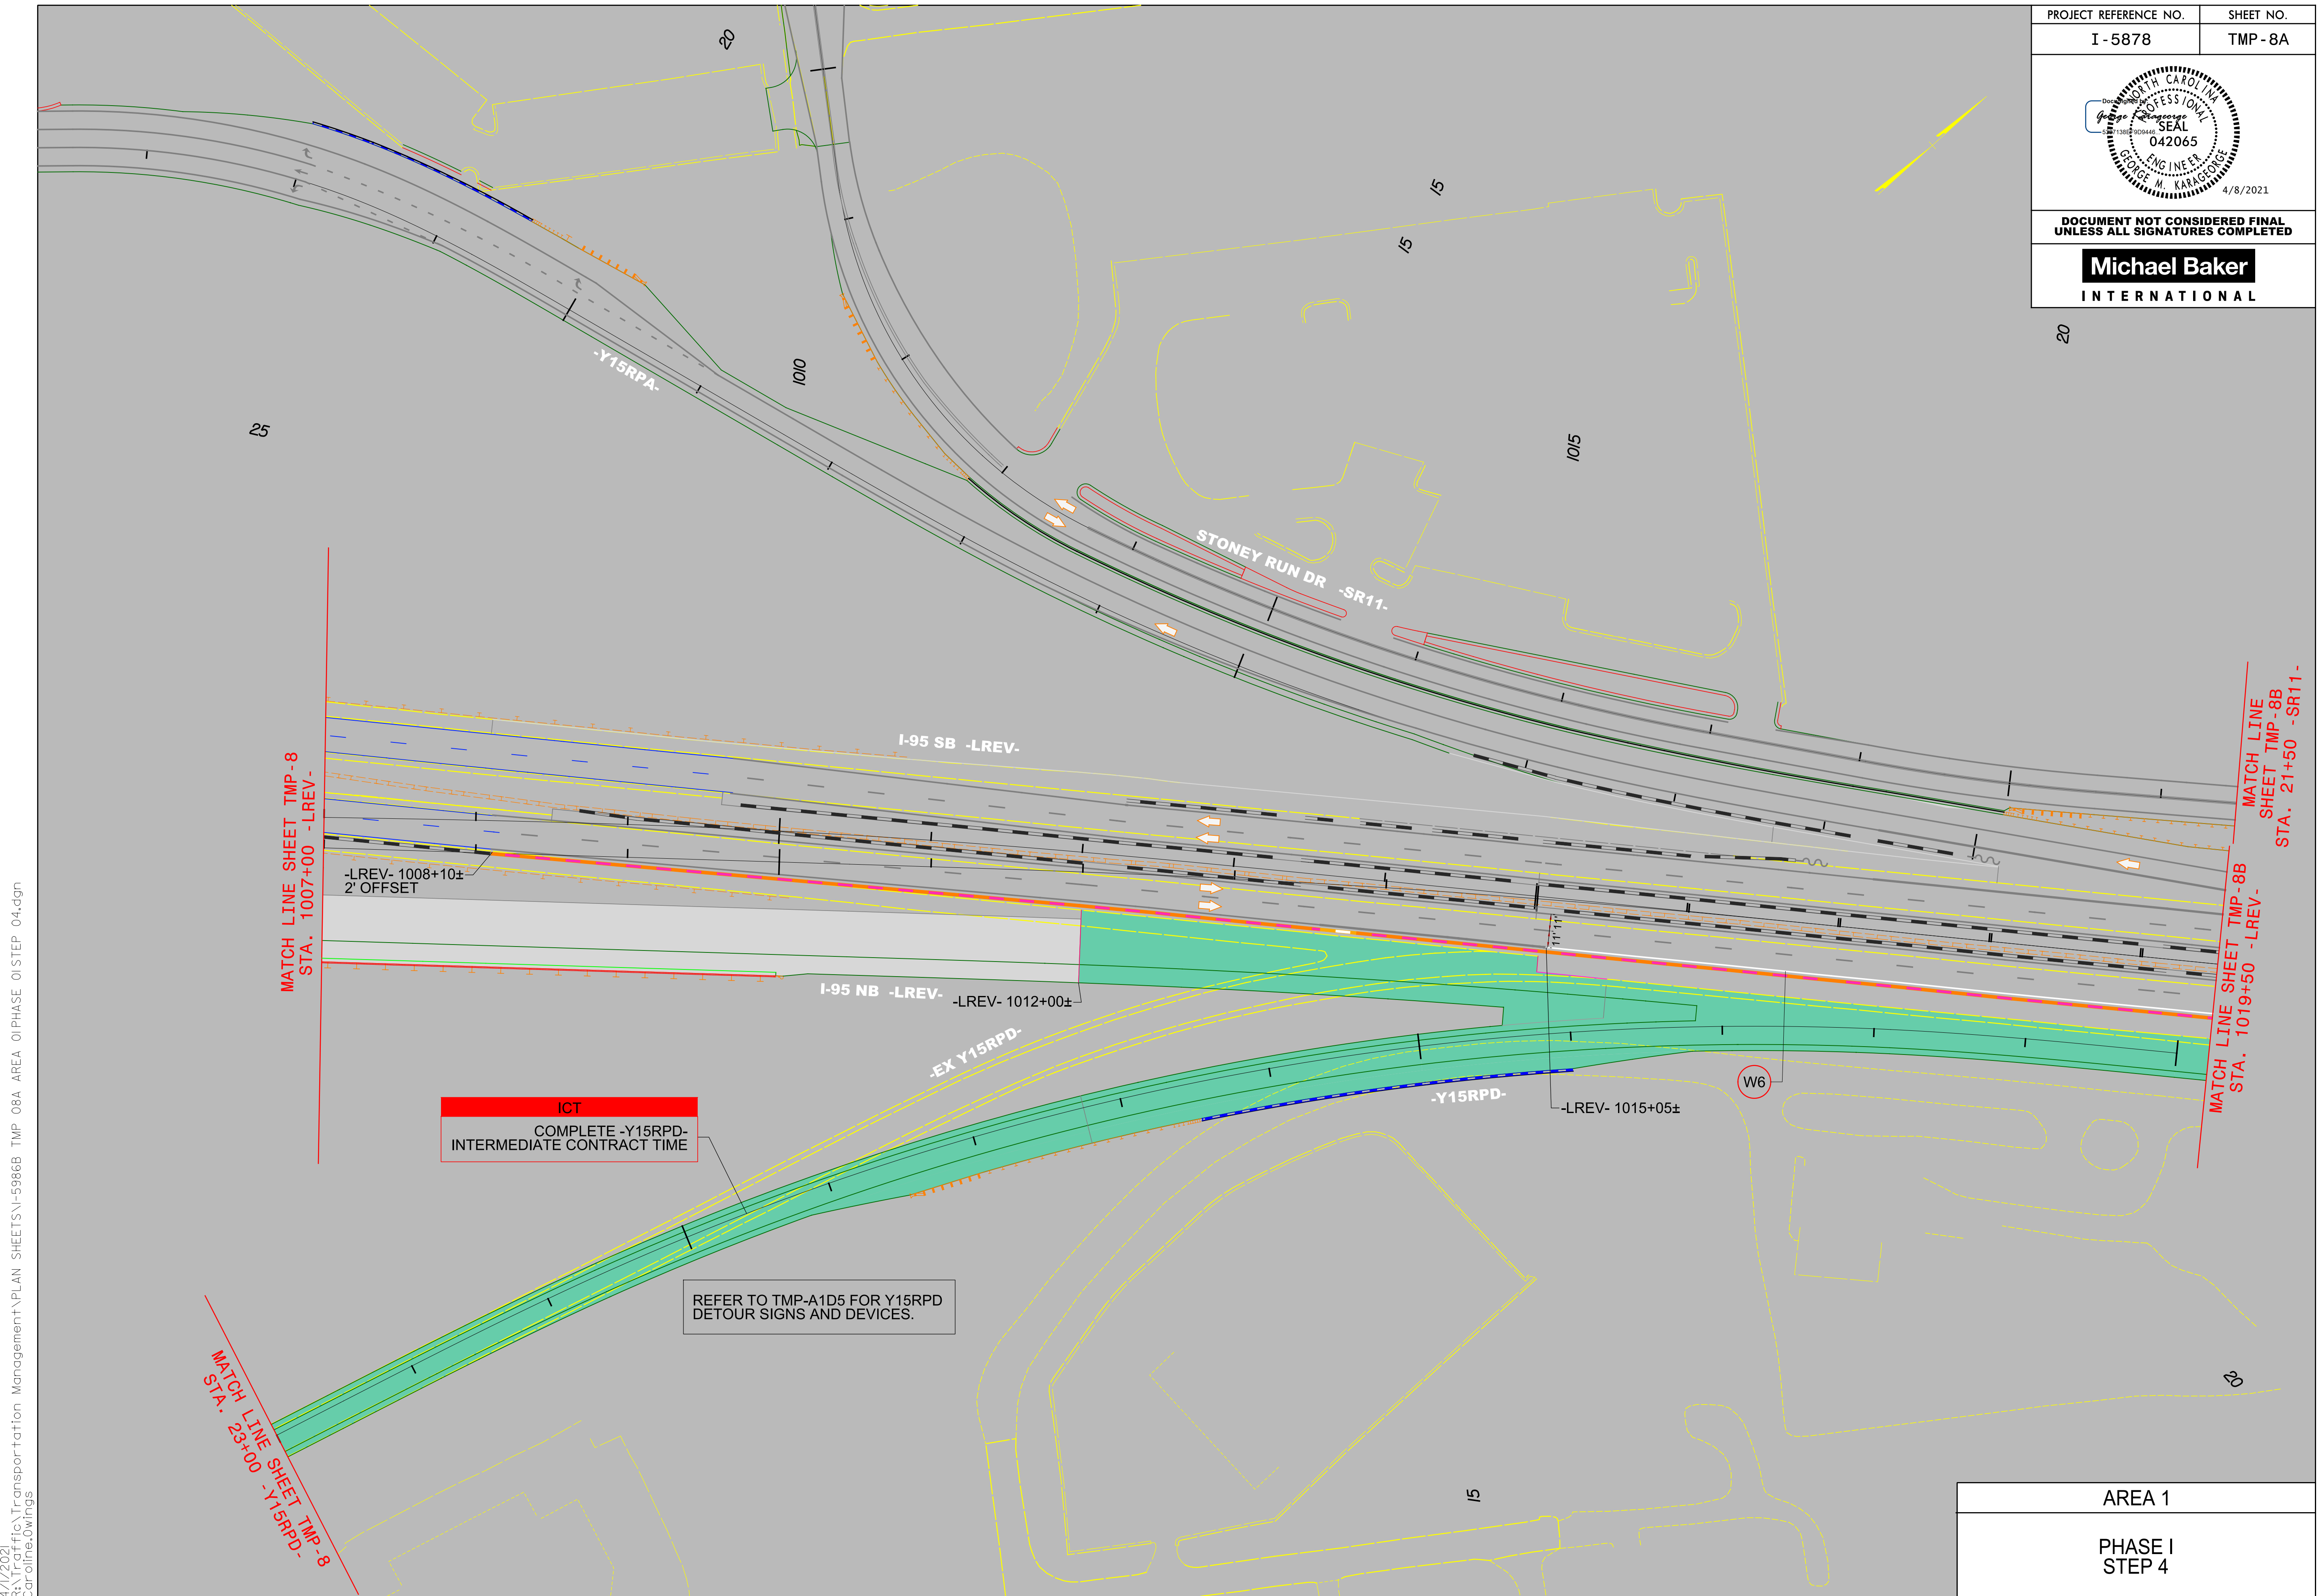

4/1/2021 R:\Tirafico\Transportation Management\PLAN SHEETS\I-5878\I-5878B TMP 08A AREA 01PHASE 01STEP 04.dgn Caroline.Owings

AREA 1
PHASE I STEP 4