



PROJECT REFERENCE NO.	SHEET NO.
I-5878	TMP-8B

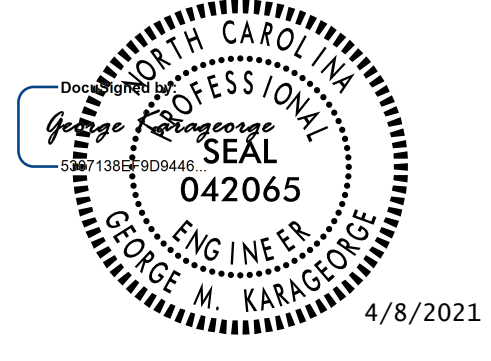

DOCUMENT NOT CONSIDERED FINAL
UNLESS ALL SIGNATURES COMPLETED

Michael Baker
INTERNATIONAL

4/1/2021 R:\Traf\Transportation Management\PLAN SHEETS\I-5986B TMP 08B AREA 01PHASE 01STEP 04.dgn Caroline.Owings

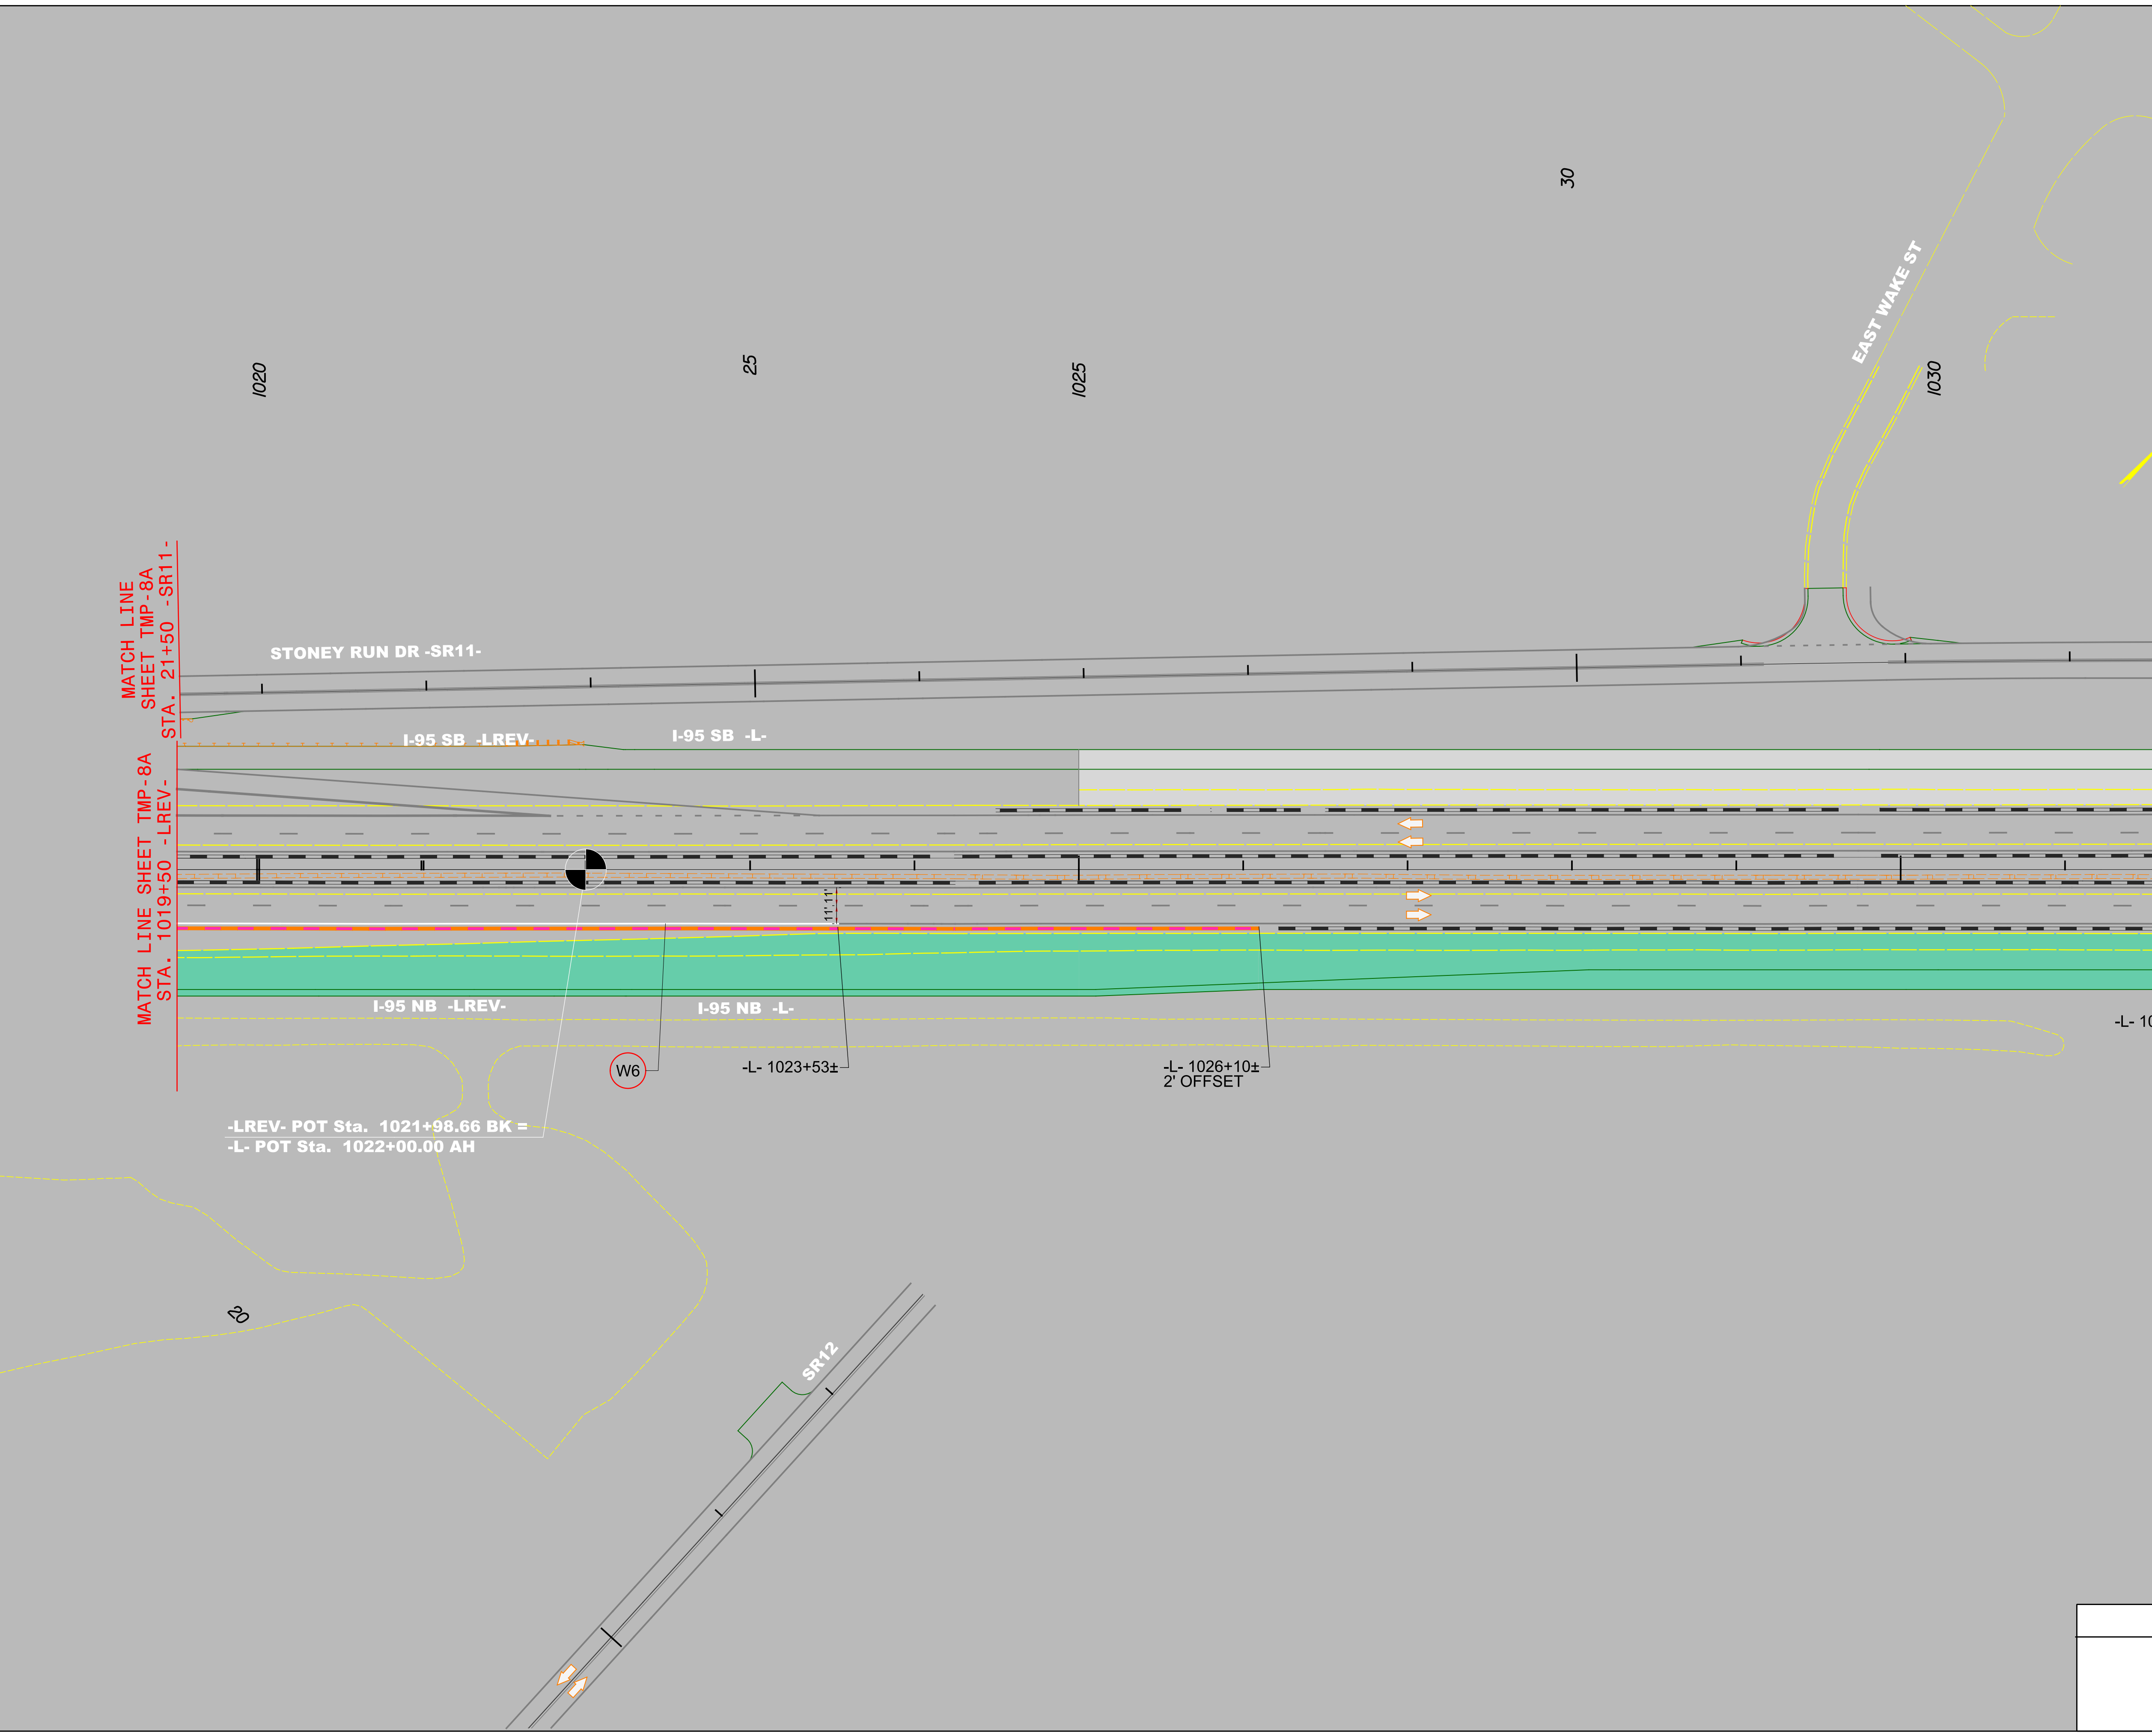

AREA 1
PHASE I STEP 4