



PROJECT REFERENCE NO.	SHEET NO.
I-5878	TMP-8C

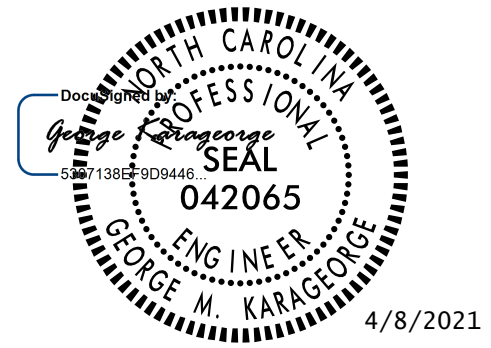

DOCUMENT NOT CONSIDERED FINAL
UNLESS ALL SIGNATURES COMPLETED

Michael Baker
INTERNATIONAL

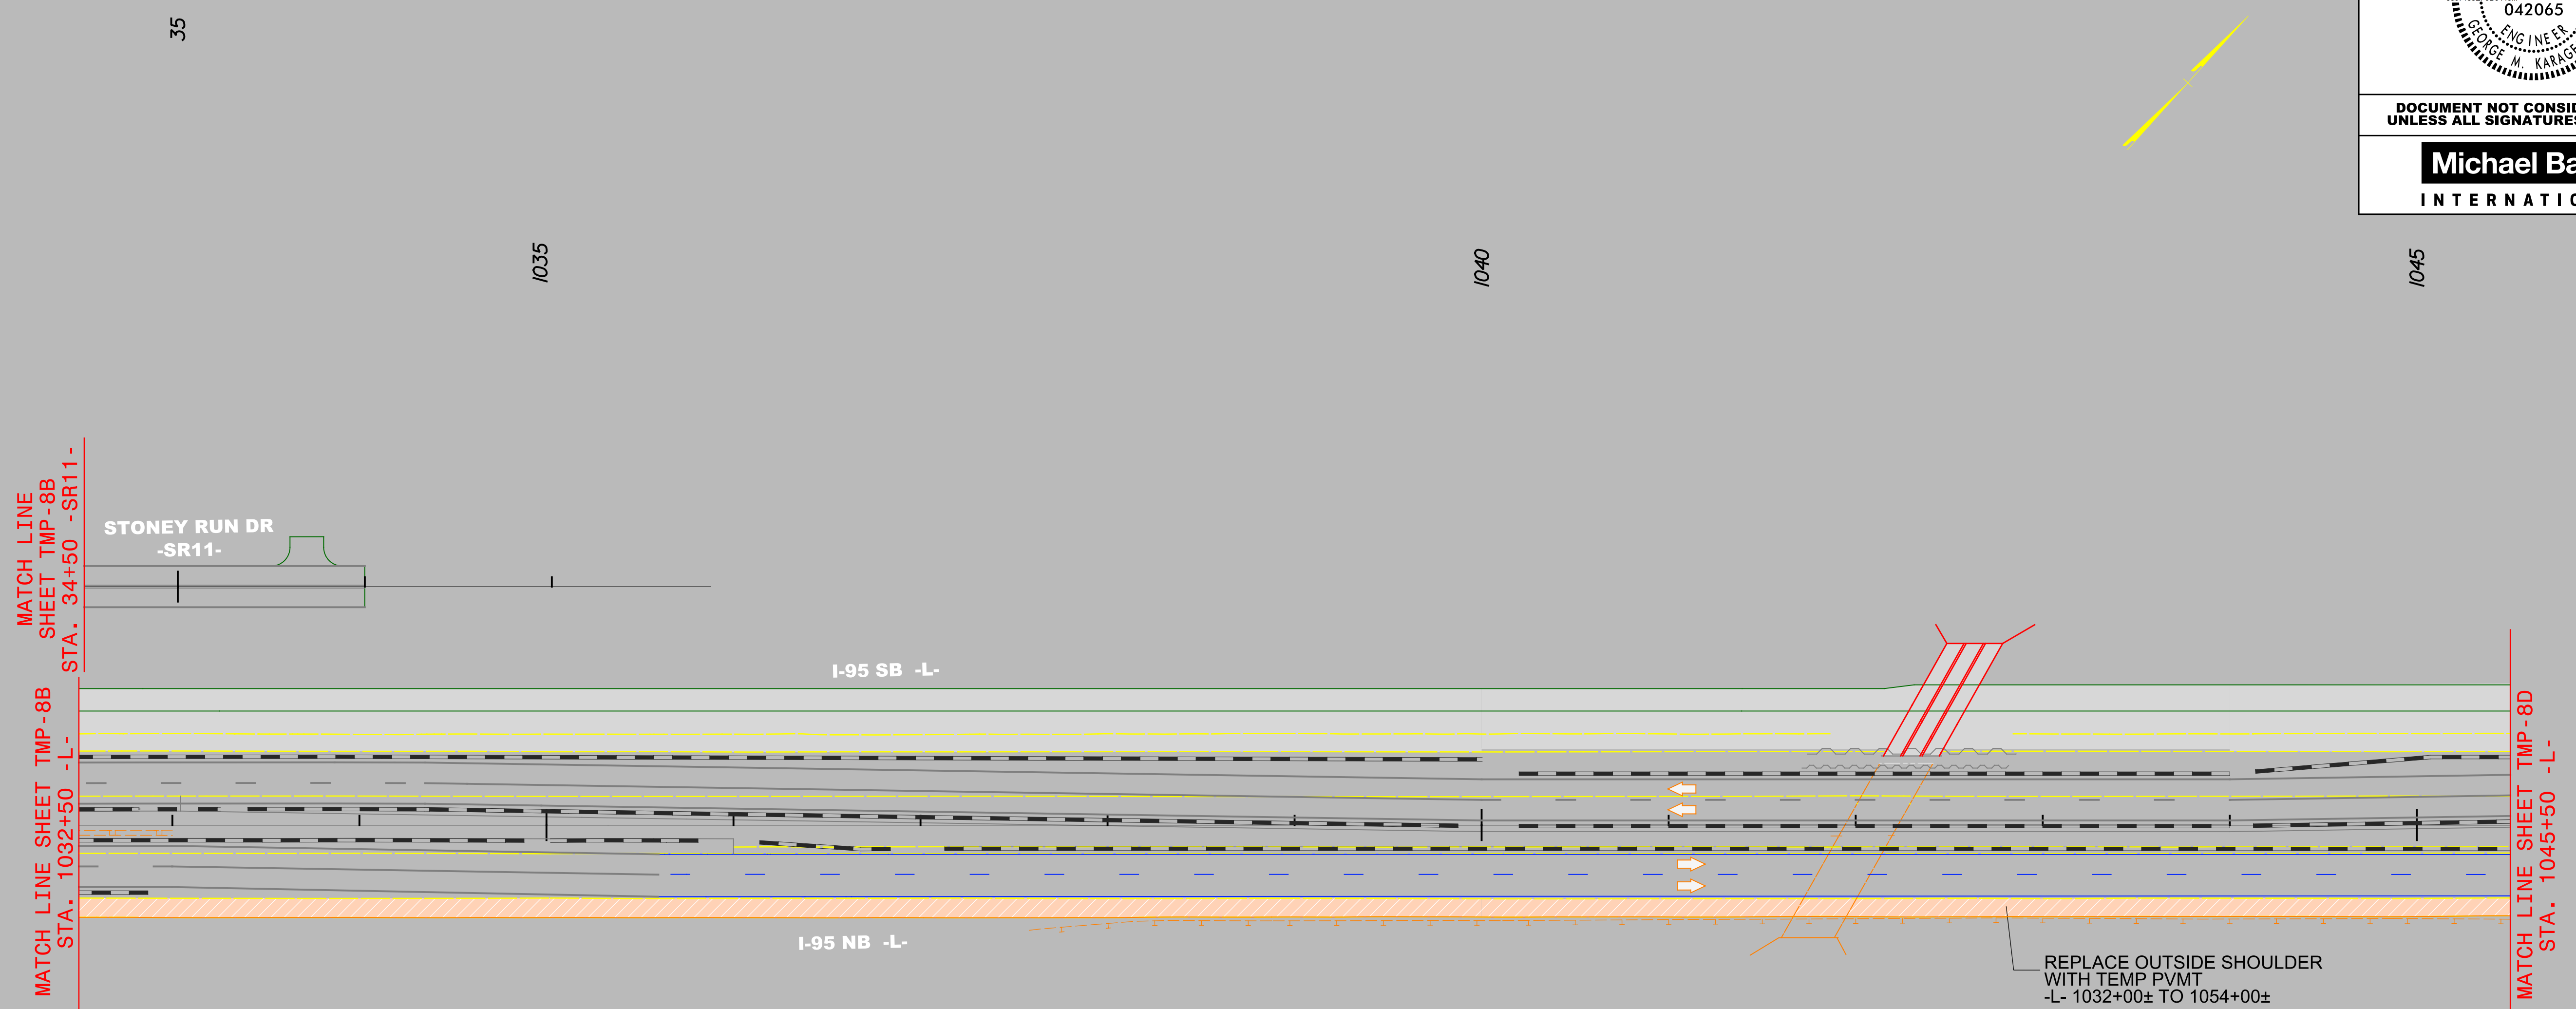

4/1/2021
R:\Traffic\Transportation Management\PLAN SHEETS\I-5878\I-5878B TMP 08C AREA 01PHASE 01STEP 04.dgn
Caroline.Owings

AREA 1
PHASE I STEP 4