


PROJECT REFERENCE NO.	SHEET NO.
I-5878	TMP-8D

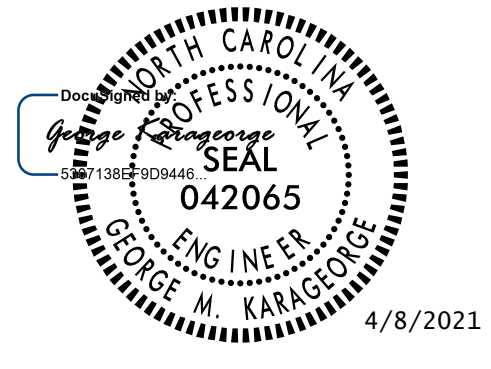


DOCUMENT NOT CONSIDERED FINAL
UNLESS ALL SIGNATURES COMPLETED

Michael Baker
INTERNATIONAL

MATCH LINE SHEET TMP-8C
STA. 1045+50 -L-

4/1/2021
R:\Traffic\Transportation Management\PLAN SHEETS\I-5878\TMP-8D AREA 01 PHASE 01 STEP 04.dgn
Caroline.Owings

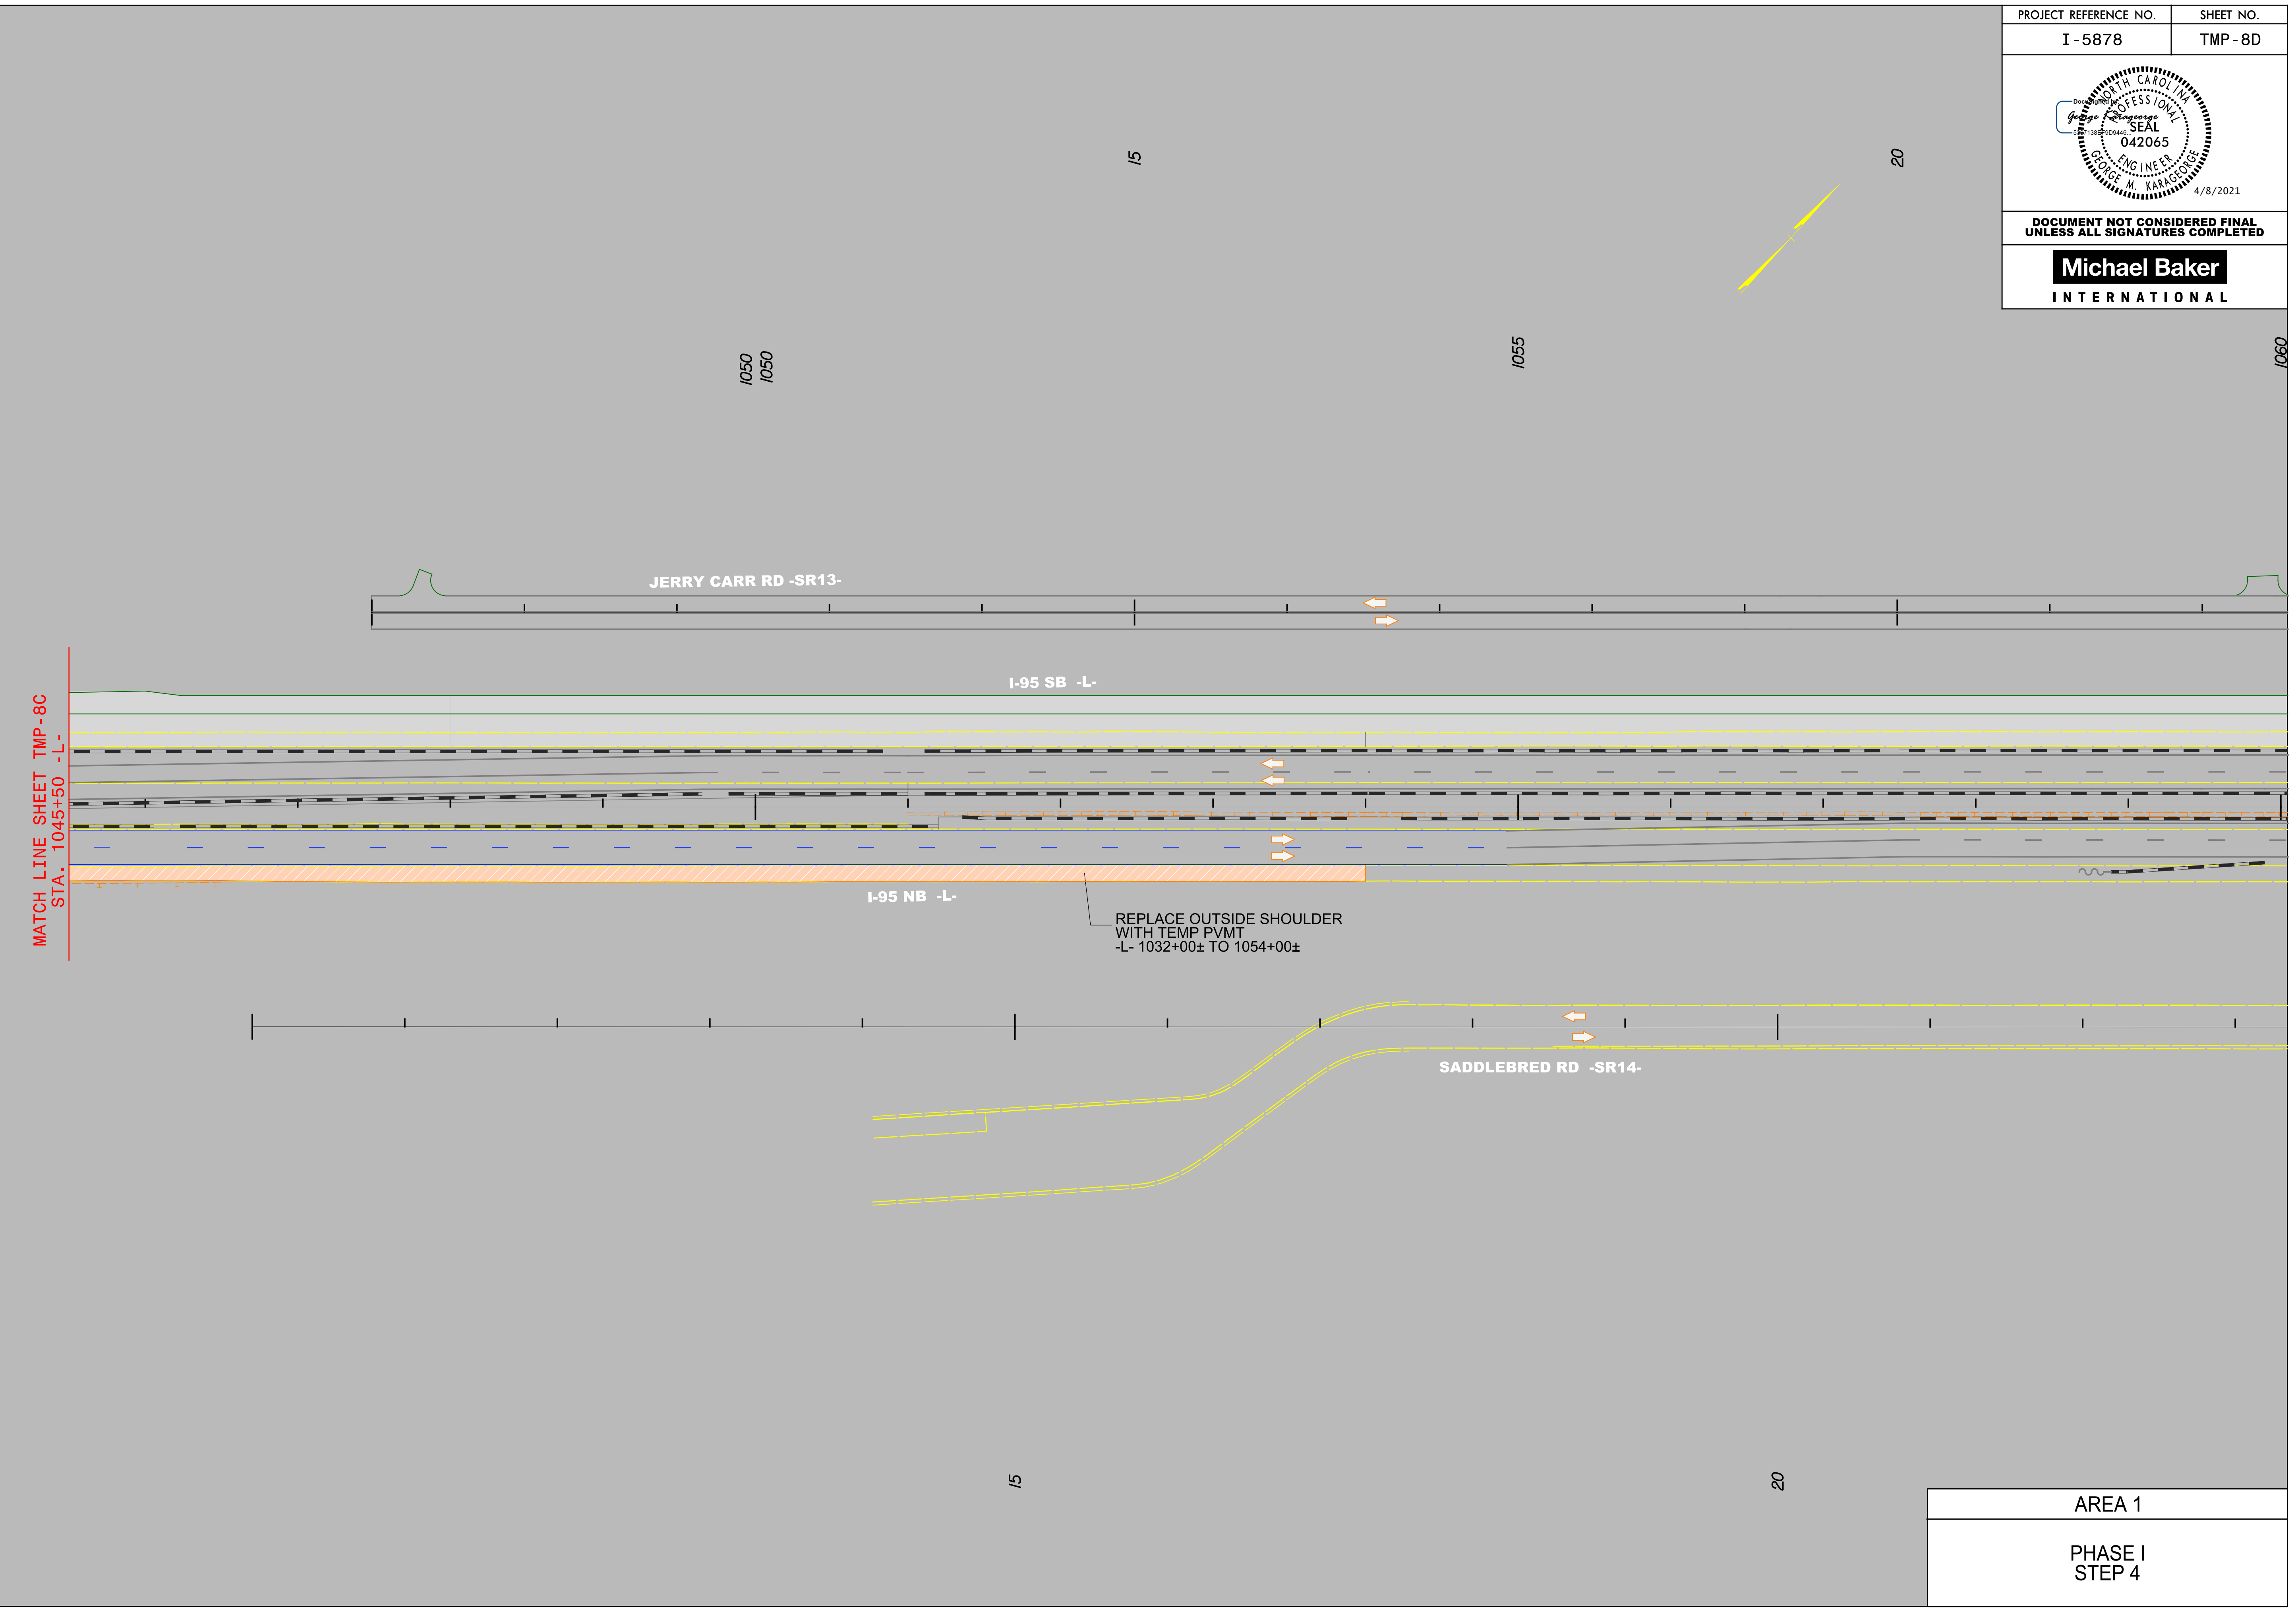

REPLACE OUTSIDE SHOULDER
WITH TEMP PVMT
-L- 1032+00± TO 1054+00±

AREA 1
PHASE I STEP 4