


DOCUMENT NOT CONSIDERED FINAL UNLESS ALL SIGNATURES COMPLETED

**Michael Baker**  
INTERNATIONAL

4/1/2021  
R:\Tireff\Transportation Management\PLAN SHEETS\I-5878B TMP 09 AREA 01PHASE 01STEP 05.dgn  
Caroline.Owings

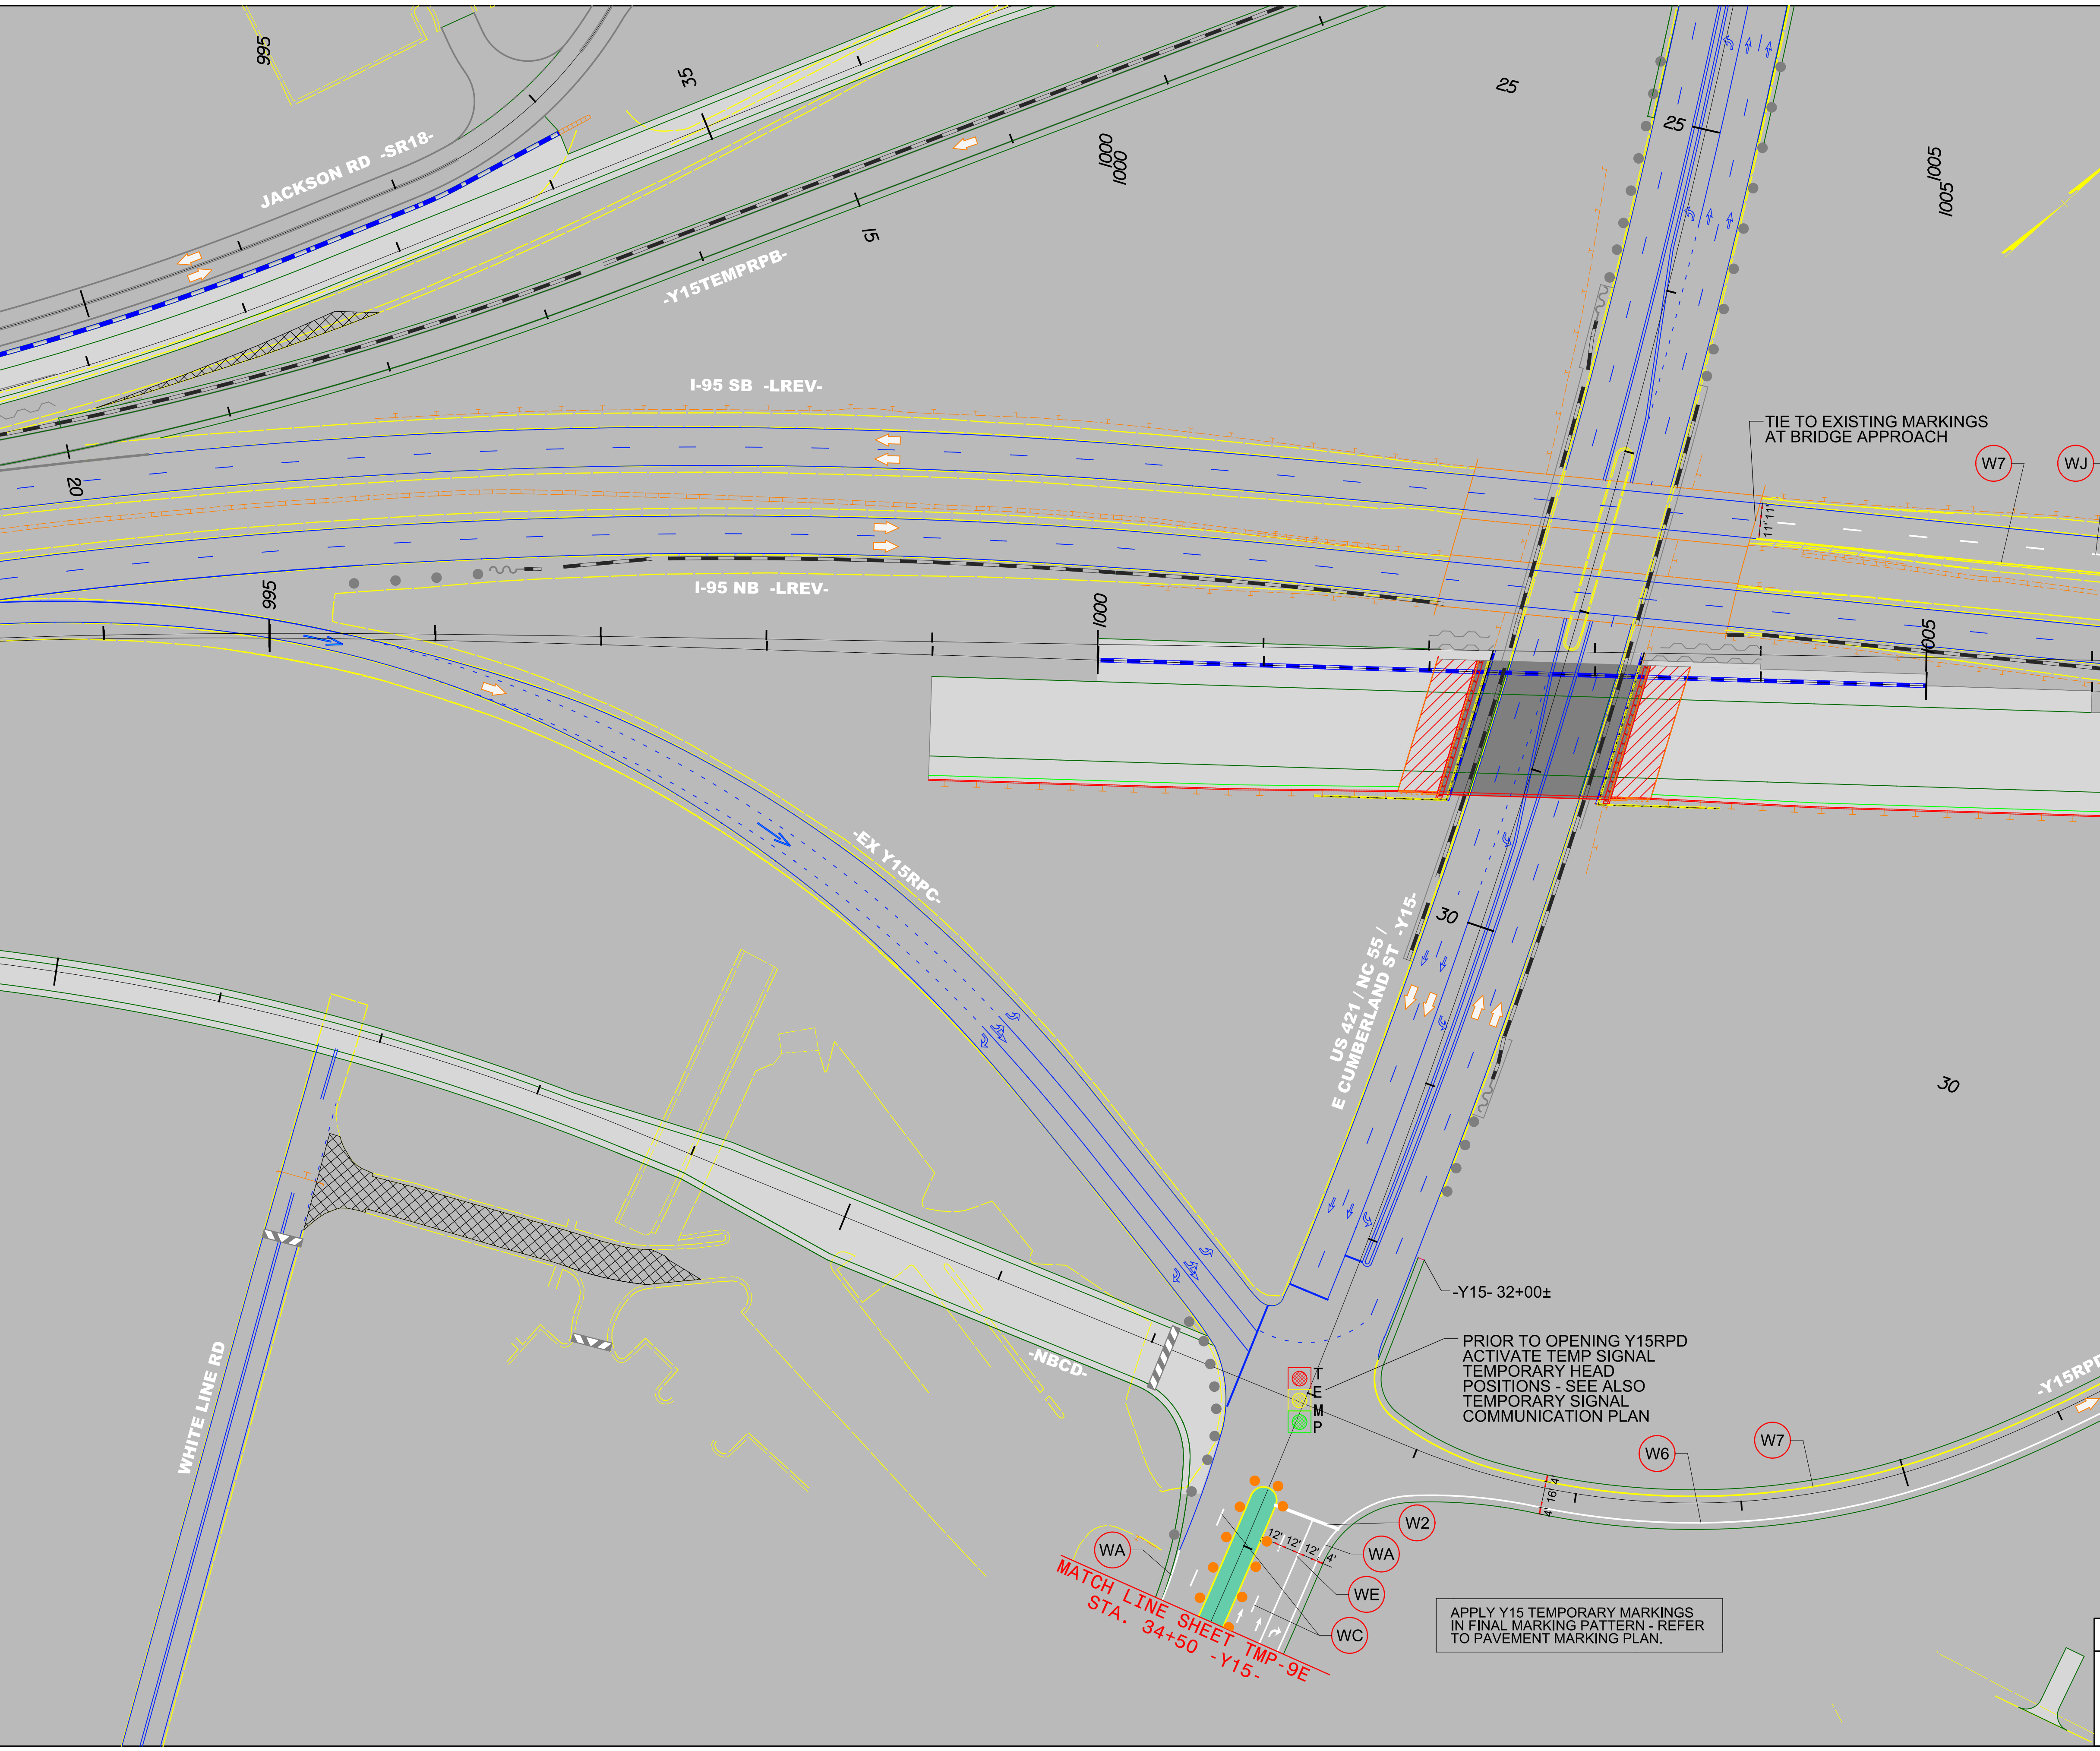


TIE TO EXISTING MARKINGS AT BRIDGE APPROACH

W7 WJ

MATCH LINE SHEET TMP-9A  
STA. 1007+00 -LREV-

MATCH LINE SHEET TMP-9A  
STA. 28+00 -Y15RPD-

PRIOR TO OPENING Y15RPD  
ACTIVATE TEMP SIGNAL  
TEMPORARY HEAD  
POSITIONS - SEE ALSO  
TEMPORARY SIGNAL  
COMMUNICATION PLAN

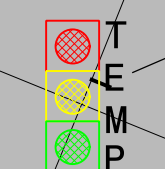

APPLY Y15 TEMPORARY MARKINGS  
IN FINAL MARKING PATTERN - REFER  
TO PAVEMENT MARKING PLAN.

MATCH LINE SHEET TMP-9E  
STA. 34+50 -Y15-

AREA 1  
PHASE I  
STEP 5