


DOCUMENT NOT CONSIDERED FINAL UNLESS ALL SIGNATURES COMPLETED

Michael Baker
INTERNATIONAL

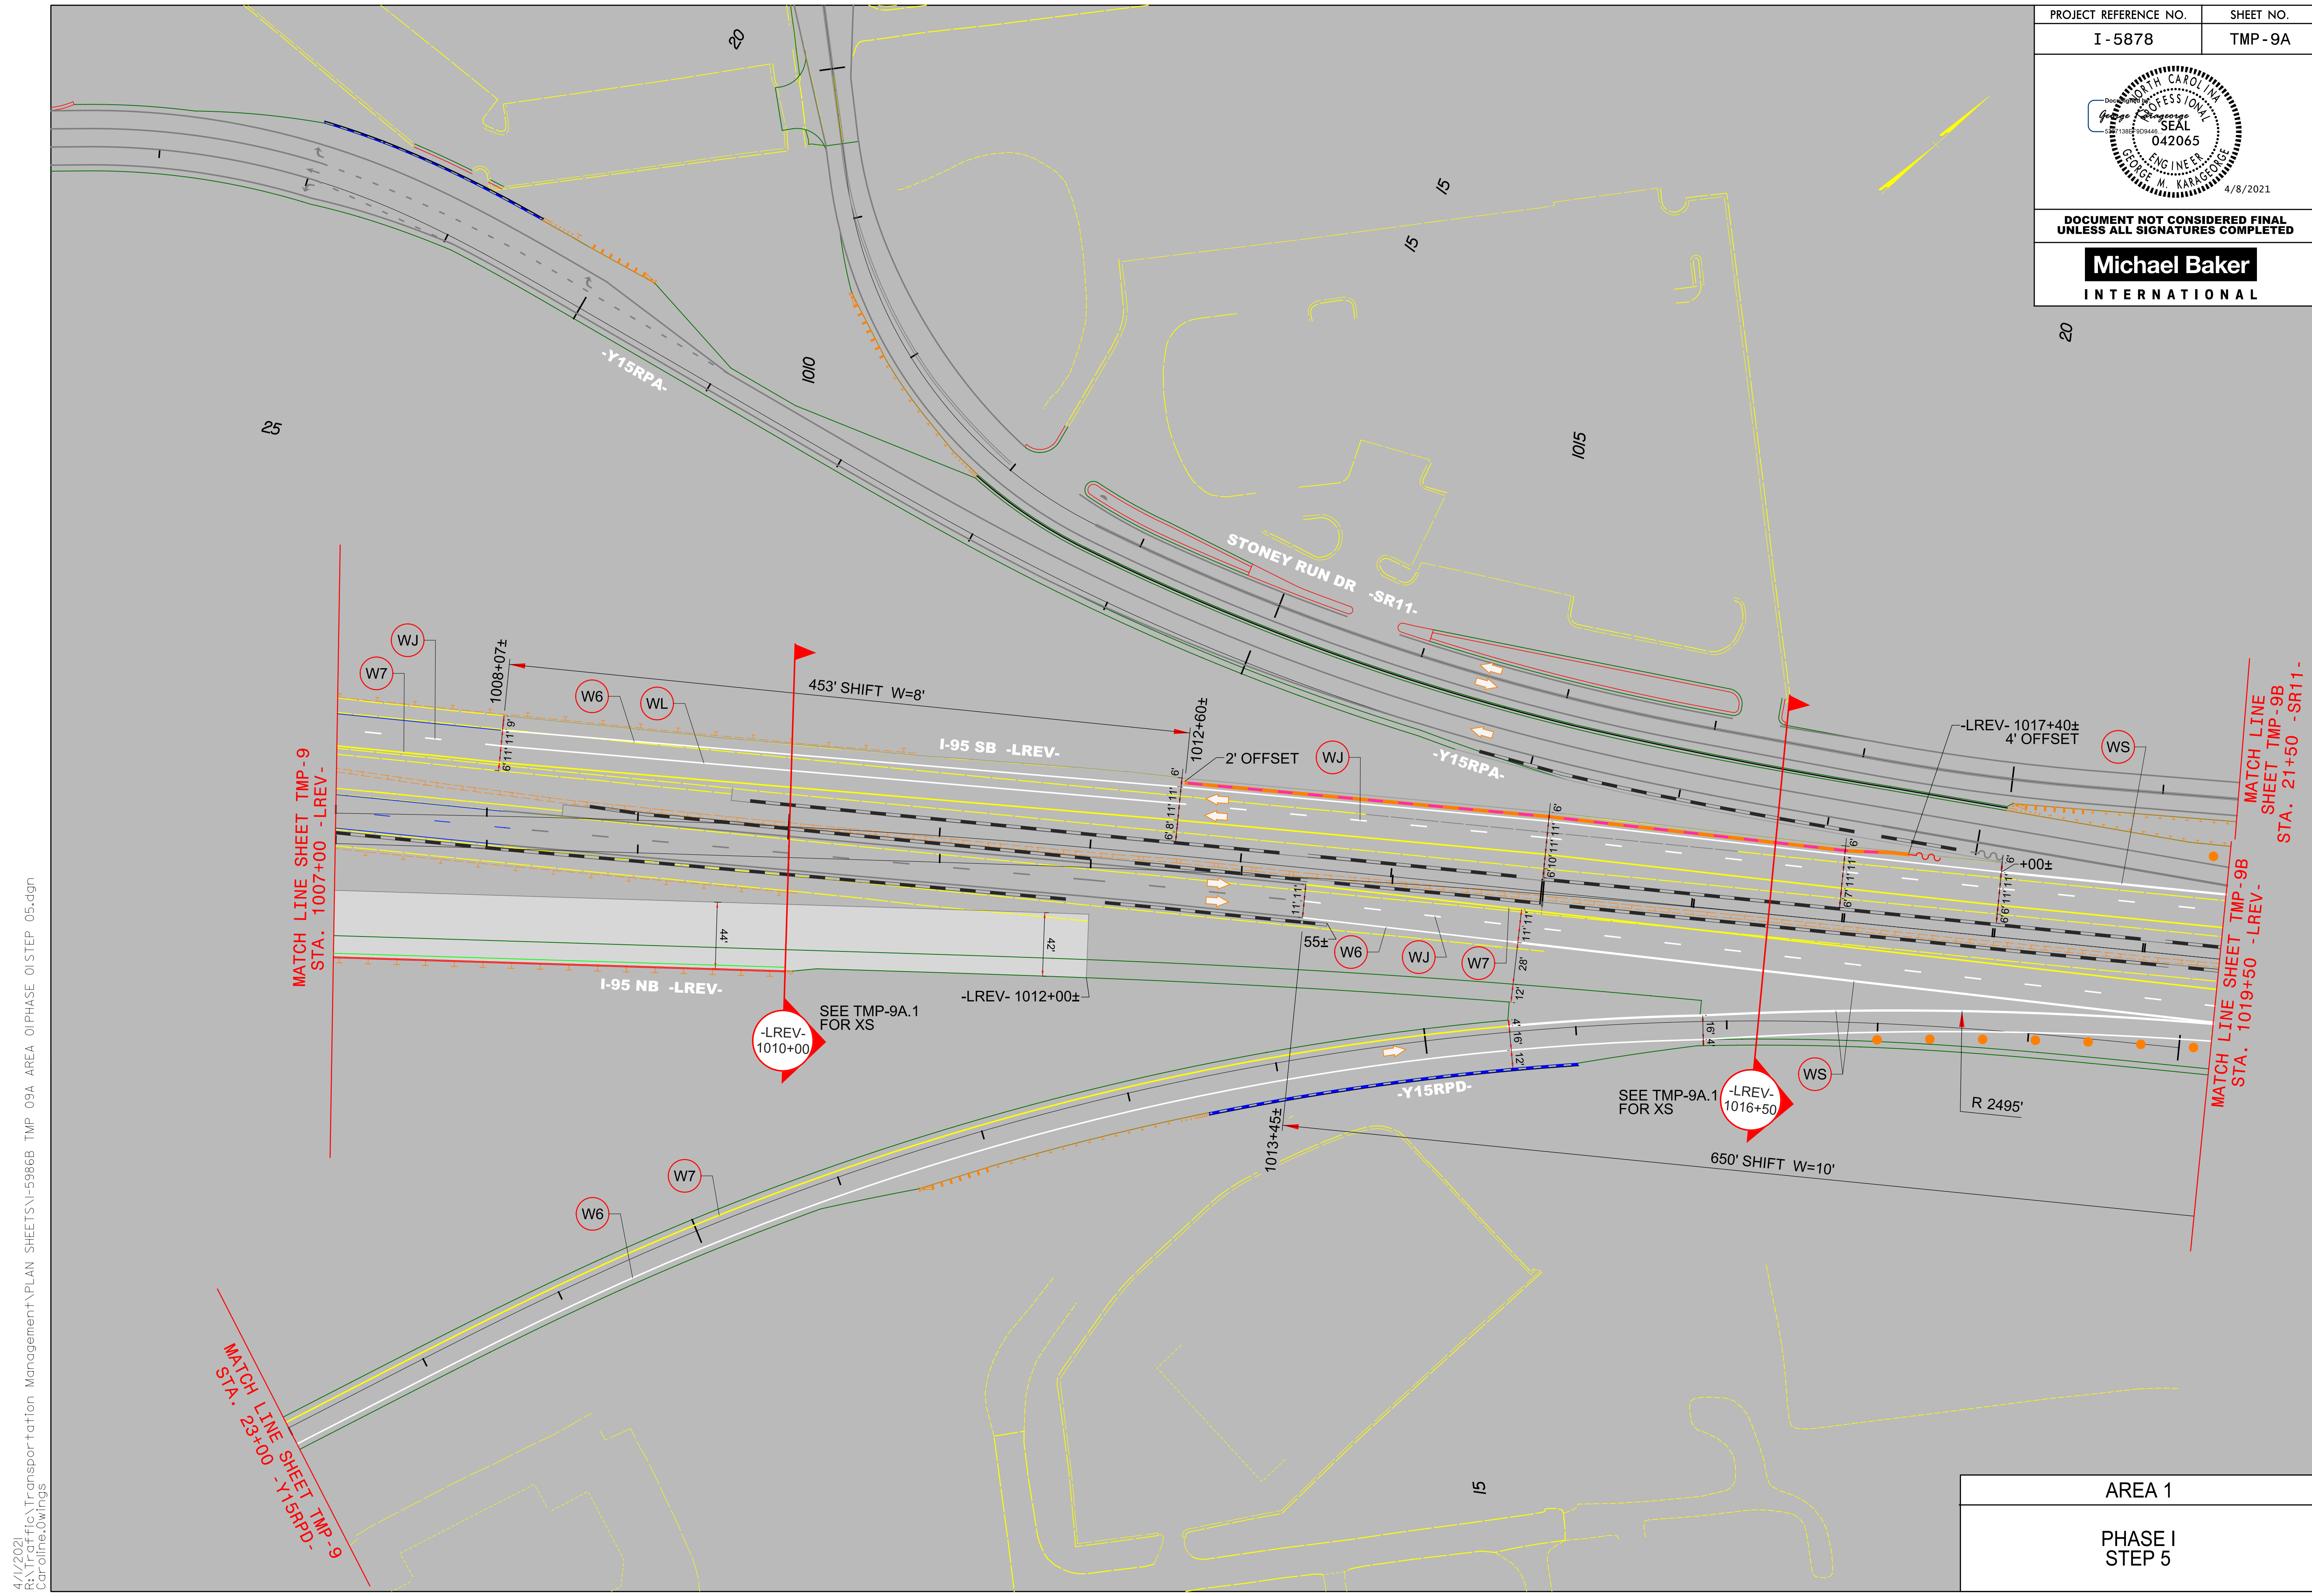

4/1/2021
R:\Tiraf\Transportation Management\PLAN SHEETS\I-5878\TMP-09A AREA 01\STEP 05.dgn
Caroline.Owings

AREA 1
PHASE I STEP 5