
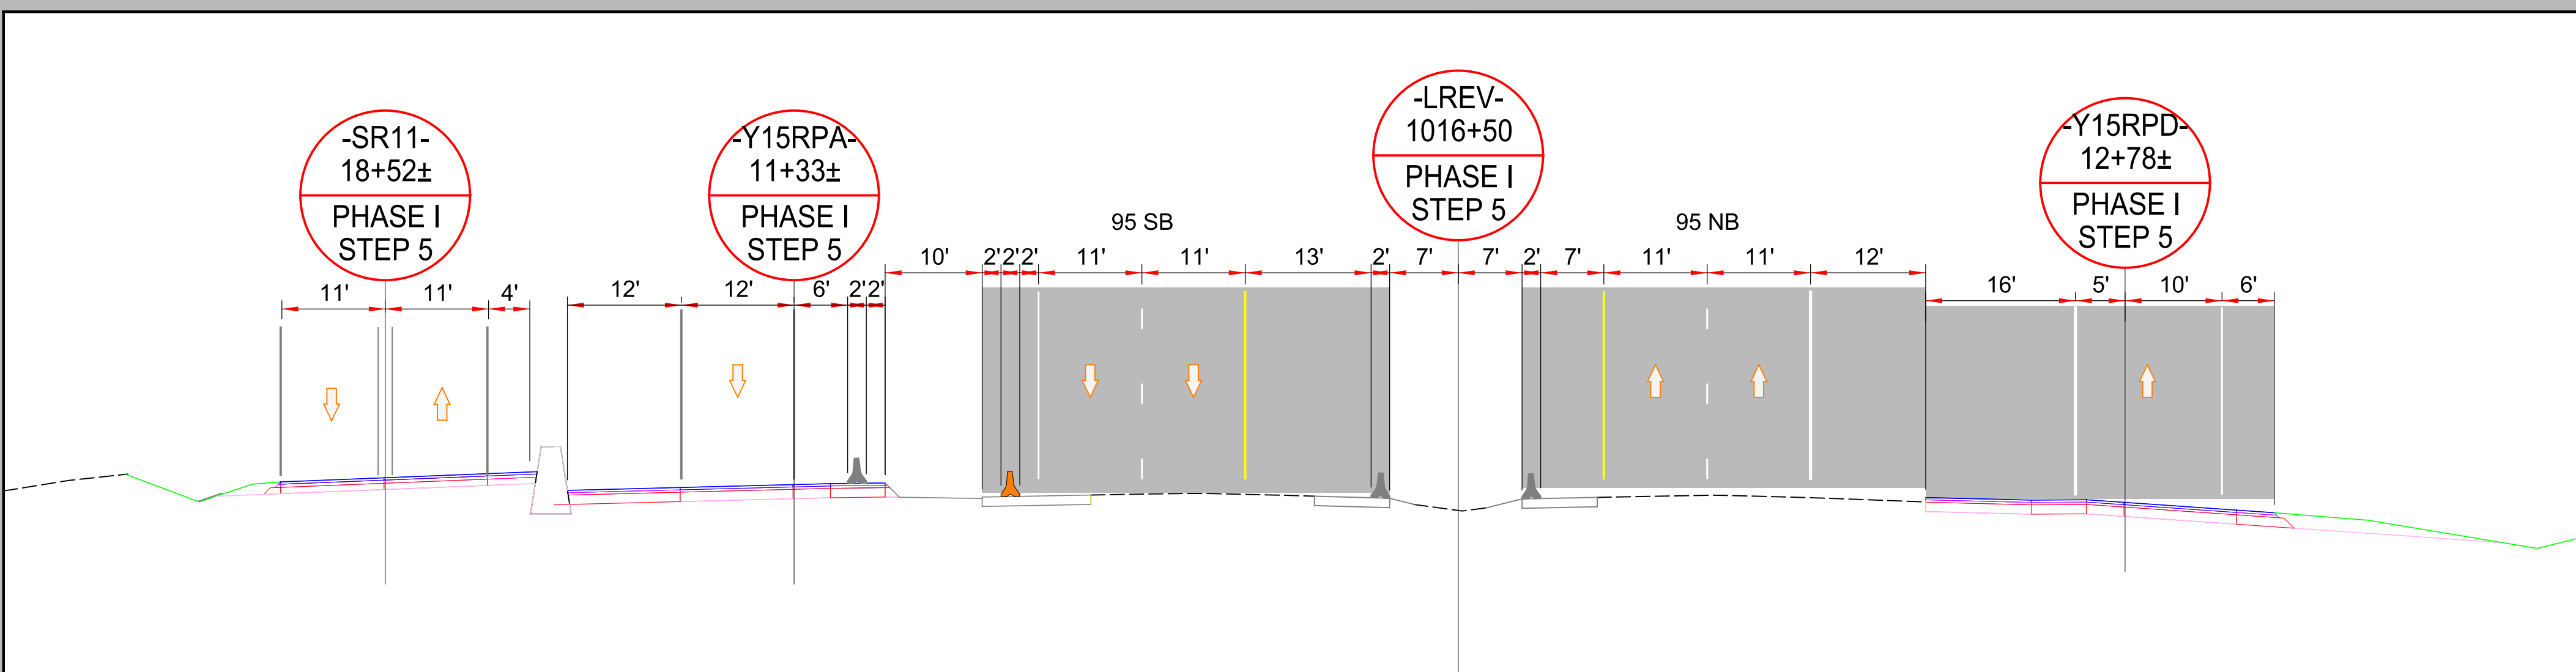


DOCUMENT NOT CONSIDERED FINAL  
UNLESS ALL SIGNATURES COMPLETED

**Michael Baker**  
INTERNATIONAL

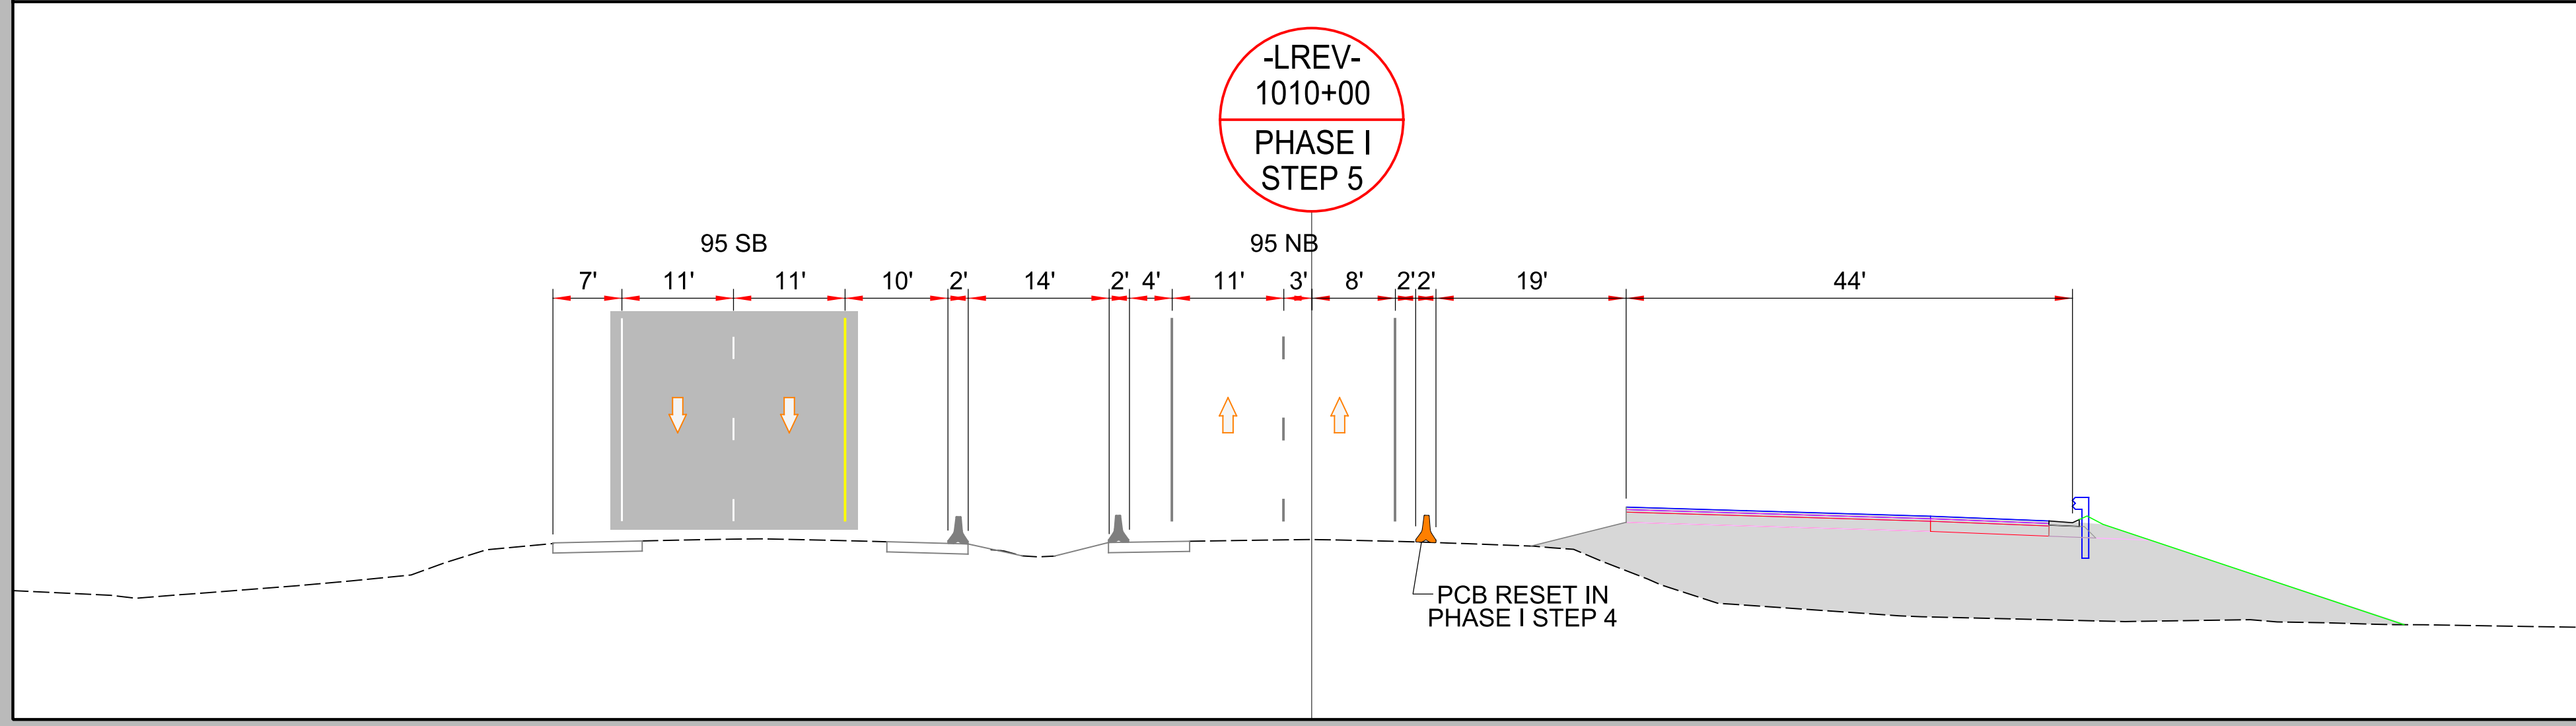

AREA 1  
PHASE I  
STEP 5

4/1/2021 R:\Tirgf\Tirgf\Transportation Management\PLAN SHEETS\I-5878\TMP\_09A\AREA\_01\PHASE\_01STEP\_05.dgn Caroline.Owings