


PROJECT REFERENCE NO.	SHEET NO.
I-5878	TMP-9B
<p>DOCUMENT NOT CONSIDERED FINAL UNLESS ALL SIGNATURES COMPLETED</p>	
<p>Michael Baker INTERNATIONAL</p>	

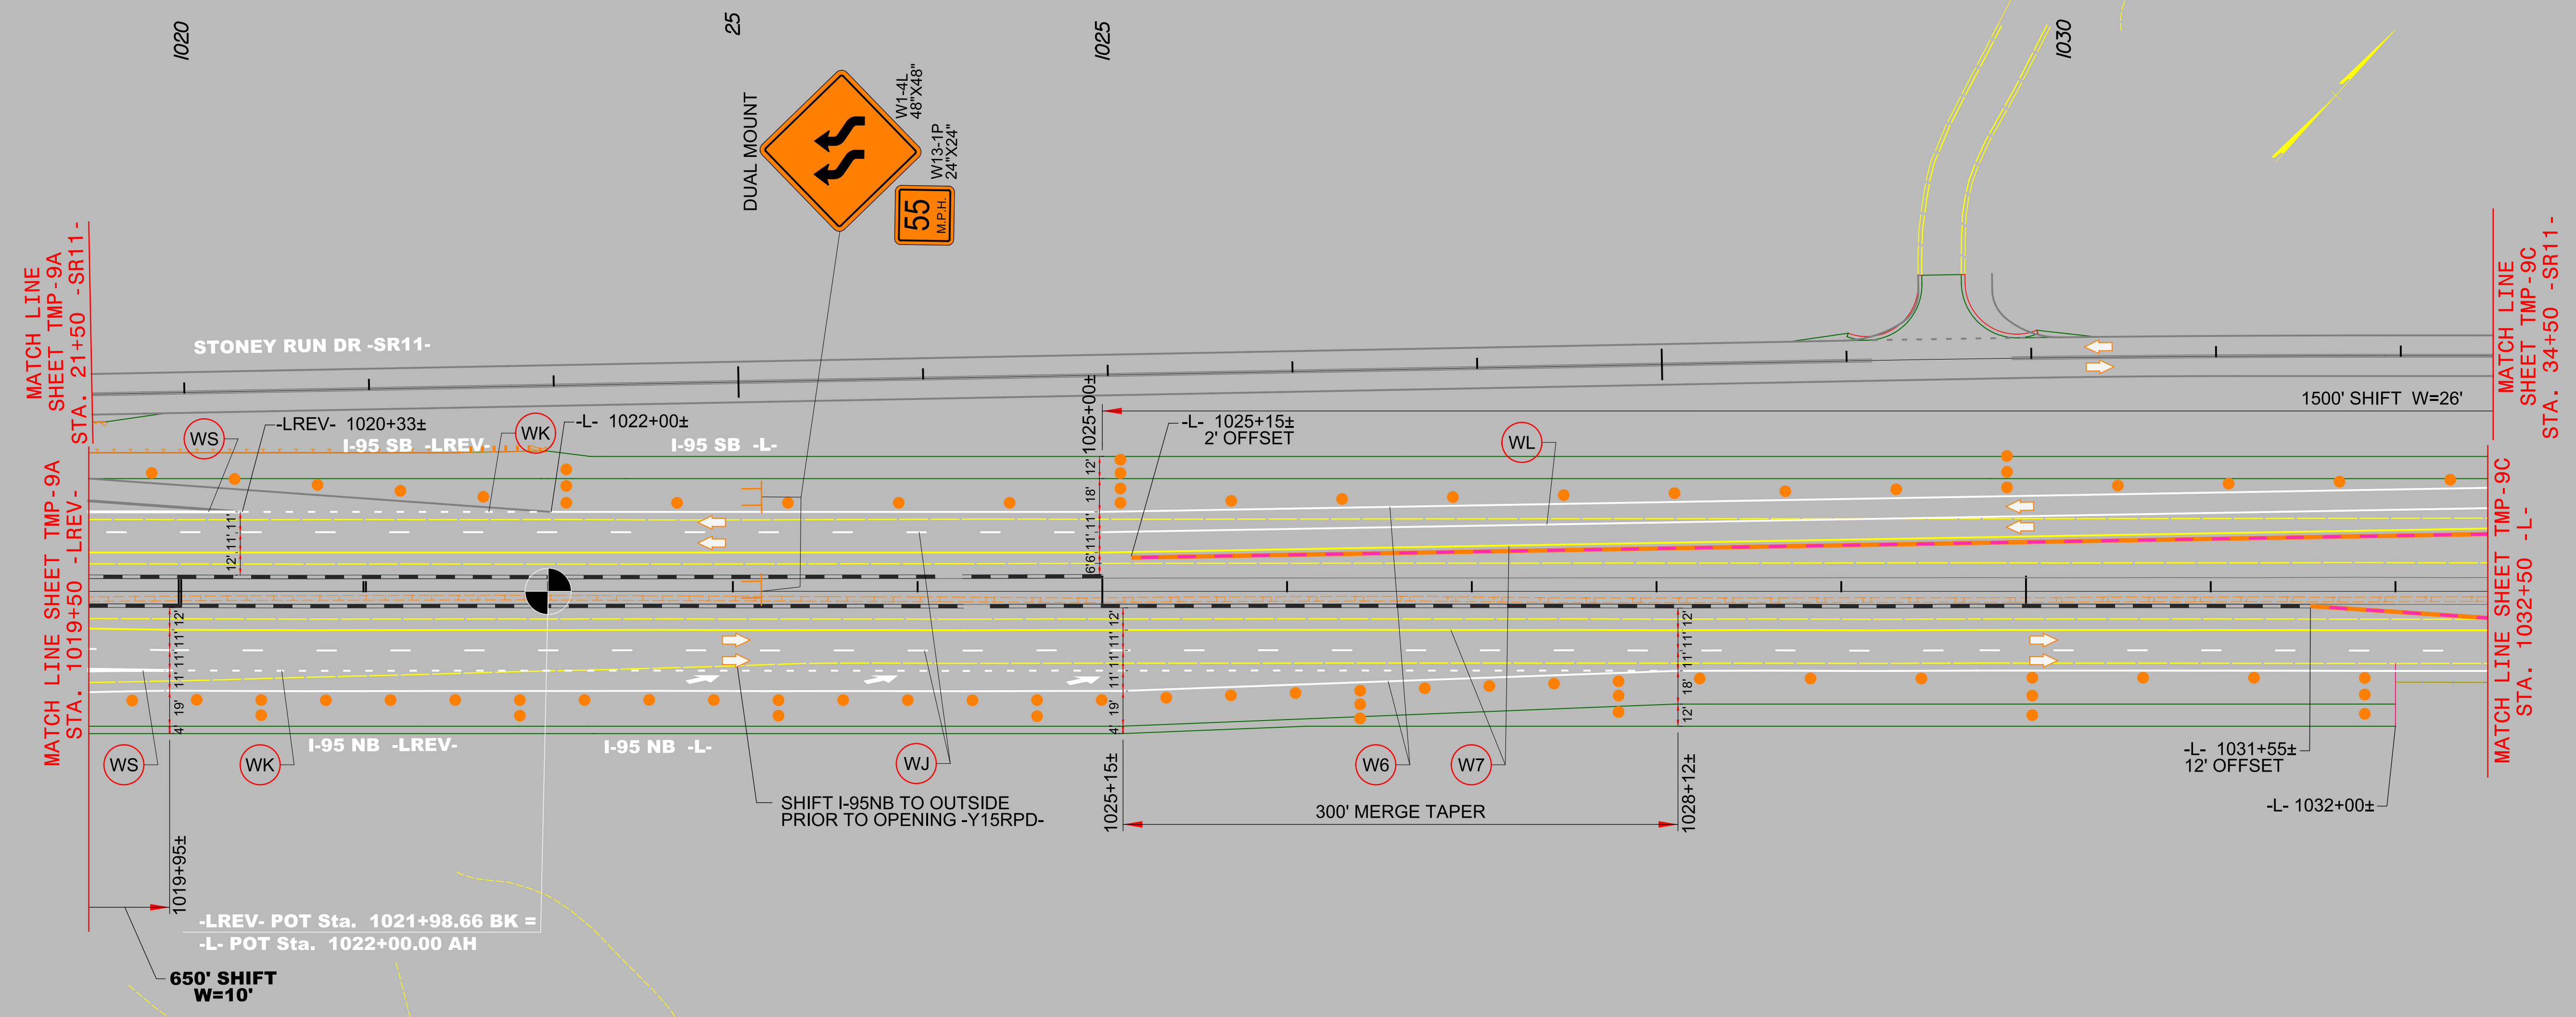

4/1/2021 R:\Tiraffic\Transportation Management\PLAN SHEETS\I-5886B TMP 09B AREA 01PHASE 01STEP 05.dgn Caroline.Owings

AREA 1

PHASE I
STEP 5