
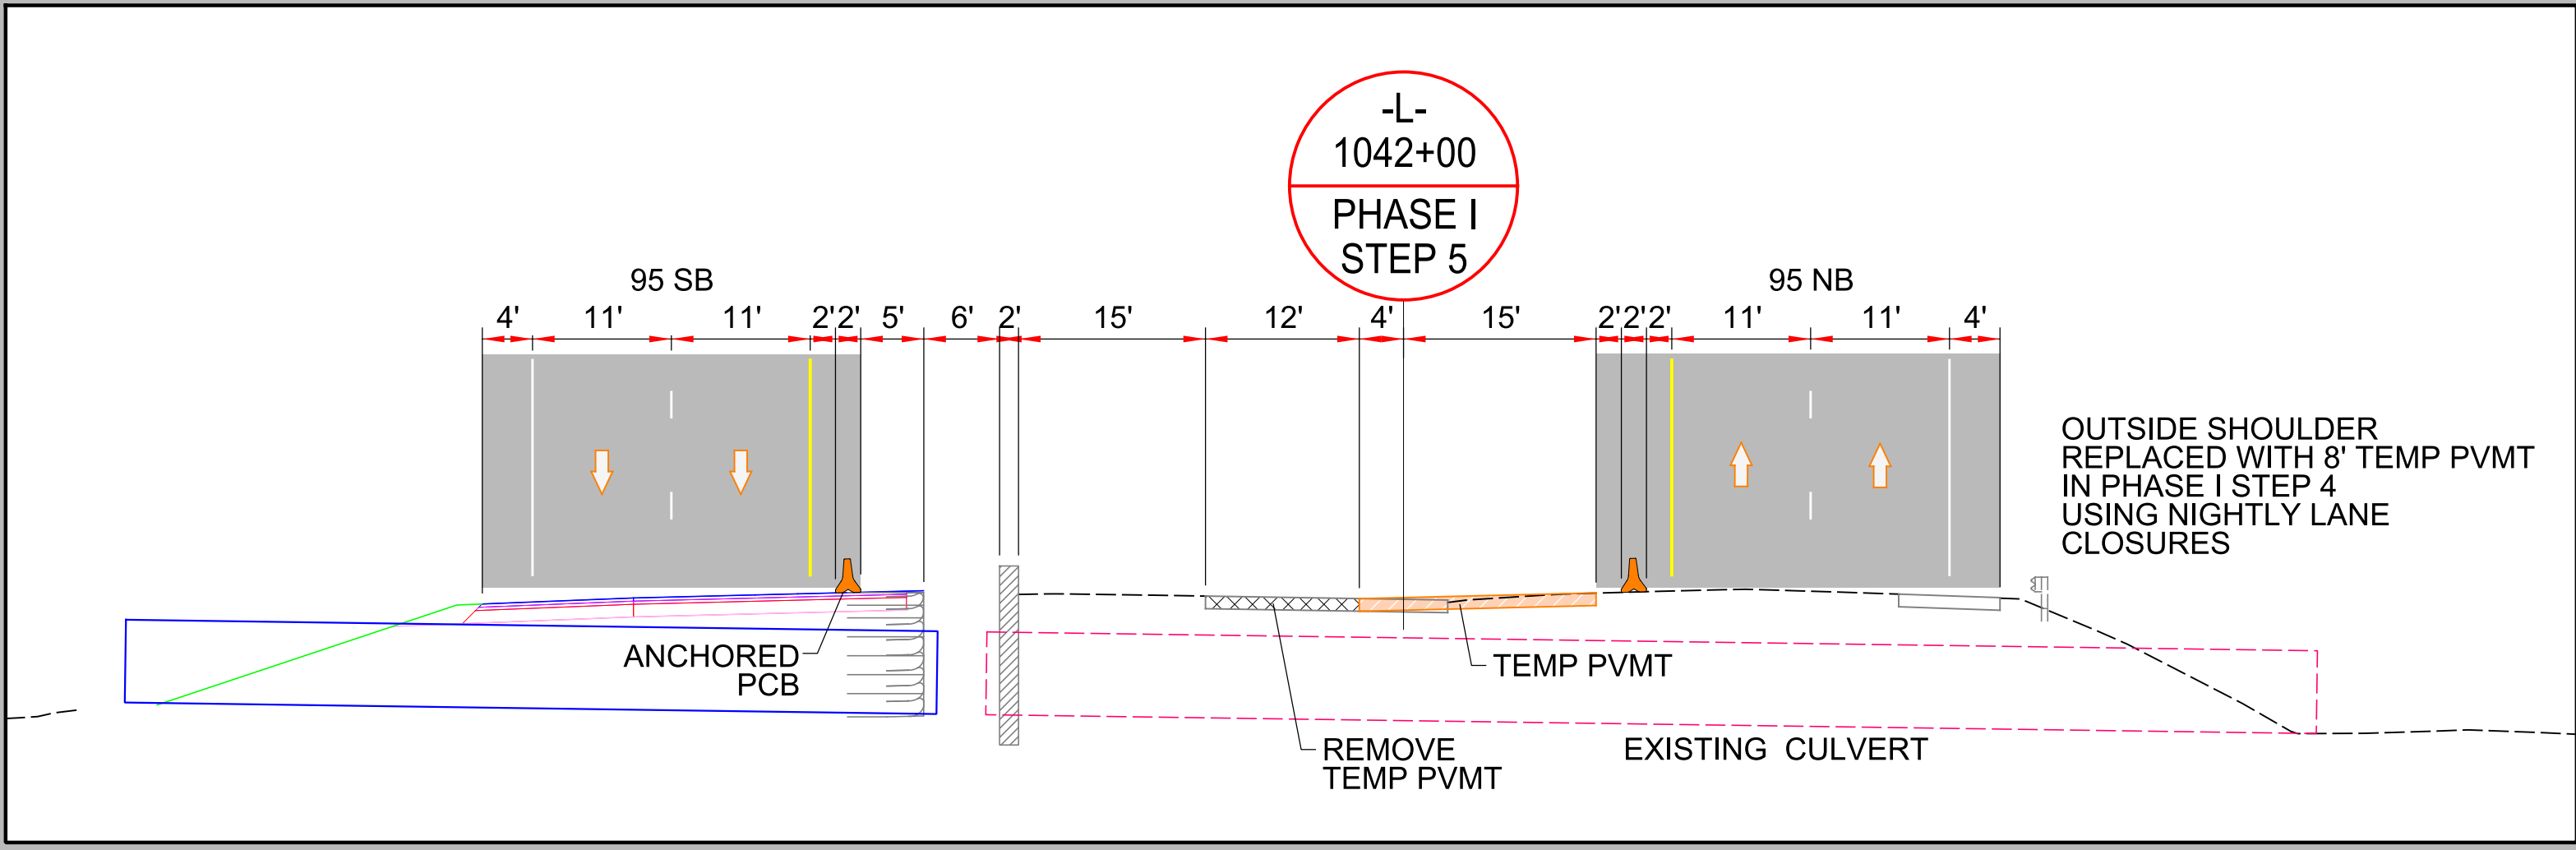


DOCUMENT NOT CONSIDERED FINAL
UNLESS ALL SIGNATURES COMPLETED

Michael Baker
INTERNATIONAL

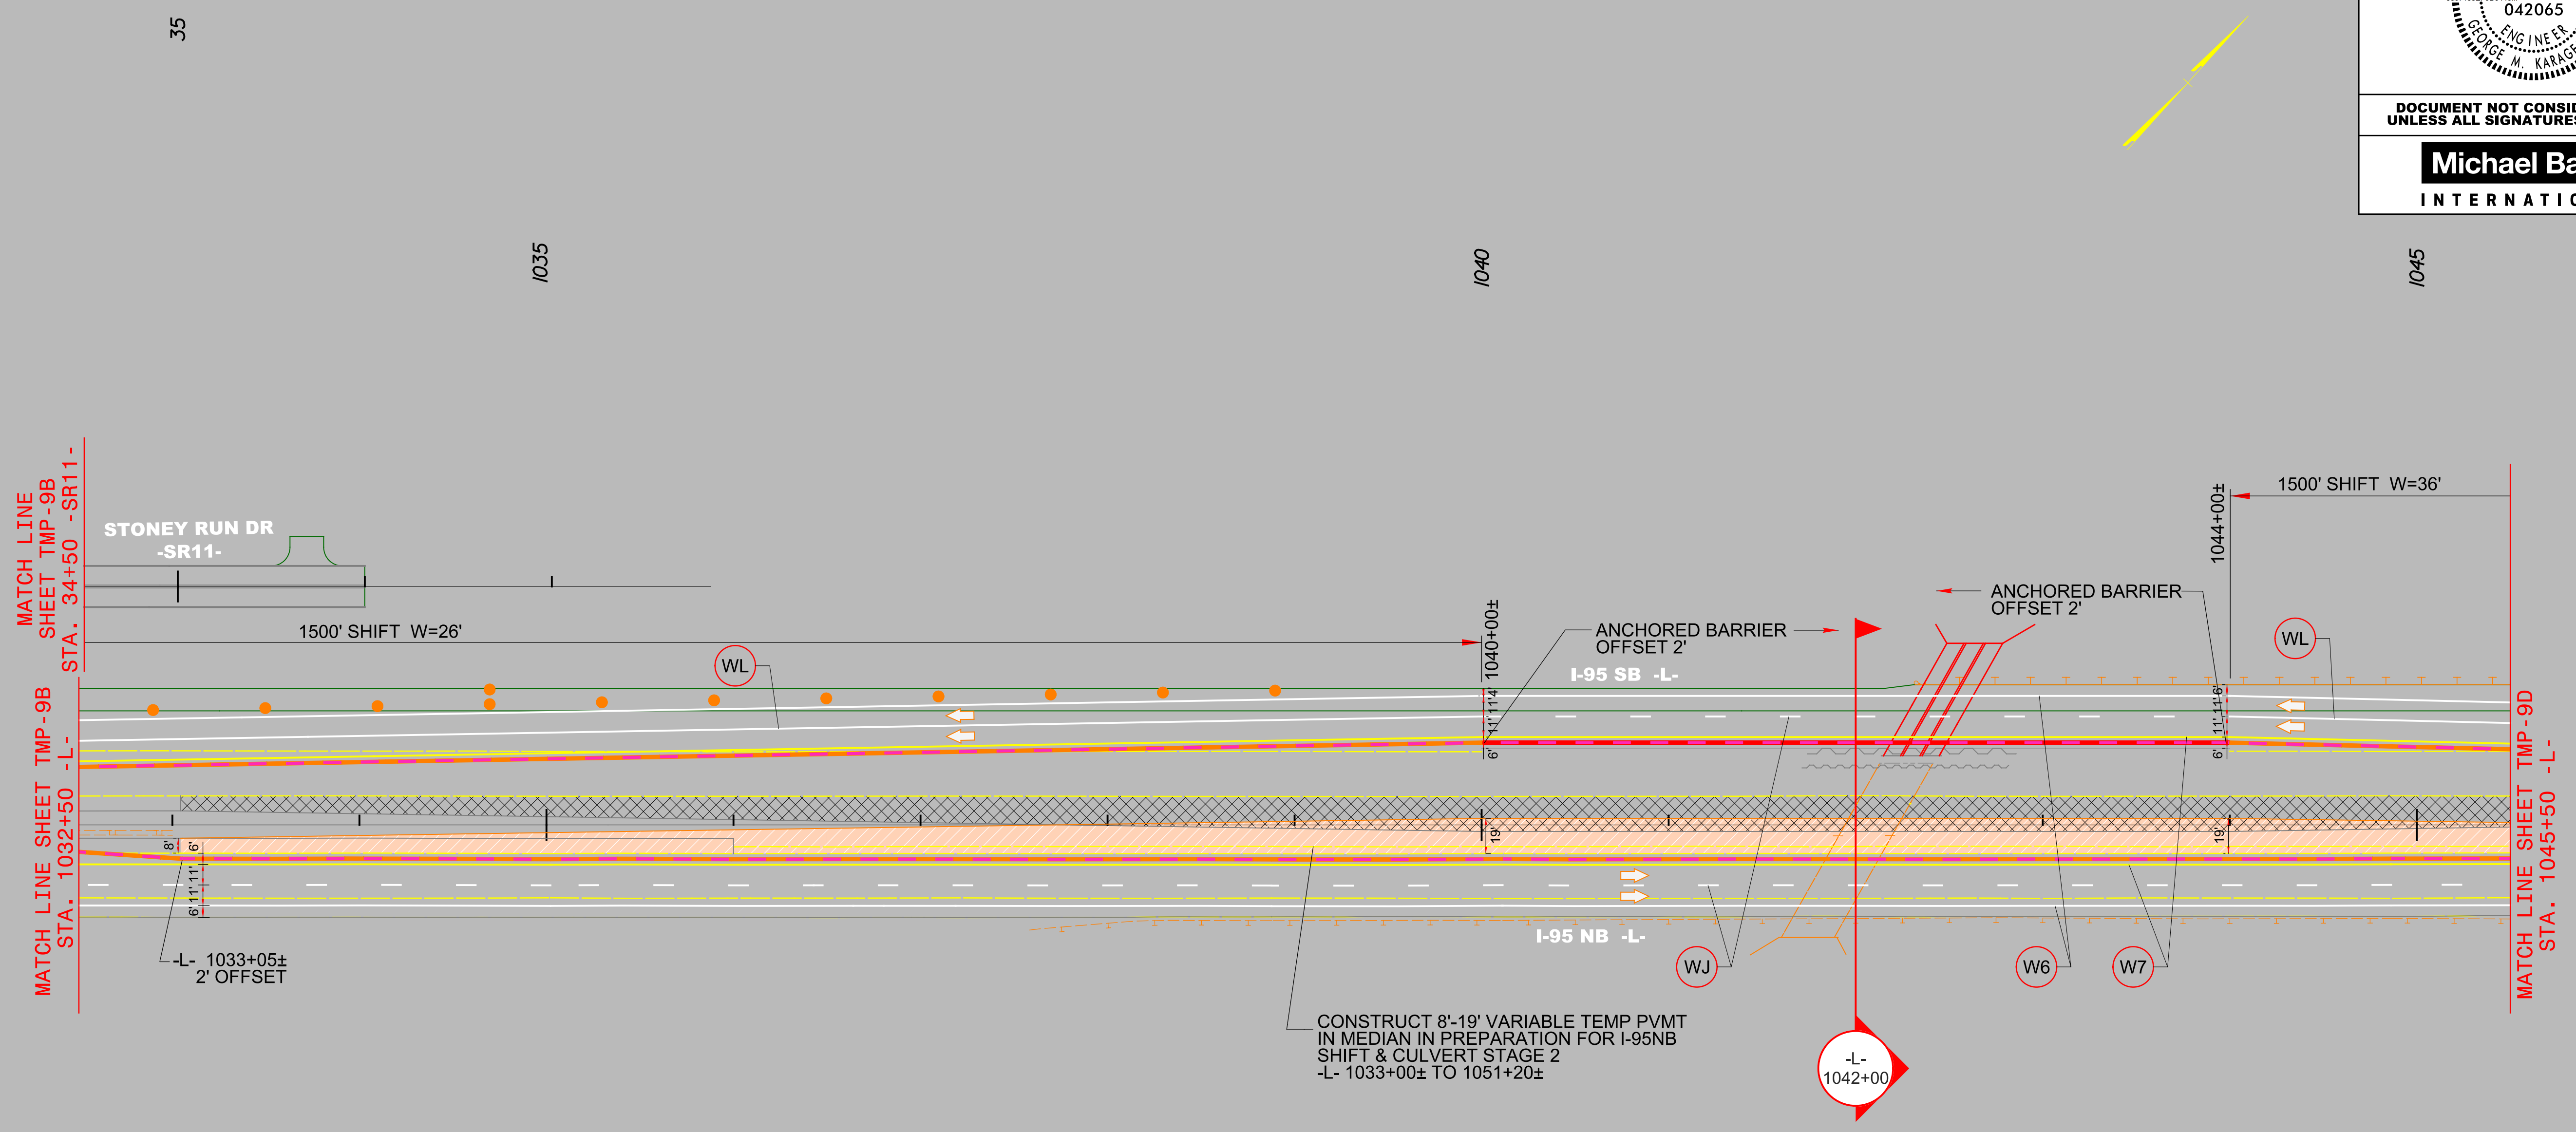

AREA 1
PHASE I
STEP 5

4/1/2021 R:\Traf\Traf\Transportation Management\PLAN SHEETS\I-5878\I-5878B TMP 09C AREA 01\PHASE 01\STEP 05.dgn Caroline.Owings