
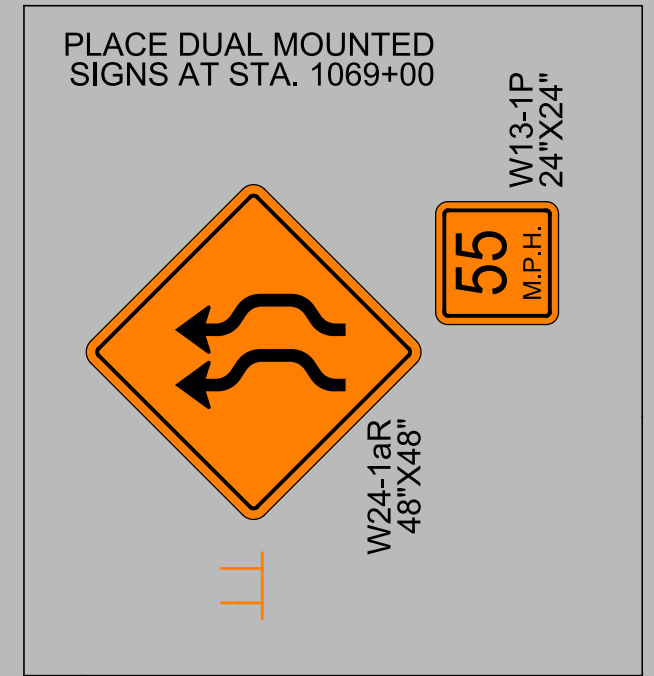


| | |
|---|---------------------|
| PROJECT REFERENCE NO. I-5878 | SHEET NO. TMP-9D |
| | |
| <p>DOCUMENT NOT CONSIDERED FINAL UNLESS ALL SIGNATURES COMPLETED</p> | |
| <p>Michael Baker INTERNATIONAL</p> | |

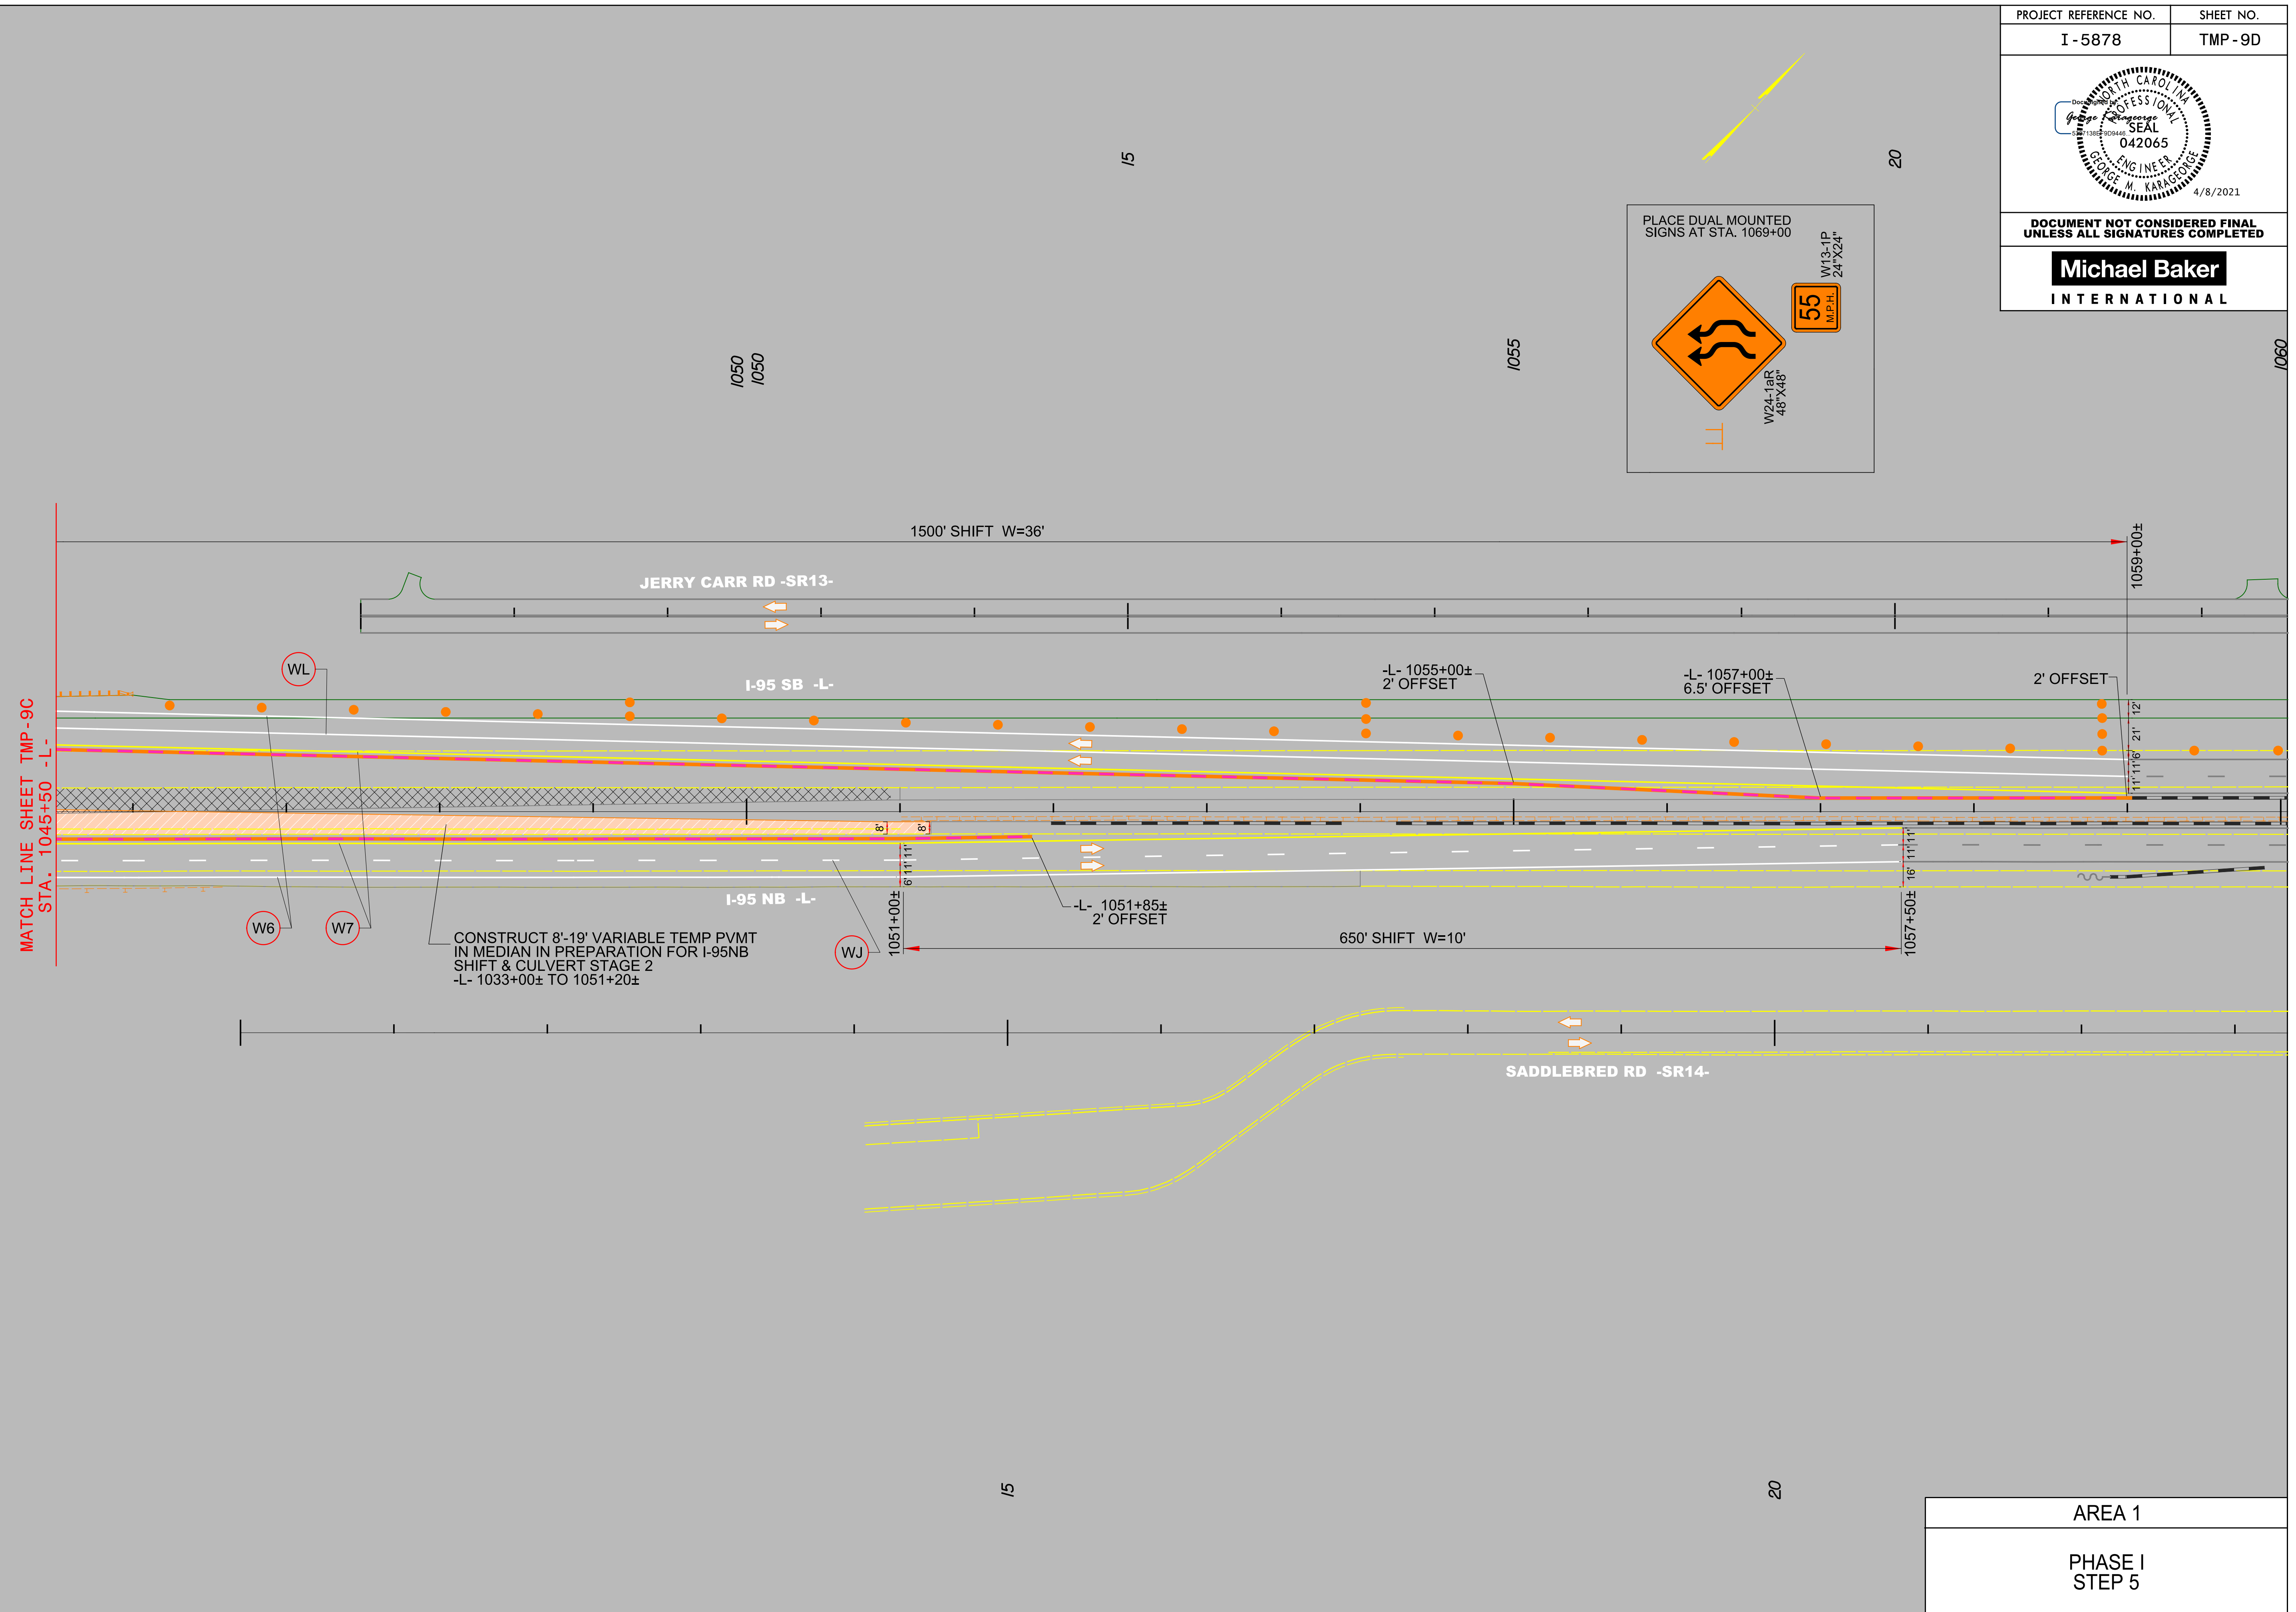

4/1/2021
 R:\Traffic\Transportation Management\PLAN SHEETS\I-5878\I-5878B TMP 09D AREA 01PHASE 01STEP 05.dgn
 Caroline.Owings

AREA 1
PHASE I
STEP 5