


3/9/2022
 B:\Traffic\Transportation Management\PLAN SHEETS\I-5986B TMP 09E AREA 01PHASE 01STEP 05.dgn
 Carolinette.Owings

REVISIONS		NO.	DATE	DESCRIPTION	REVISOR	CHECKED BY
		1	03-09-2022	PROPOSED DR13 ADDED	CEO	GMK

PROJECT REFERENCE NO. I - 5878	SHEET NO. TMP - 9E
DOCUMENT NOT CONSIDERED FINAL UNLESS ALL SIGNATURES COMPLETED	
Michael Baker INTERNATIONAL	

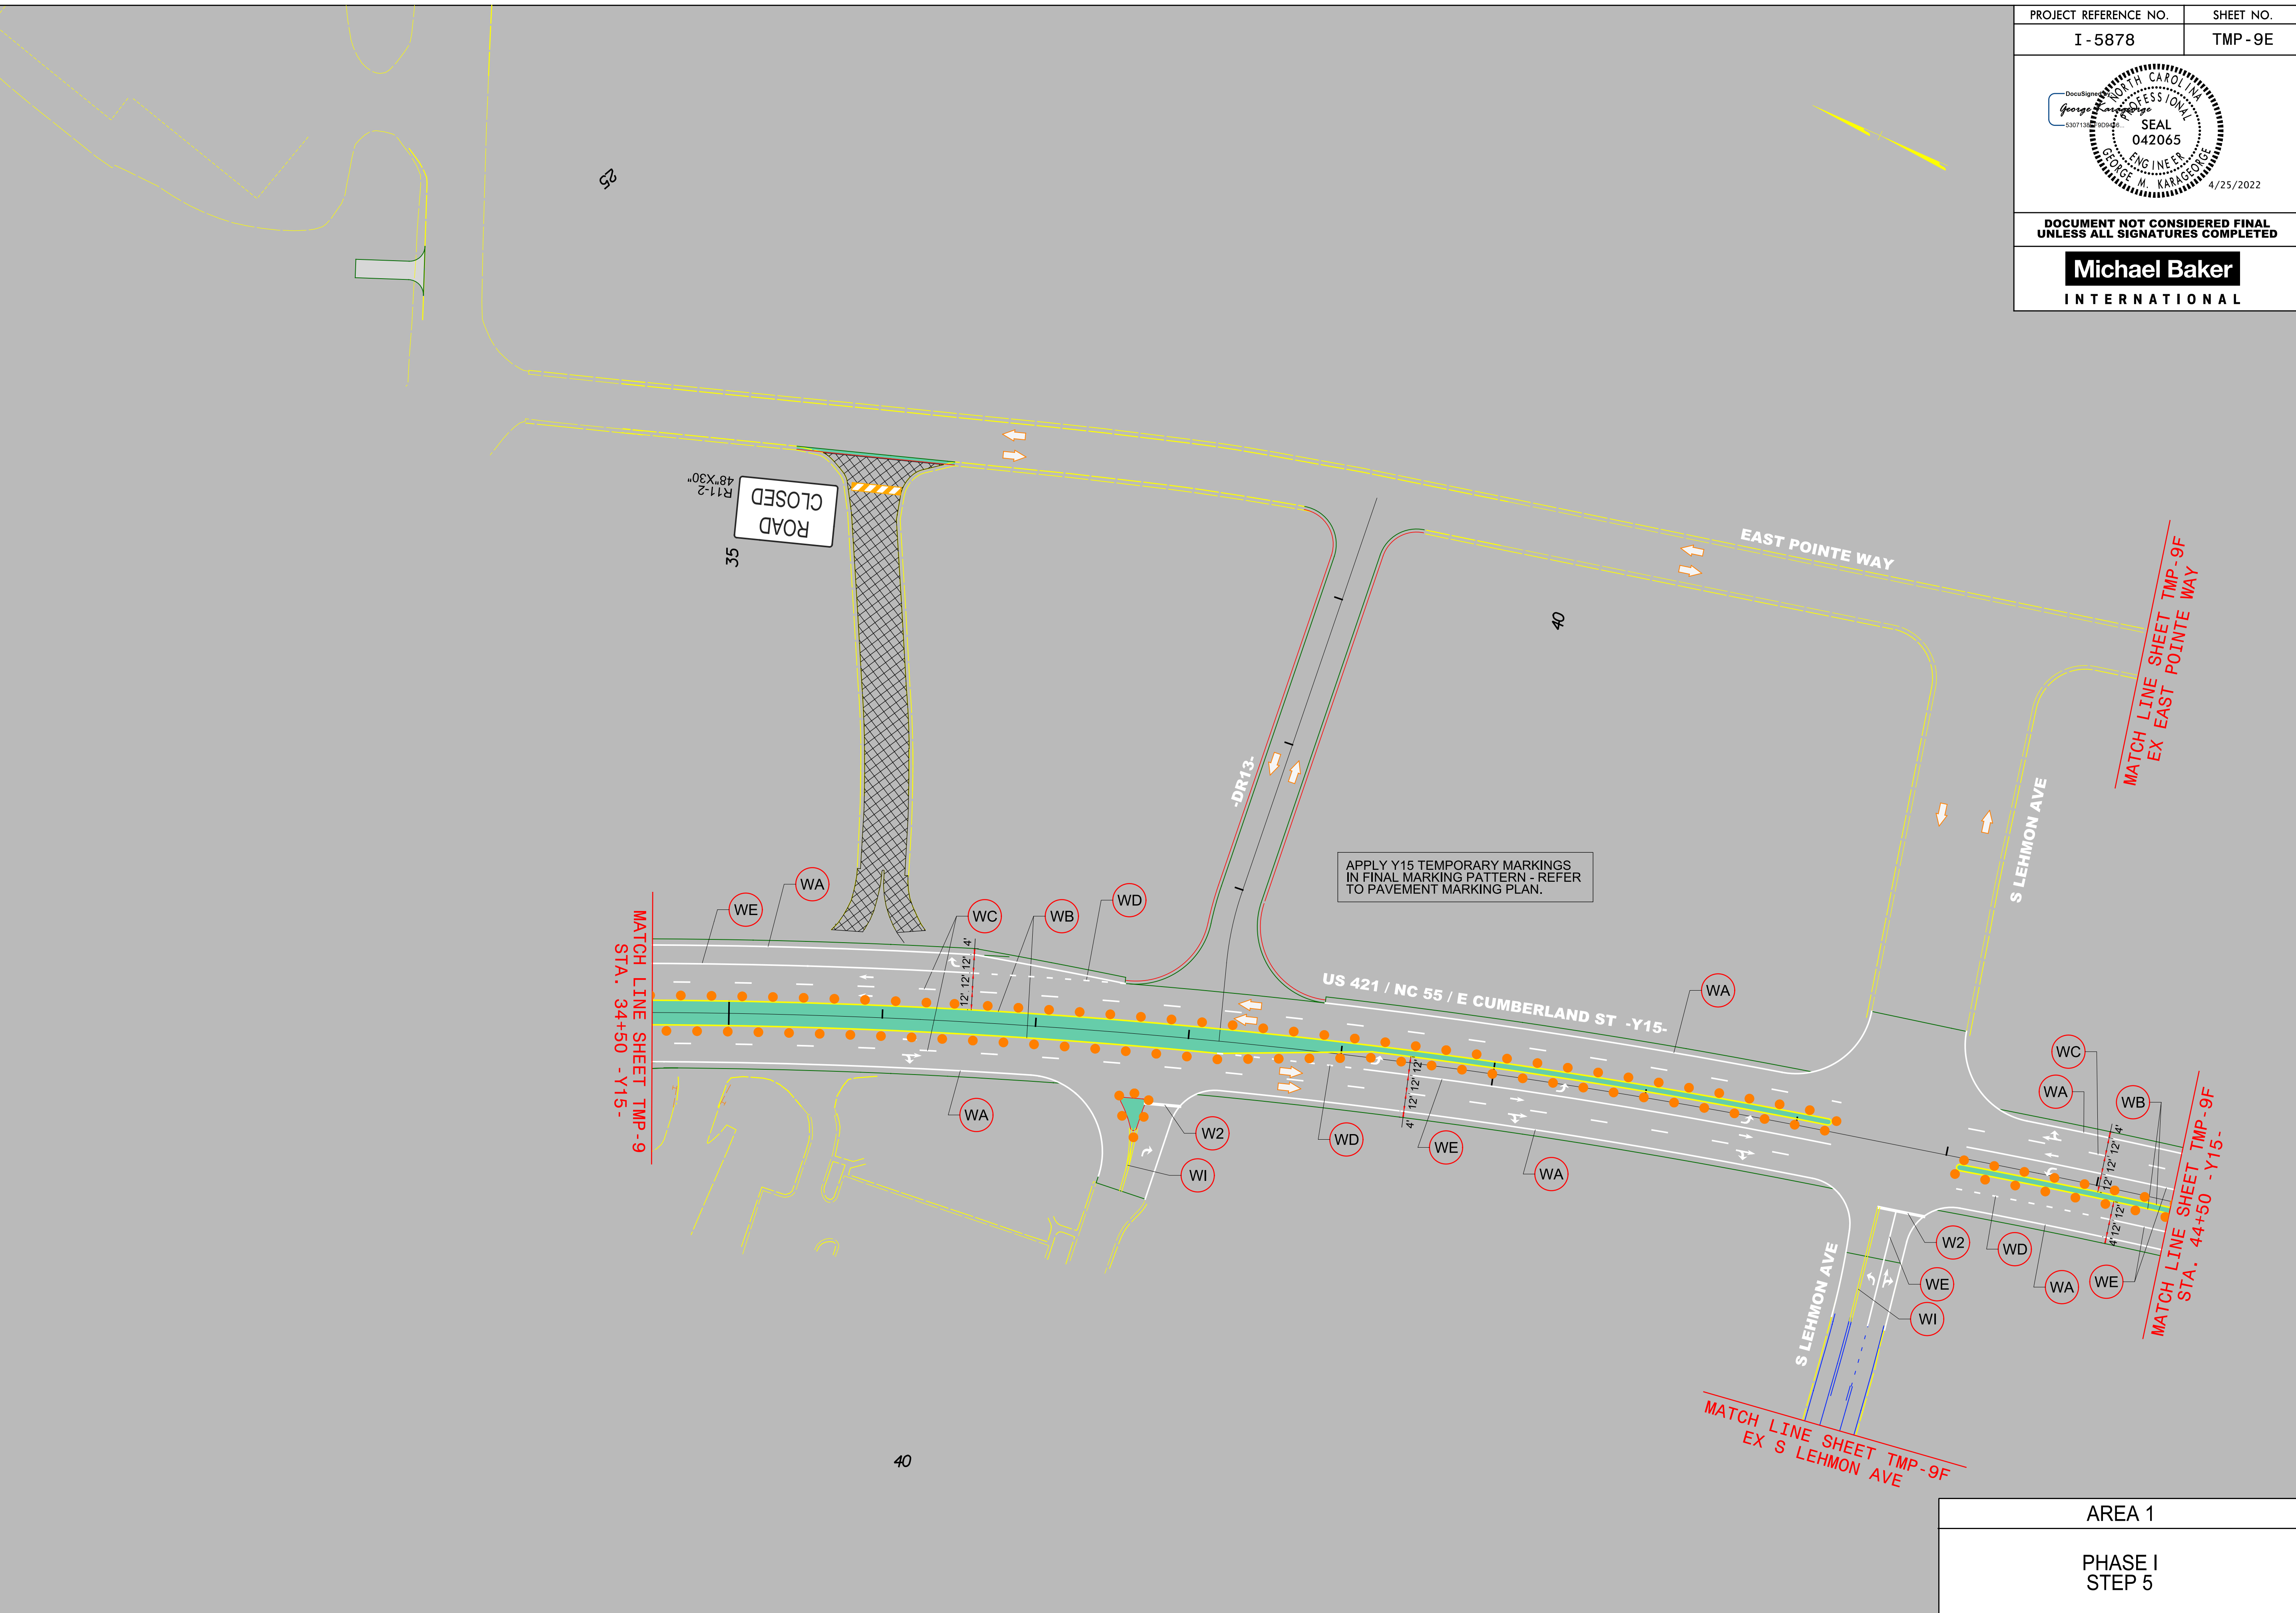

AREA 1

PHASE I
STEP 5