



PROJECT REFERENCE NO.	SHEET NO.
I-5878	TMP-9F

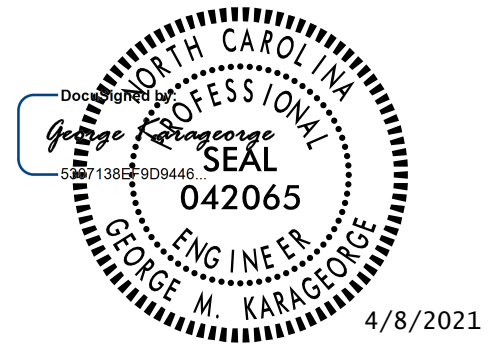

DOCUMENT NOT CONSIDERED FINAL  
UNLESS ALL SIGNATURES COMPLETED

**Michael Baker**  
INTERNATIONAL

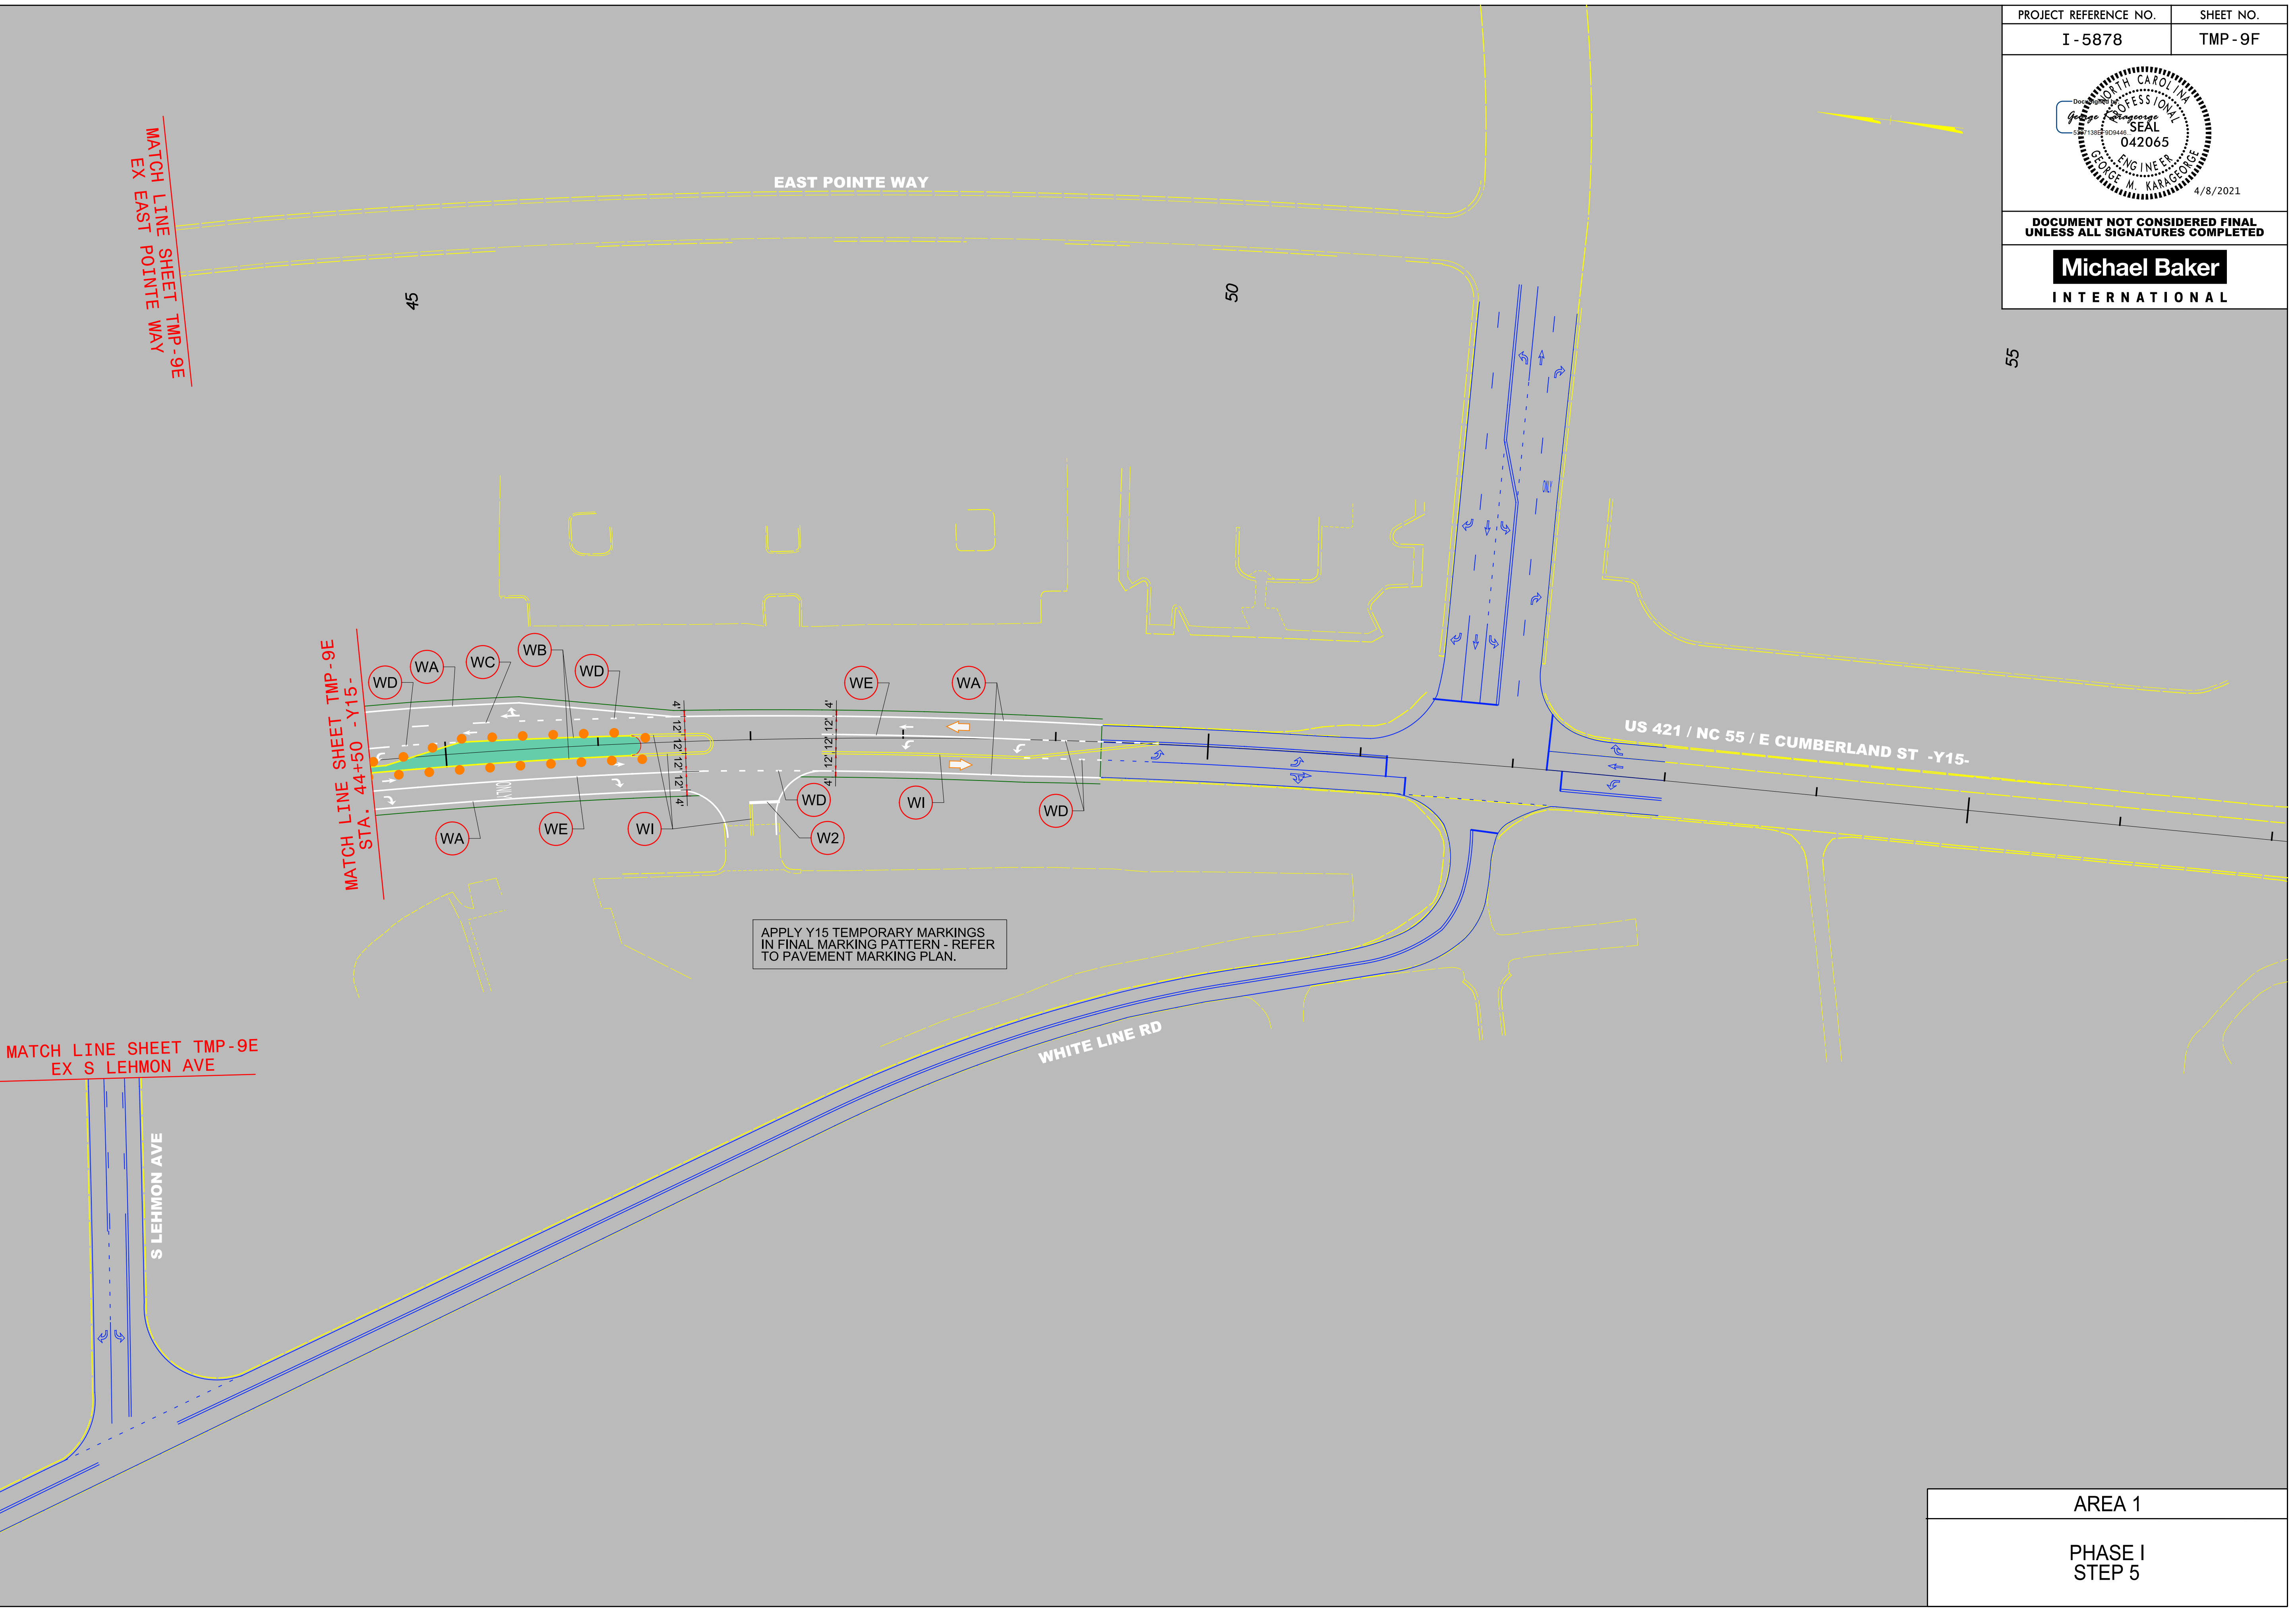

AREA 1
PHASE I STEP 5

4/1/2021  
R:\Traffic\Transportation Management\PLAN SHEETS\I-5886B TMP 09F AREA 01PHASE 01STEP 05.dgn  
Caroline.Owings