


DOCUMENT NOT CONSIDERED FINAL  
UNLESS ALL SIGNATURES COMPLETED

**Michael Baker**  
INTERNATIONAL

4/1/2021  
R:\Tiraflic\Transportation Management\PLAN SHEETS\I-5878\I-5878B TMP 10 AREA 01PHASE 01STEP 06.dgn  
Caroline.Owings

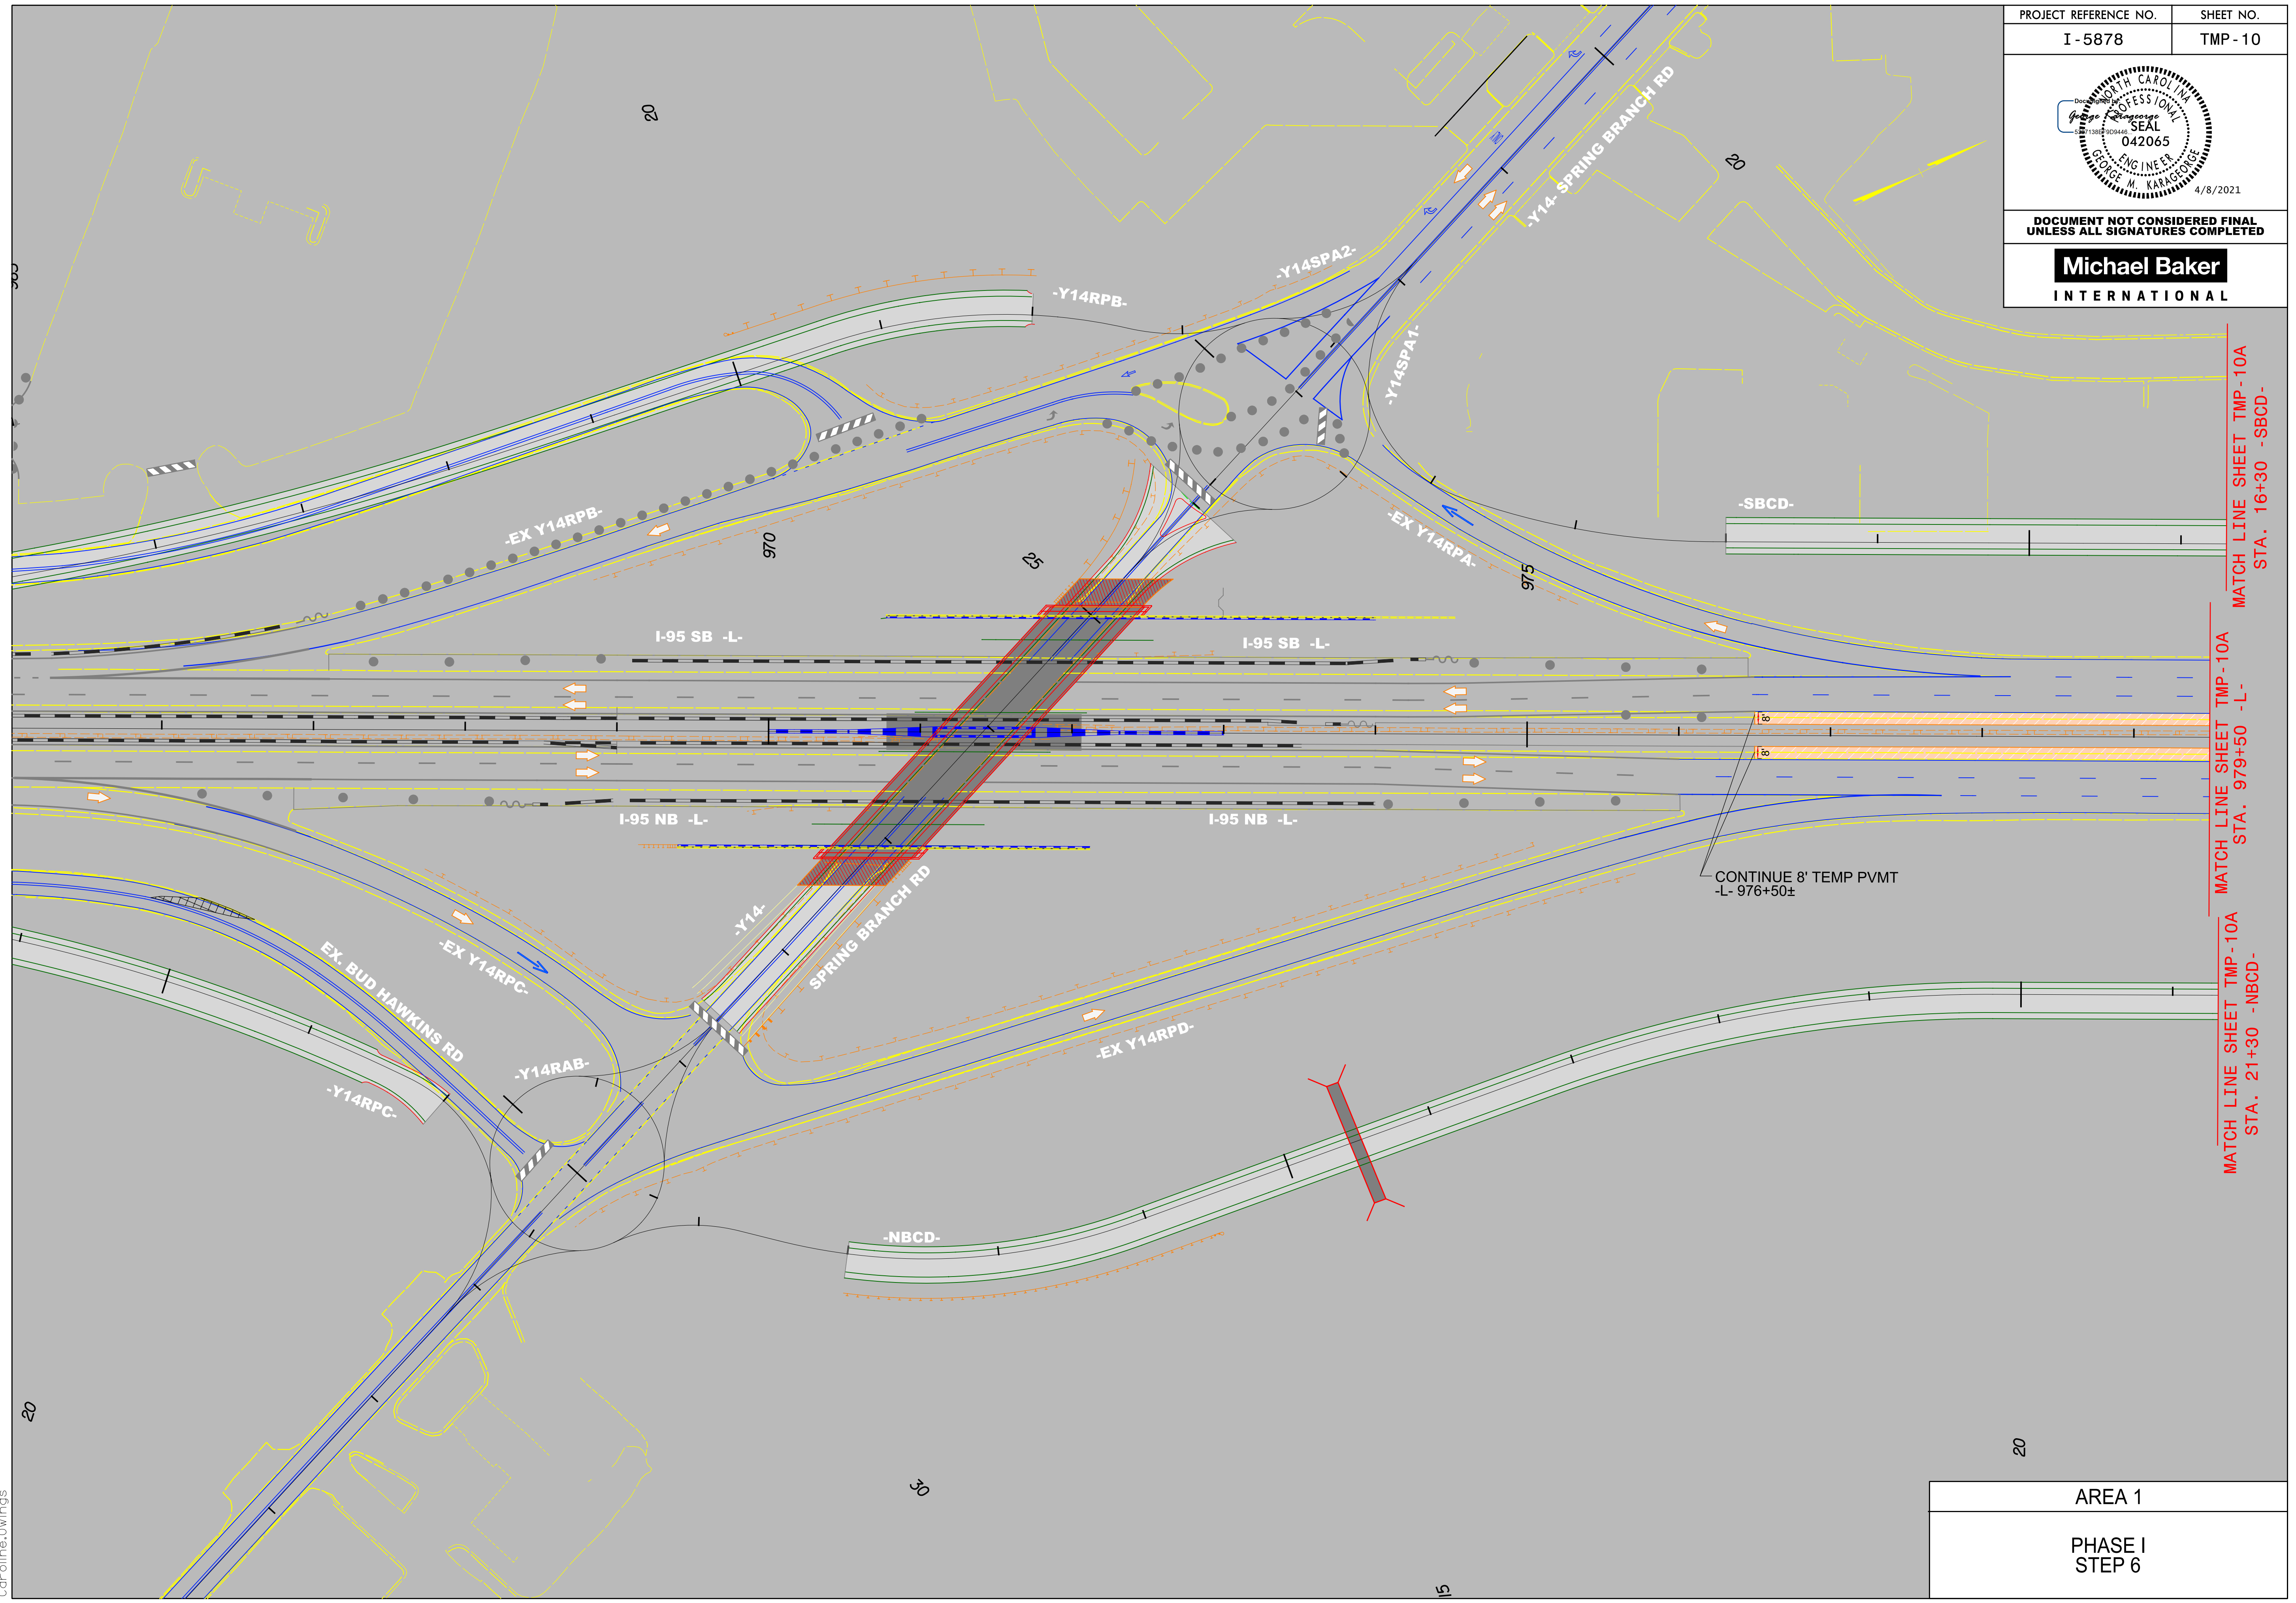

MATCH LINE SHEET TMP-10A  
STA. 16+30 -SBCD-

MATCH LINE SHEET TMP-10A  
STA. 979+50 -L-

MATCH LINE SHEET TMP-10A  
STA. 21+30 -NBCD-

AREA 1  
PHASE I  
STEP 6