



PROJECT REFERENCE NO.	SHEET NO.
I-5878	TMP-10A
<b>DOCUMENT NOT CONSIDERED FINAL UNLESS ALL SIGNATURES COMPLETED</b>	

4/1/2021  
R:\Tirg\Tirg\Transportation Management\PLAN SHEETS\I-5878\I-5878B TMP 10A AREA 01PHASE 01STEP 06.dgn  
Caroline.Owings

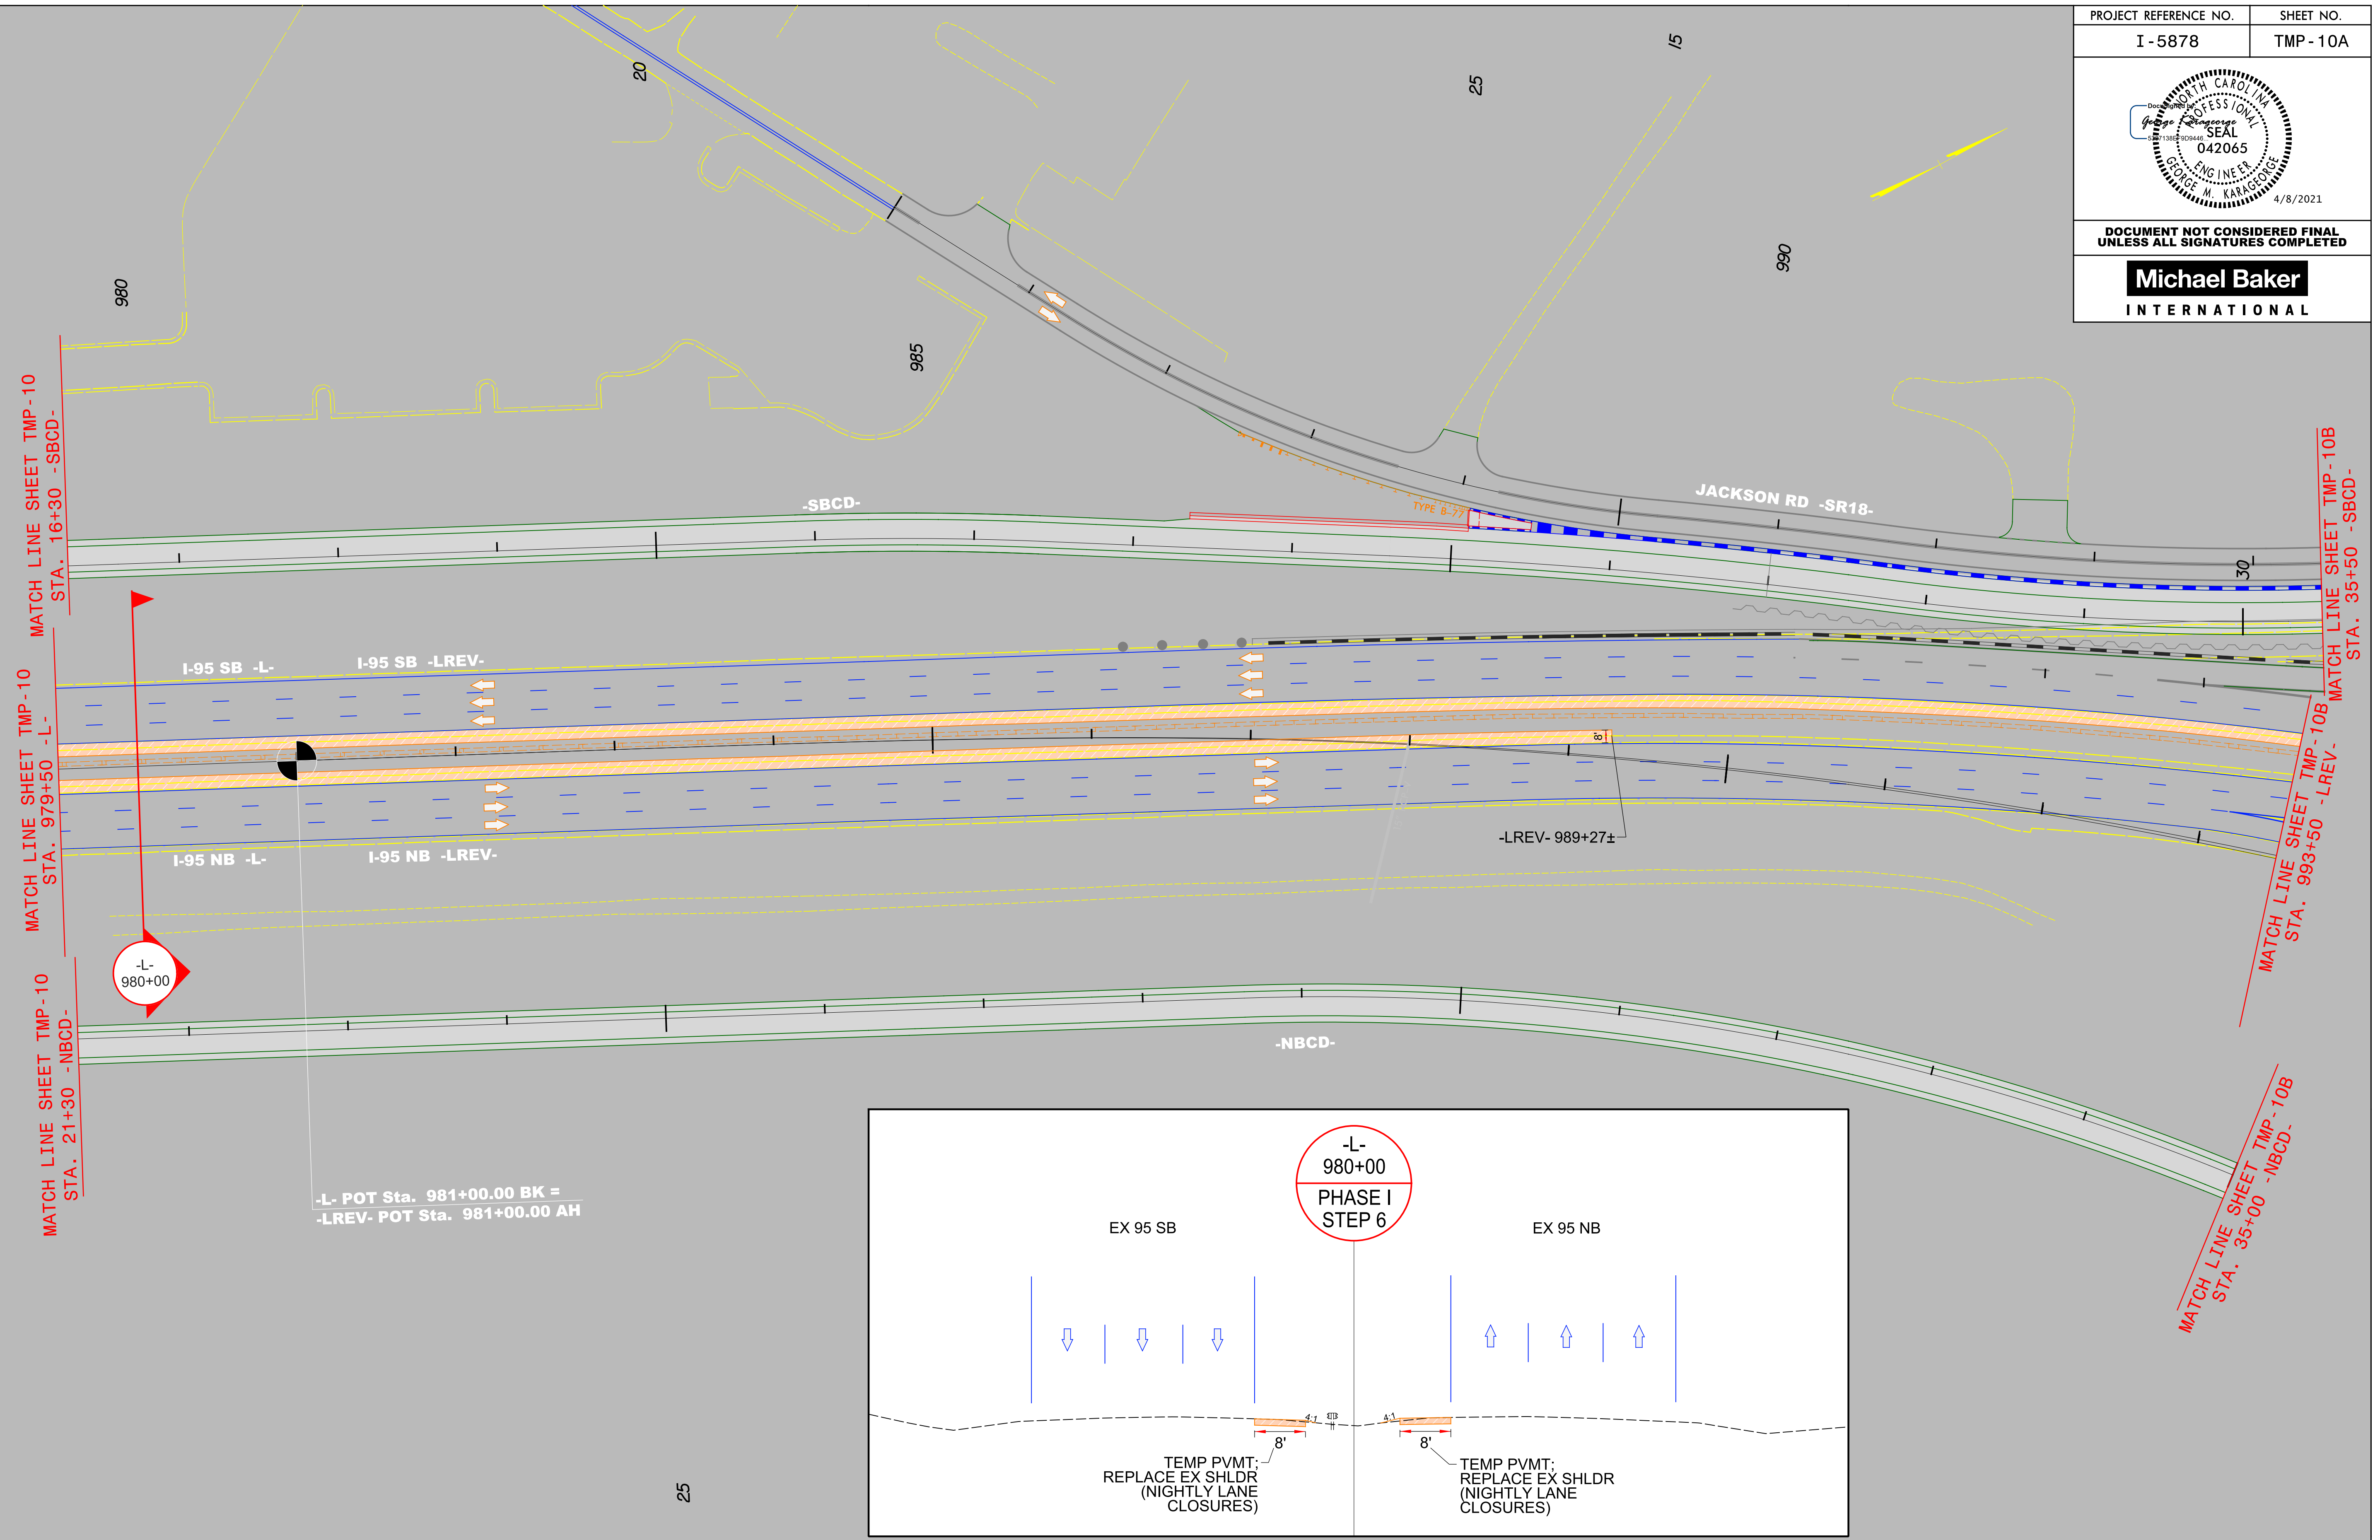

-L- POT Sta. 981+00.00 BK =  
-LREV- POT Sta. 981+00.00 AH

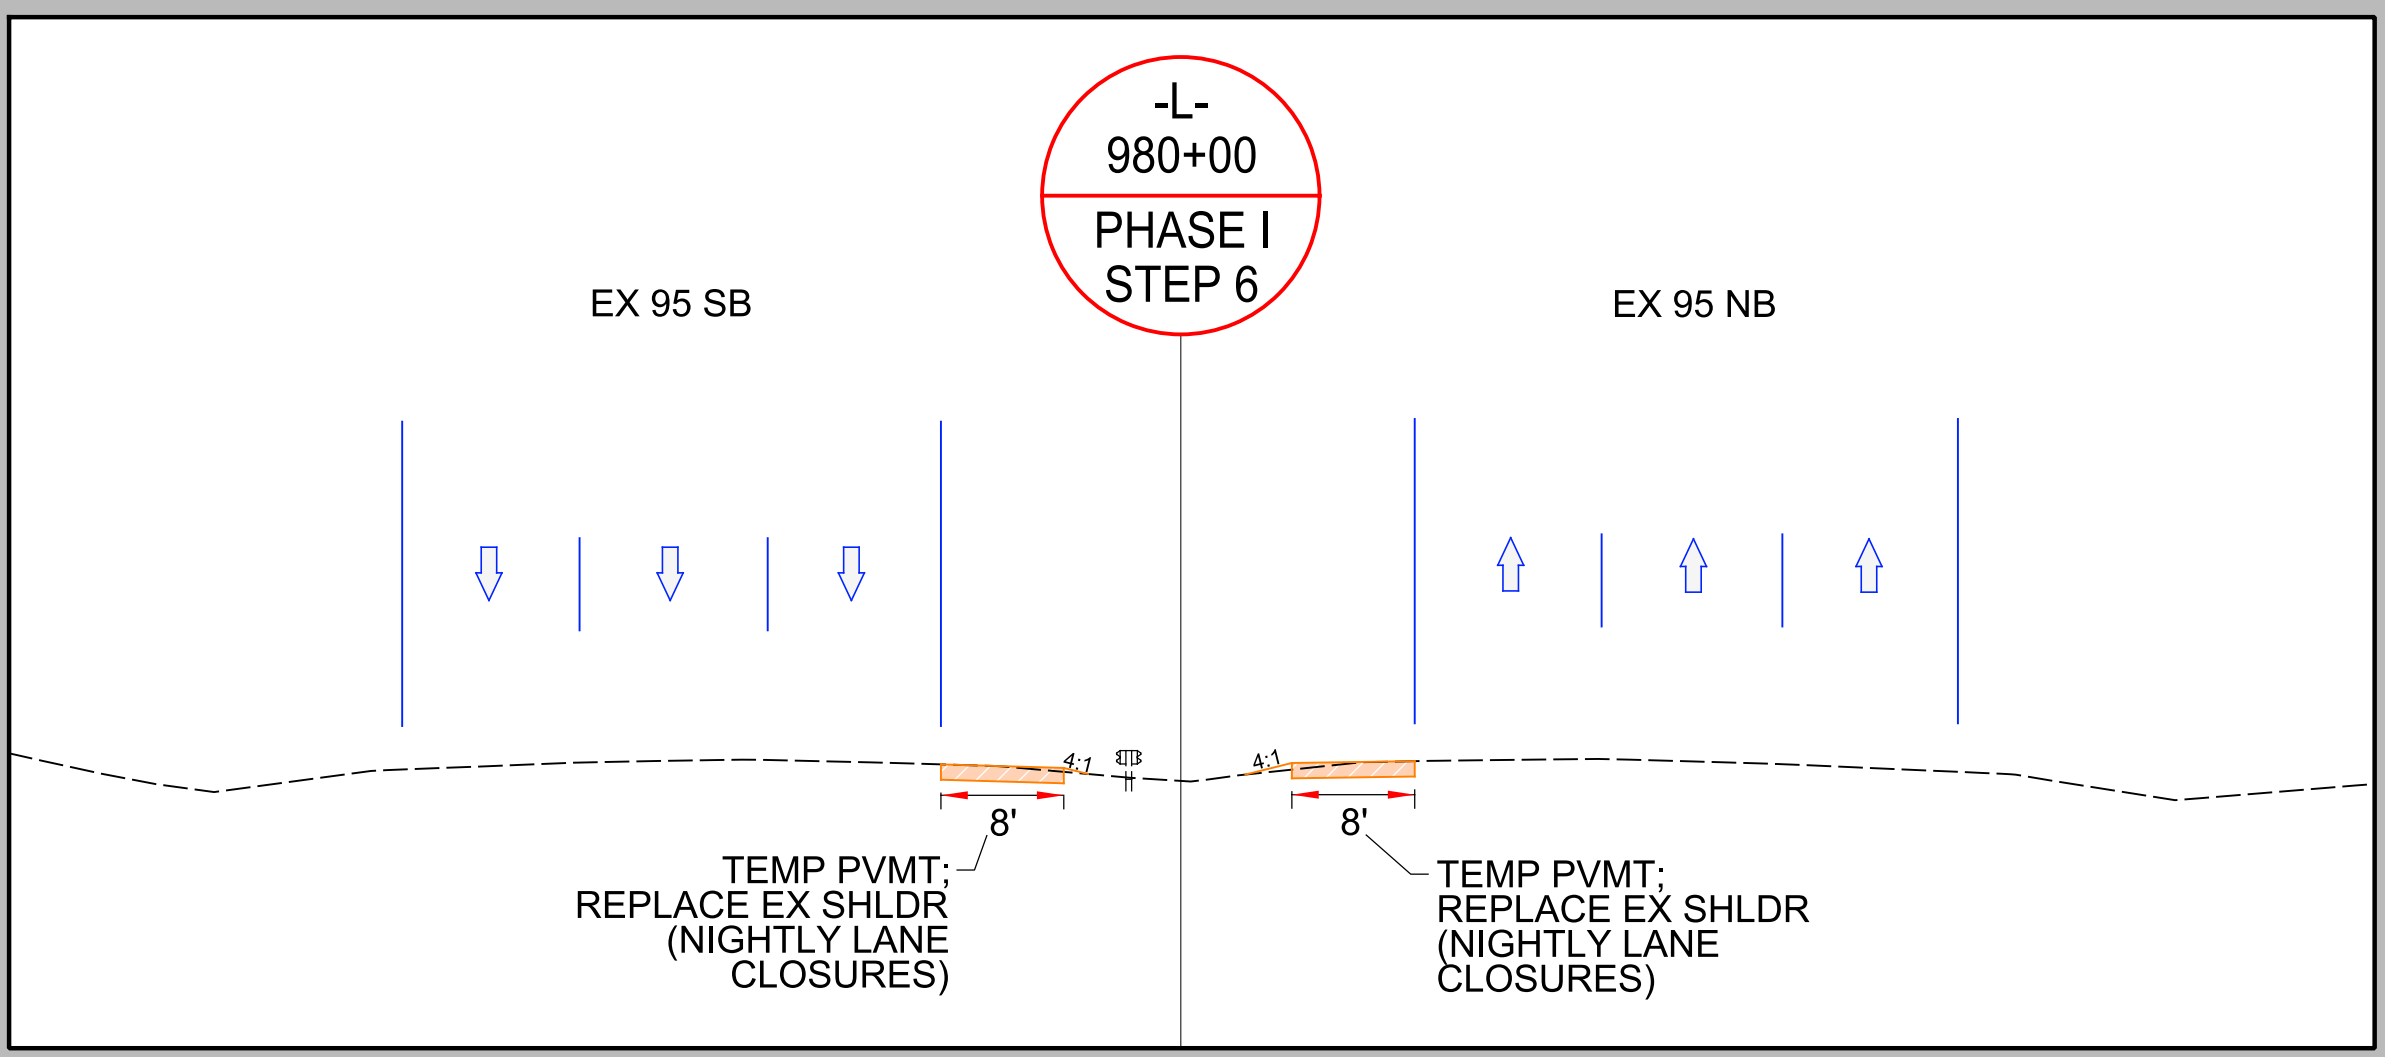

AREA 1
PHASE I STEP 6