



PROJECT REFERENCE NO.	SHEET NO.
I-5878	TMP-10B

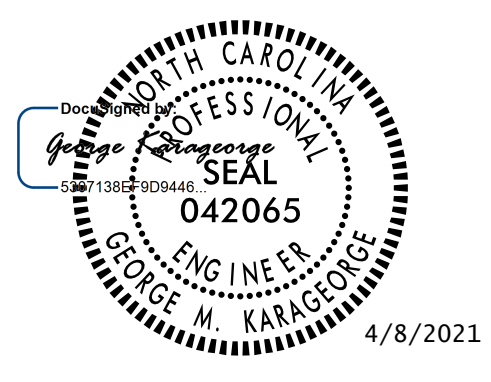

DOCUMENT NOT CONSIDERED FINAL
UNLESS ALL SIGNATURES COMPLETED

Michael Baker
INTERNATIONAL

4/1/2021
 R:\Tiraflic\Transportation Management\PLAN SHEETS\I-5886B TMP 10B AREA 01PHASE 01STEP 06.dgn
 Caroline.Owings

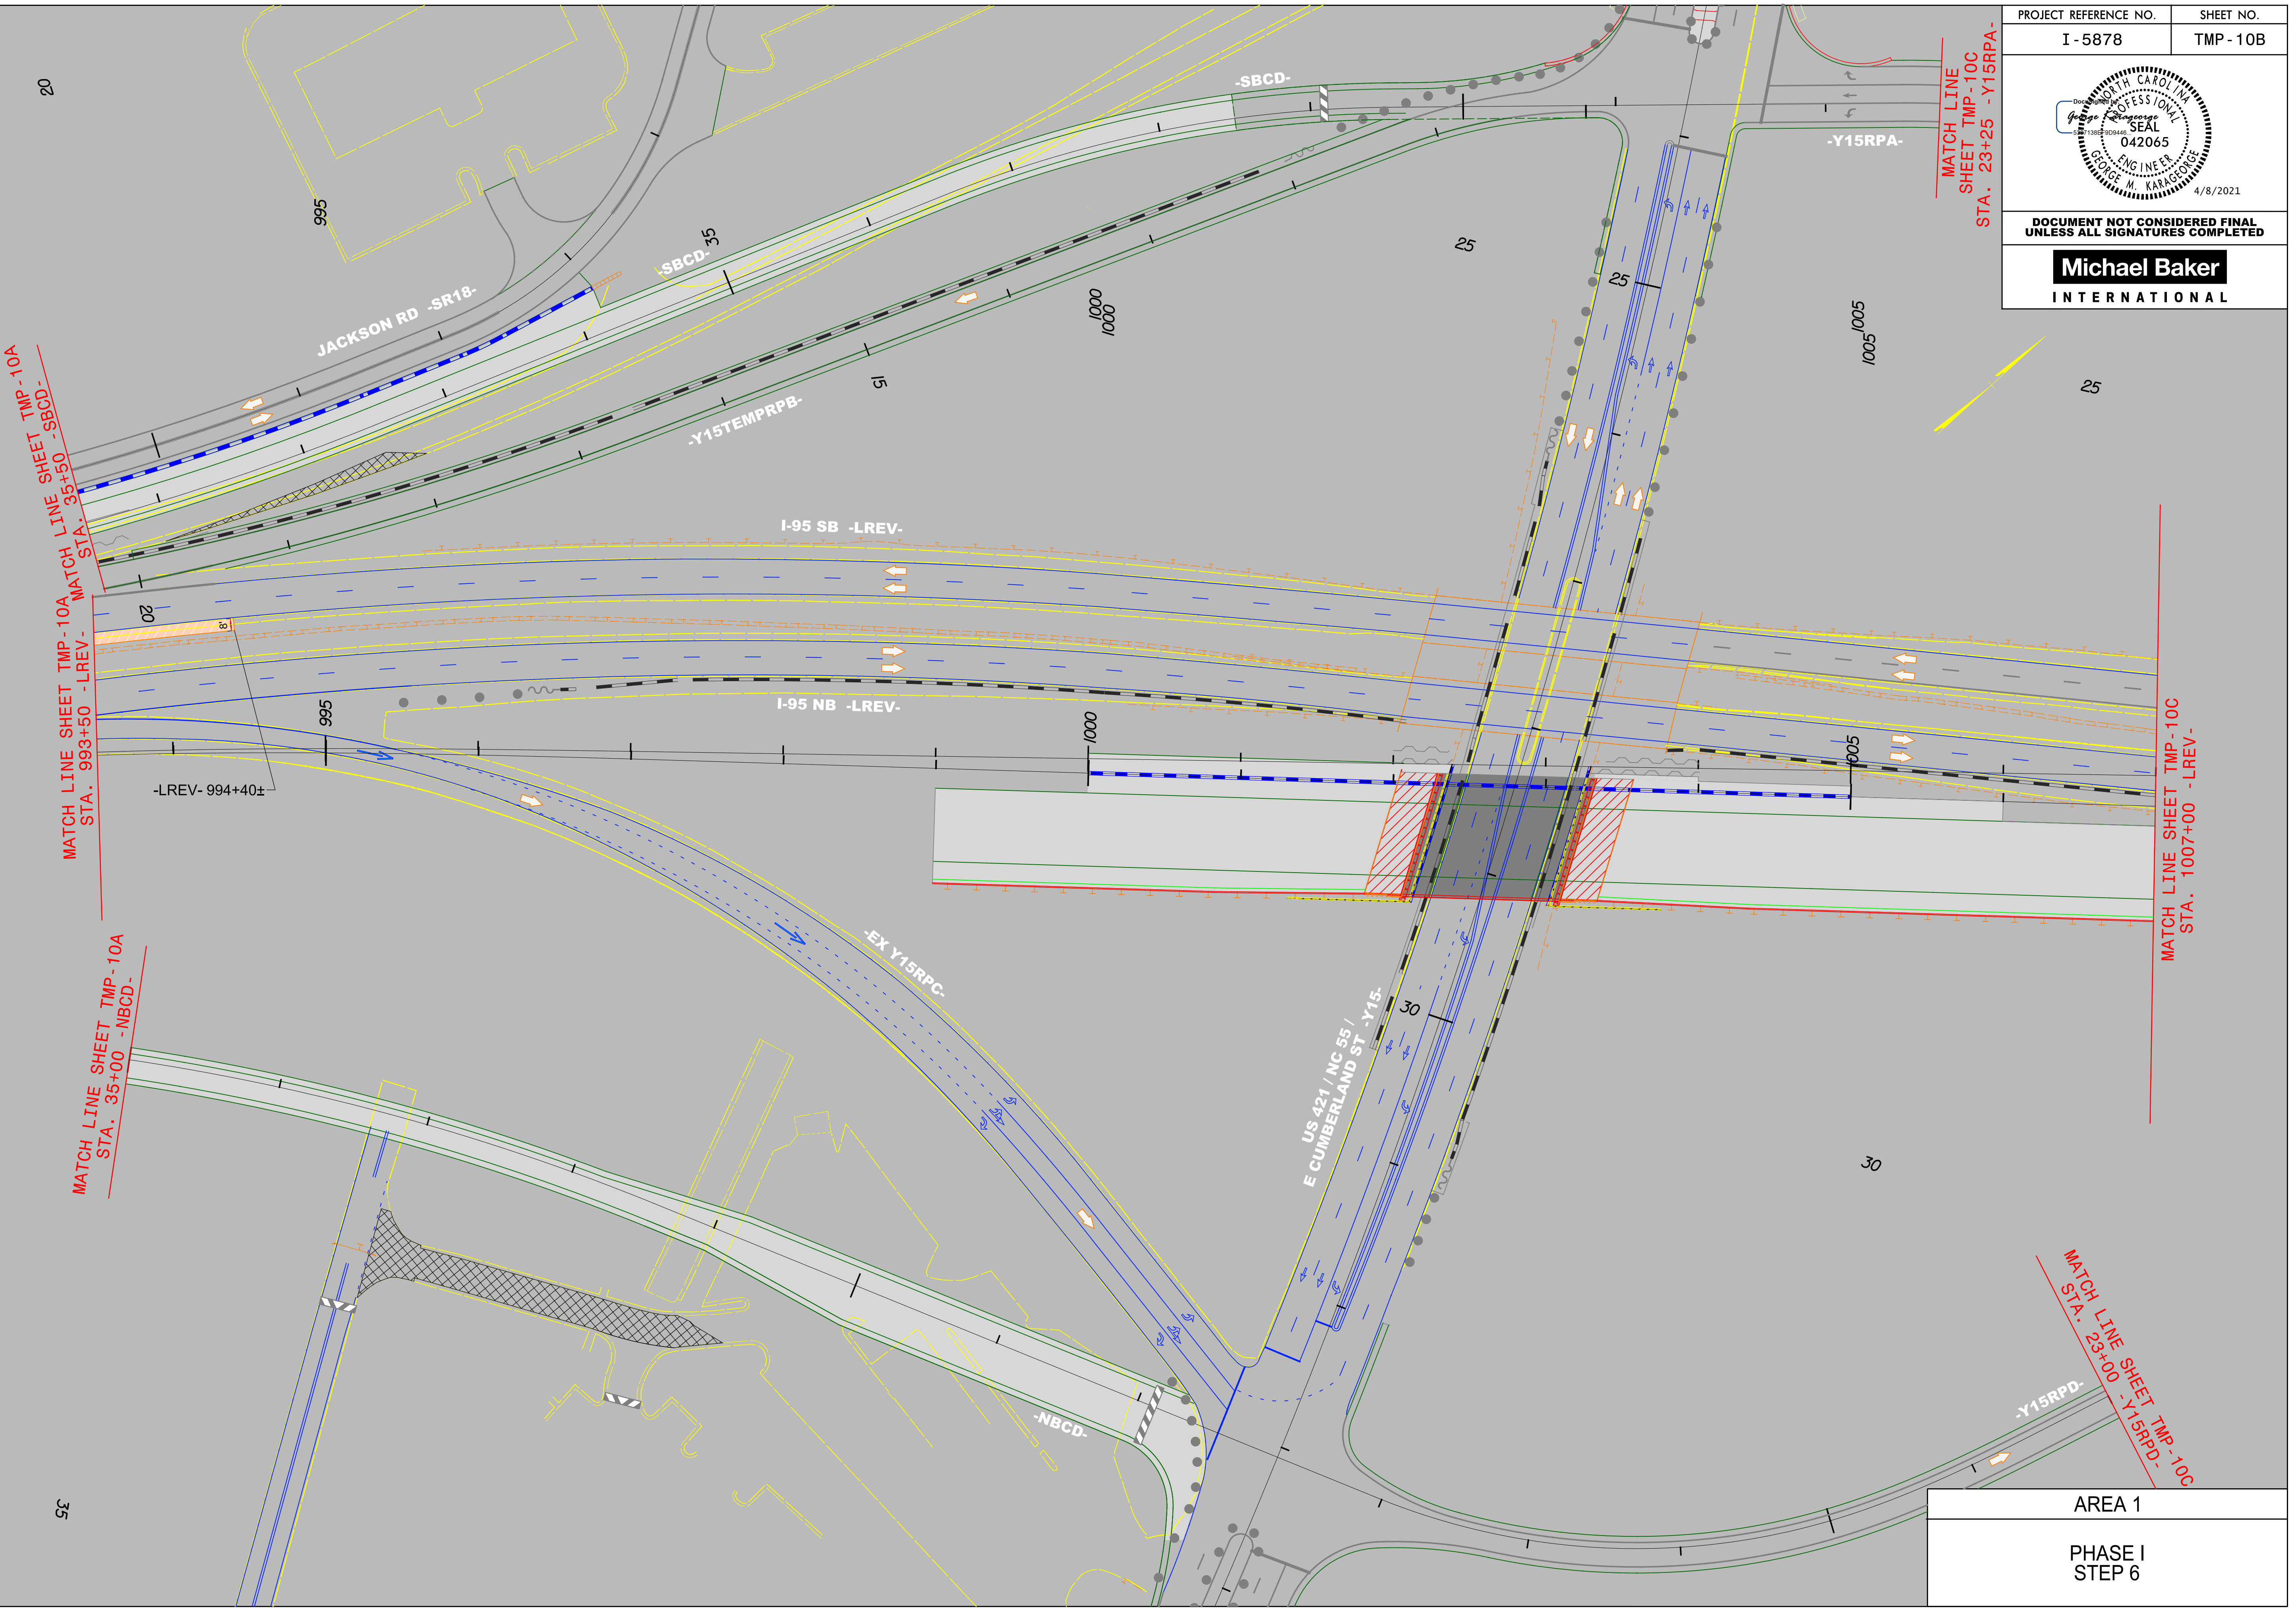

AREA 1
PHASE I
STEP 6