
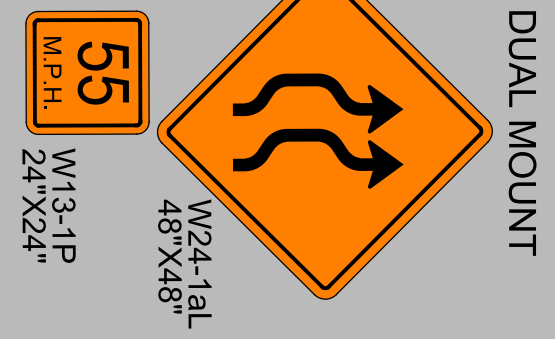


DOCUMENT NOT CONSIDERED FINAL
UNLESS ALL SIGNATURES COMPLETED

Michael Baker
INTERNATIONAL

4/1/2021
 R:\Tiraffio\Transportation Management\PLAN SHEETS\I-5886B TMP 10D AREA 01PHASE 01STEP 06.dgn
 Carolina, Dwg

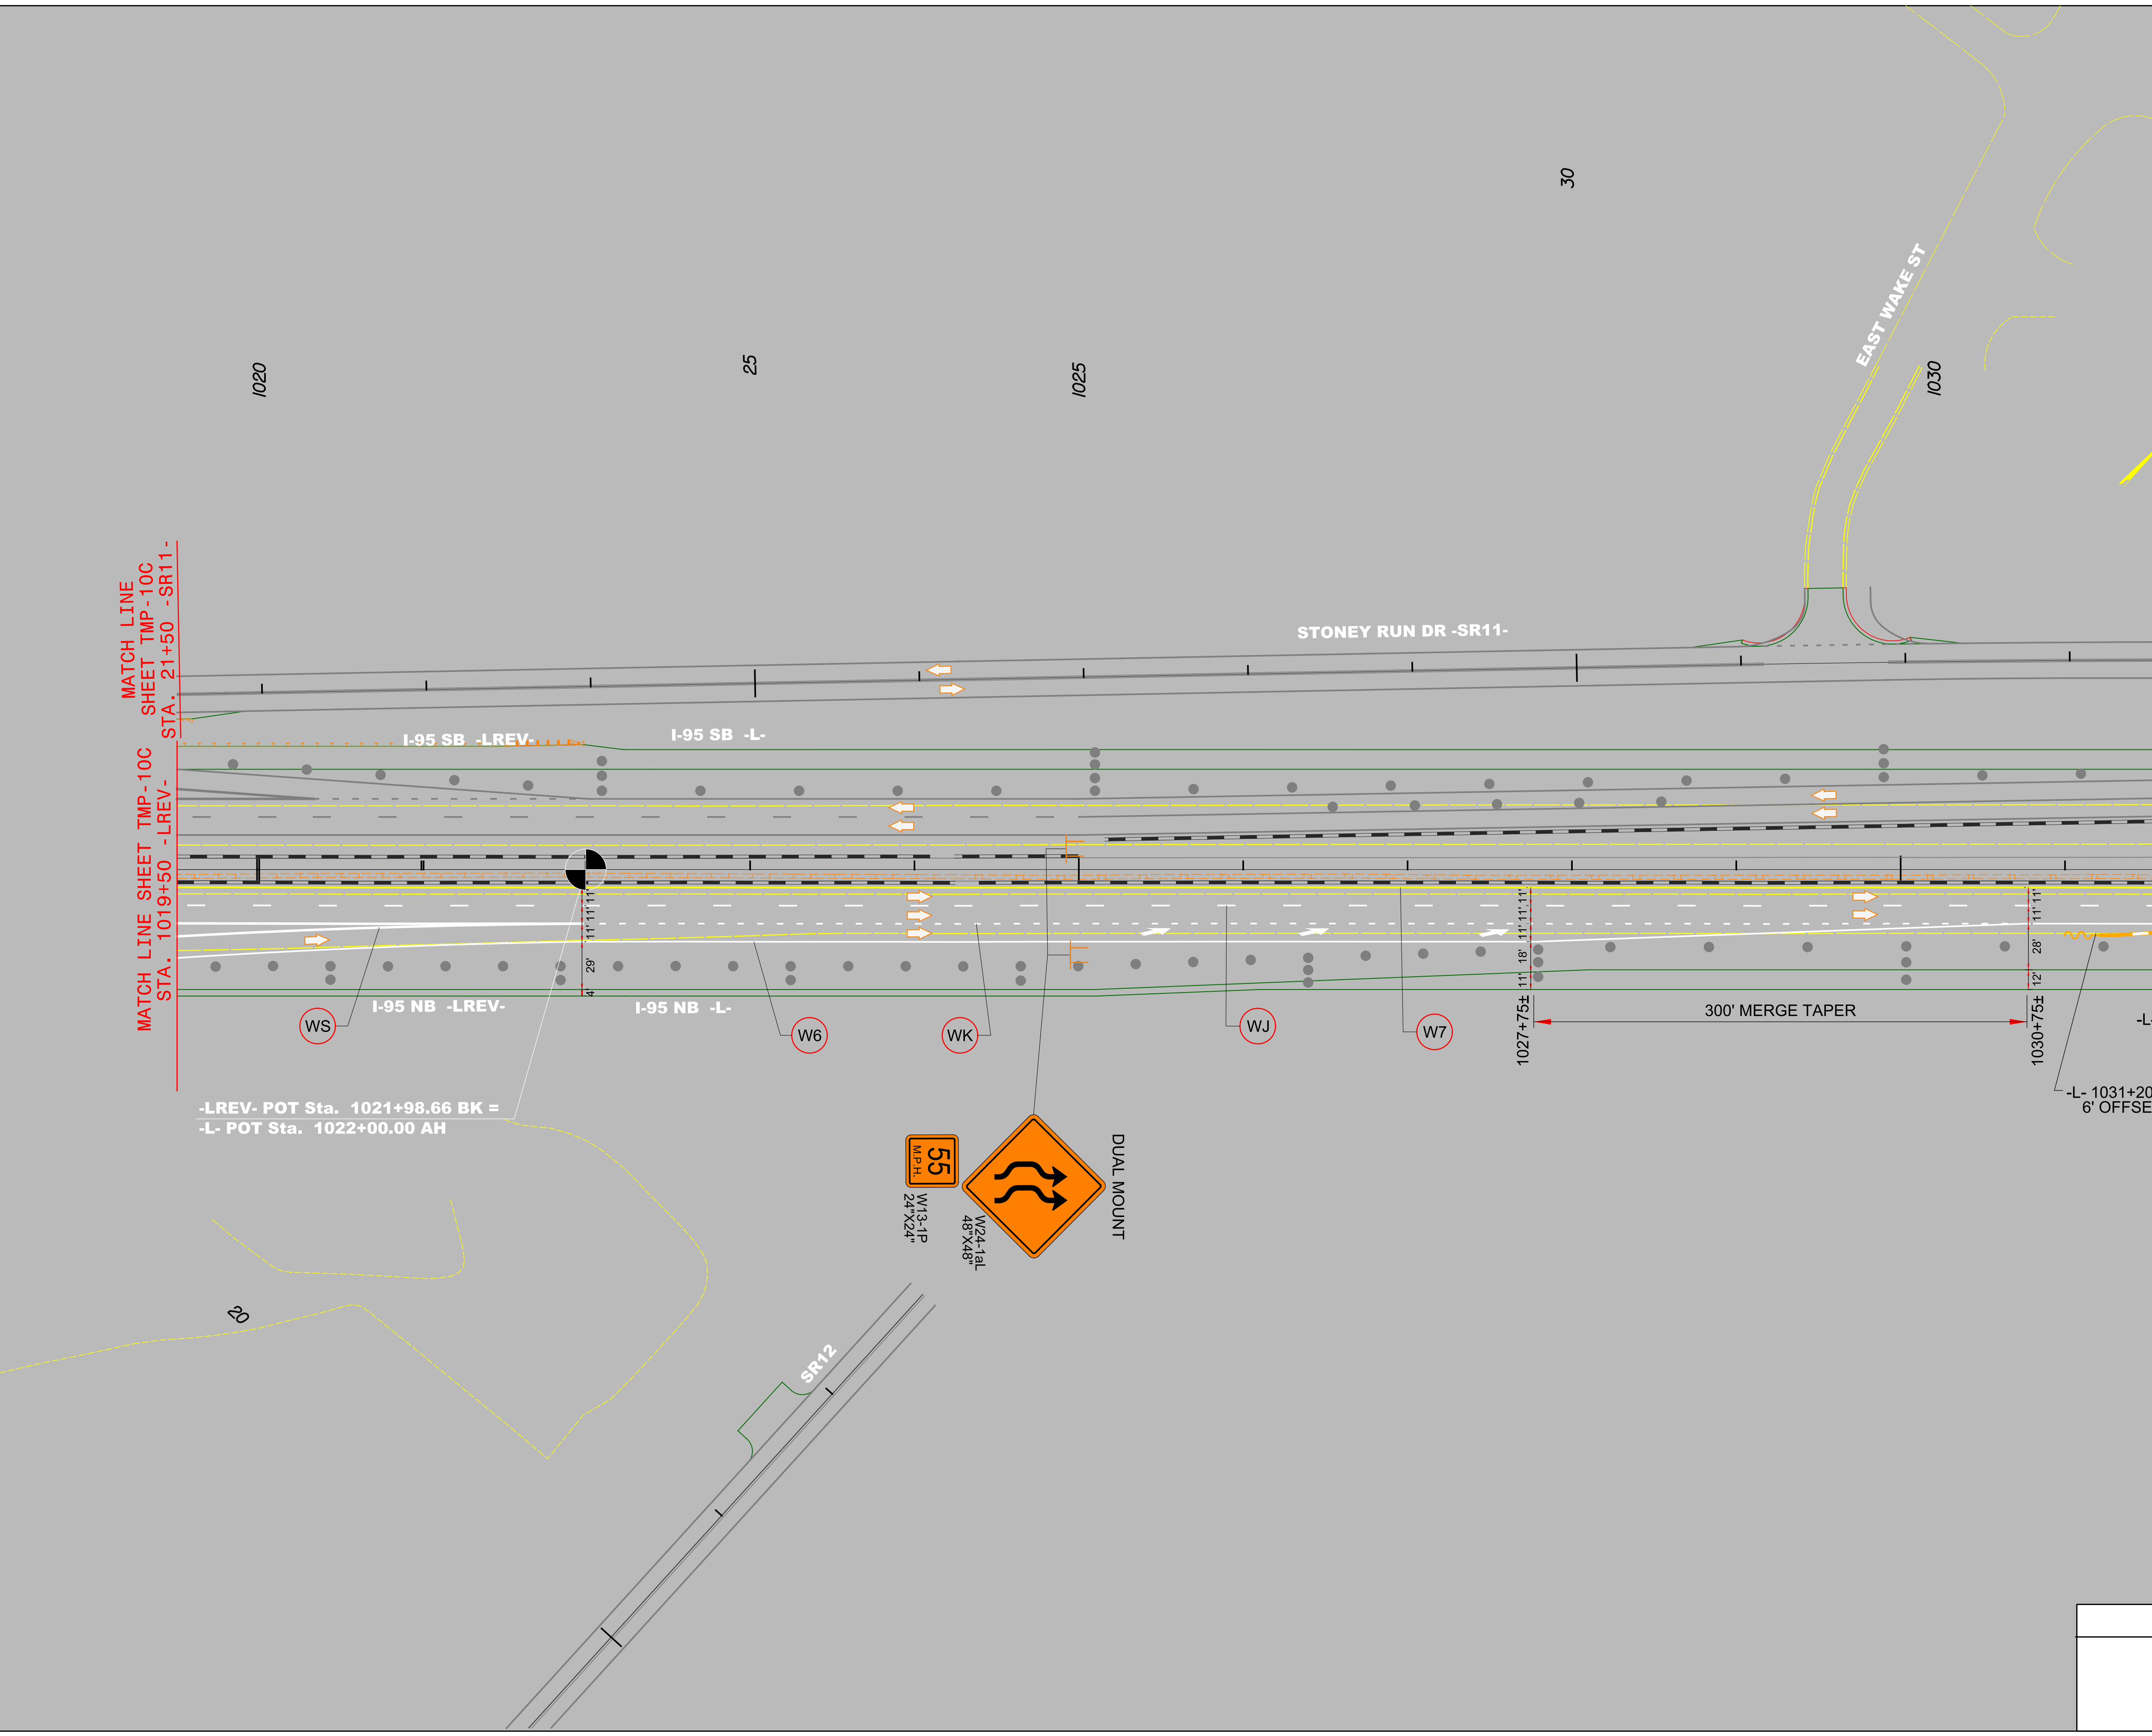

DUAL MOUNT

AREA 1
PHASE I
STEP 6