



PROJECT REFERENCE NO.	SHEET NO.
I-5878	TMP-10F

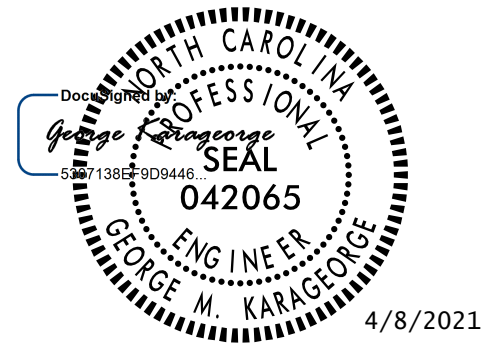

DOCUMENT NOT CONSIDERED FINAL
UNLESS ALL SIGNATURES COMPLETED

Michael Baker
INTERNATIONAL

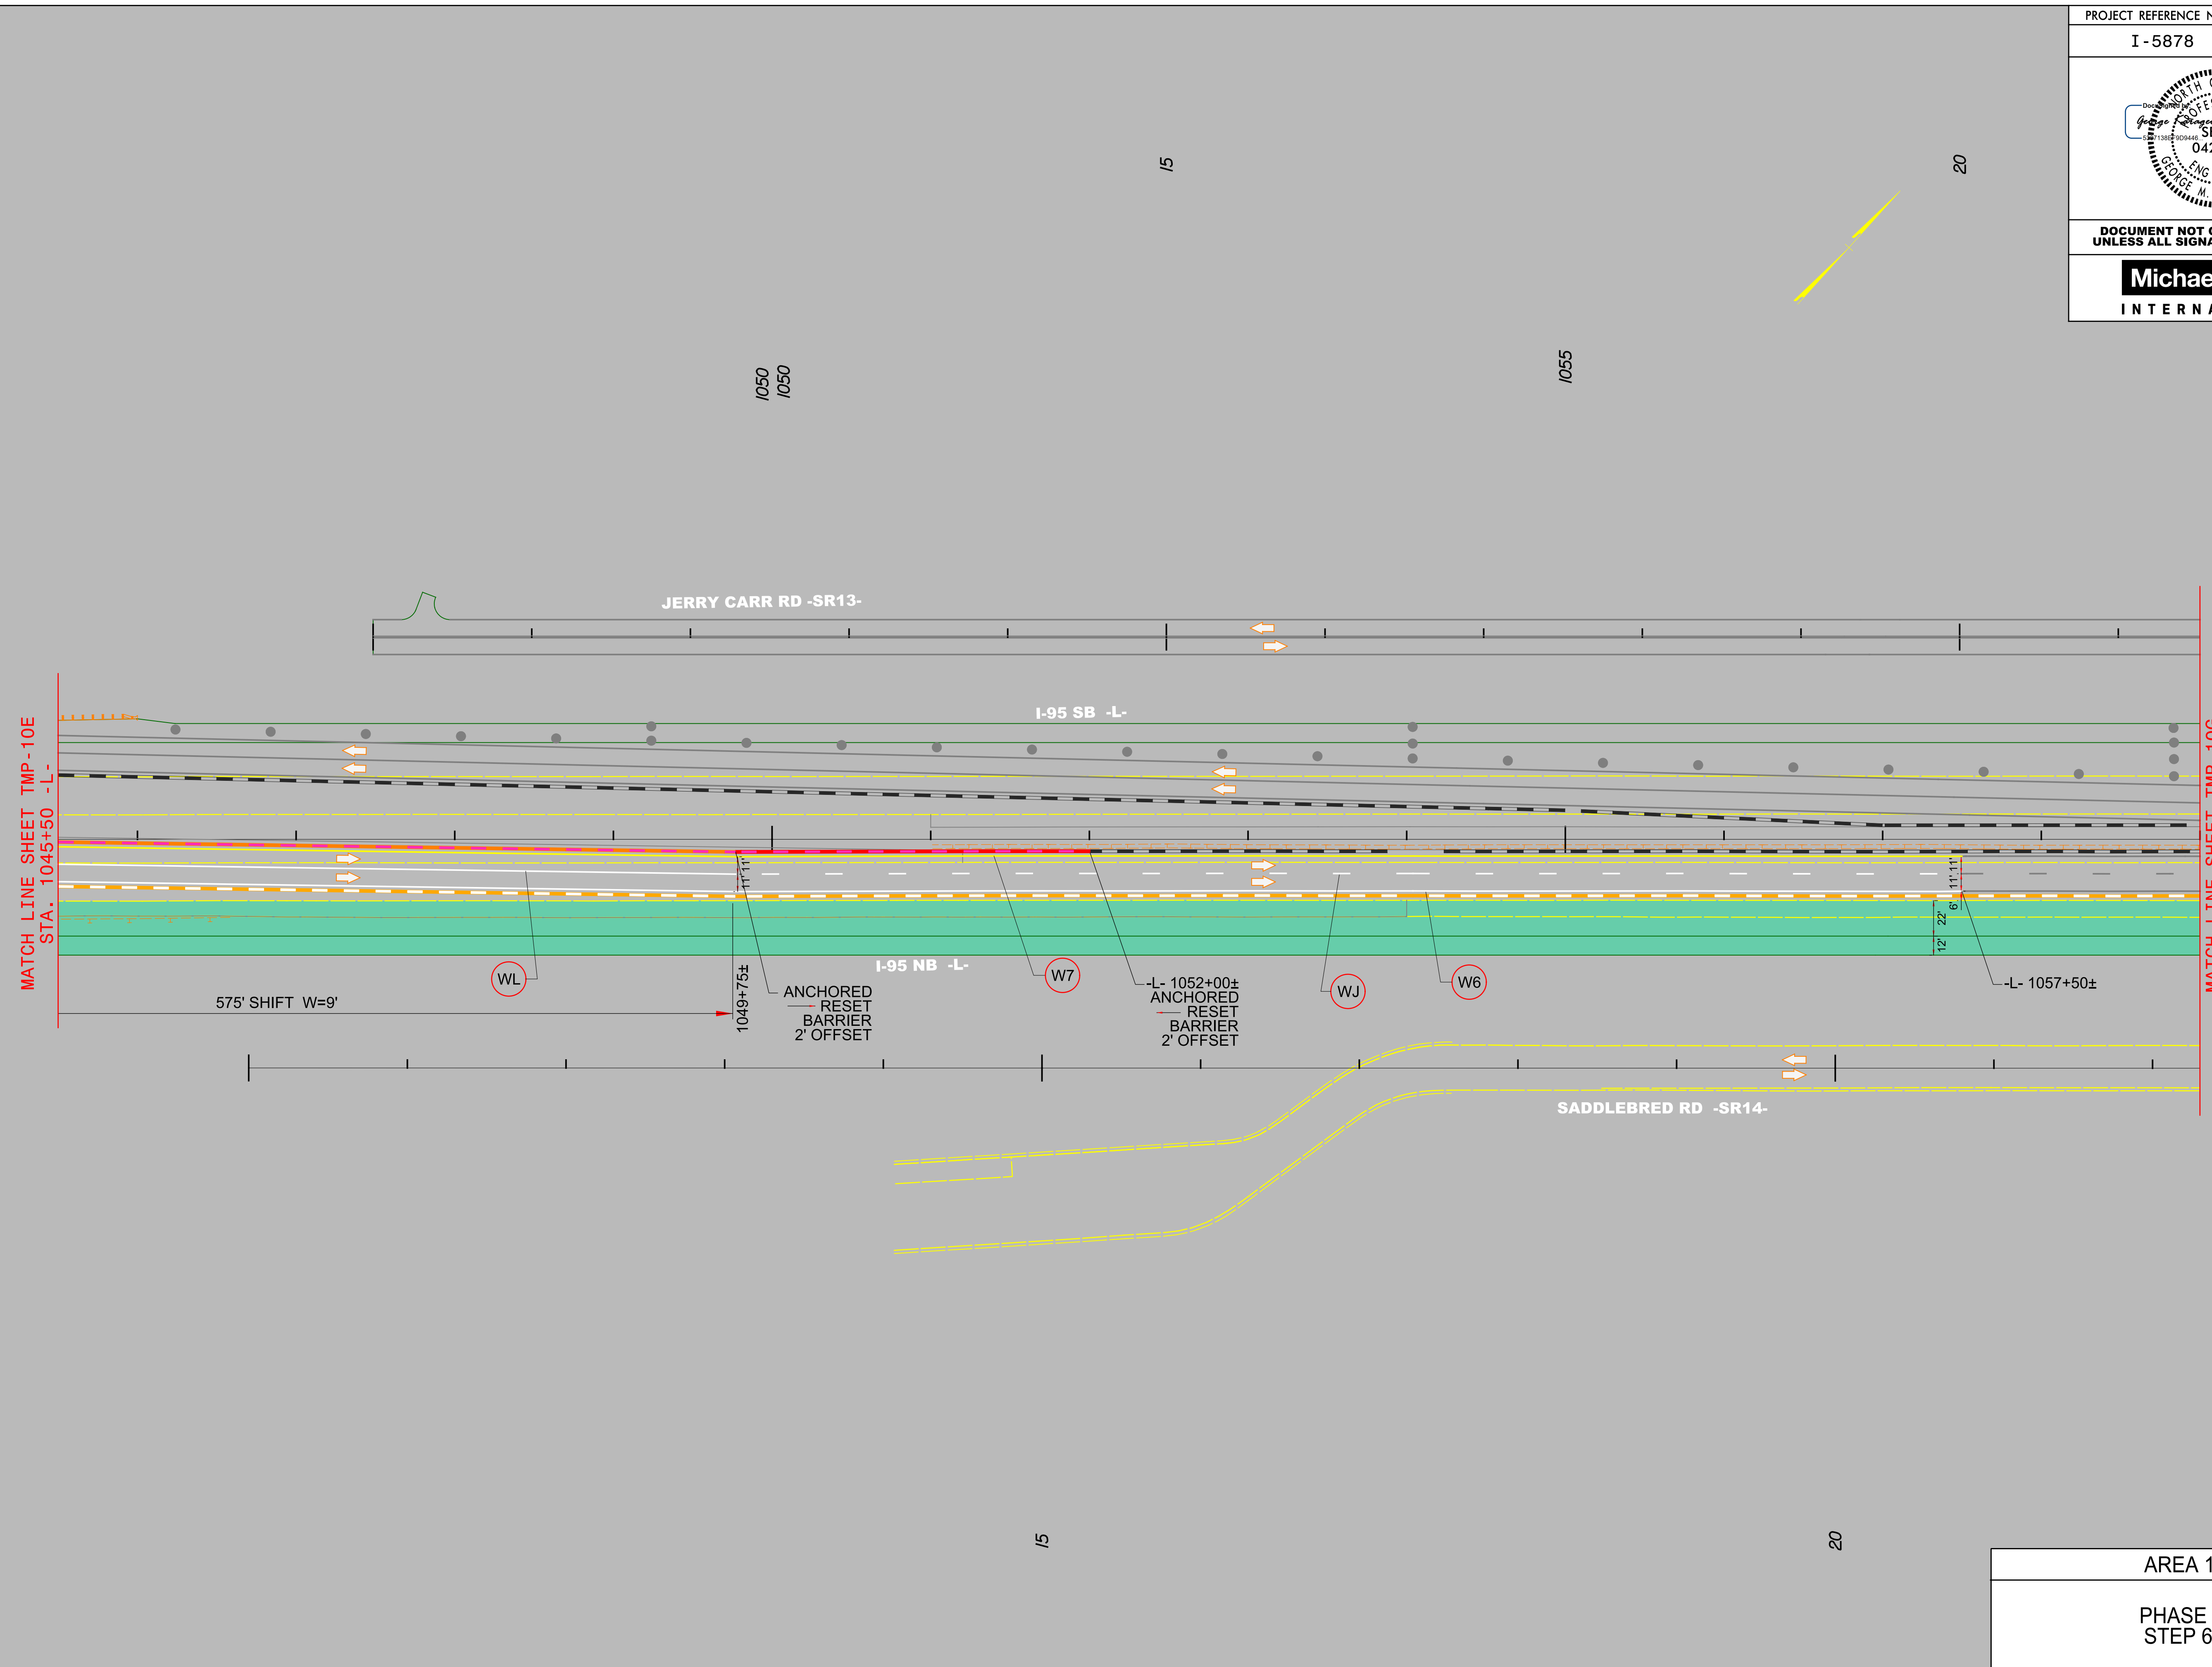

4/1/2021
R:\Traf\Traf\Transportation Management\PLAN SHEETS\I-5878\I-5878B TMP 10F AREA 01\STEP 06.dgn
Caroline.Owings

AREA 1
PHASE I STEP 6