



PROJECT REFERENCE NO.	SHEET NO.
I-5878	TMP-10G

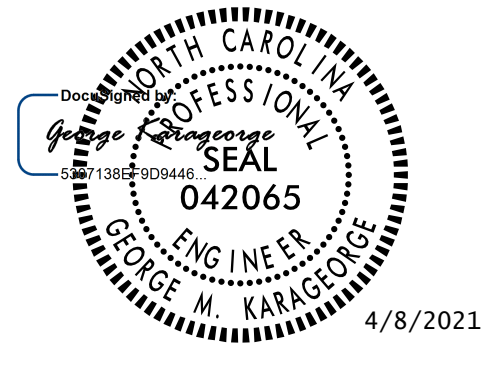

DOCUMENT NOT CONSIDERED FINAL
UNLESS ALL SIGNATURES COMPLETED

Michael Baker
INTERNATIONAL

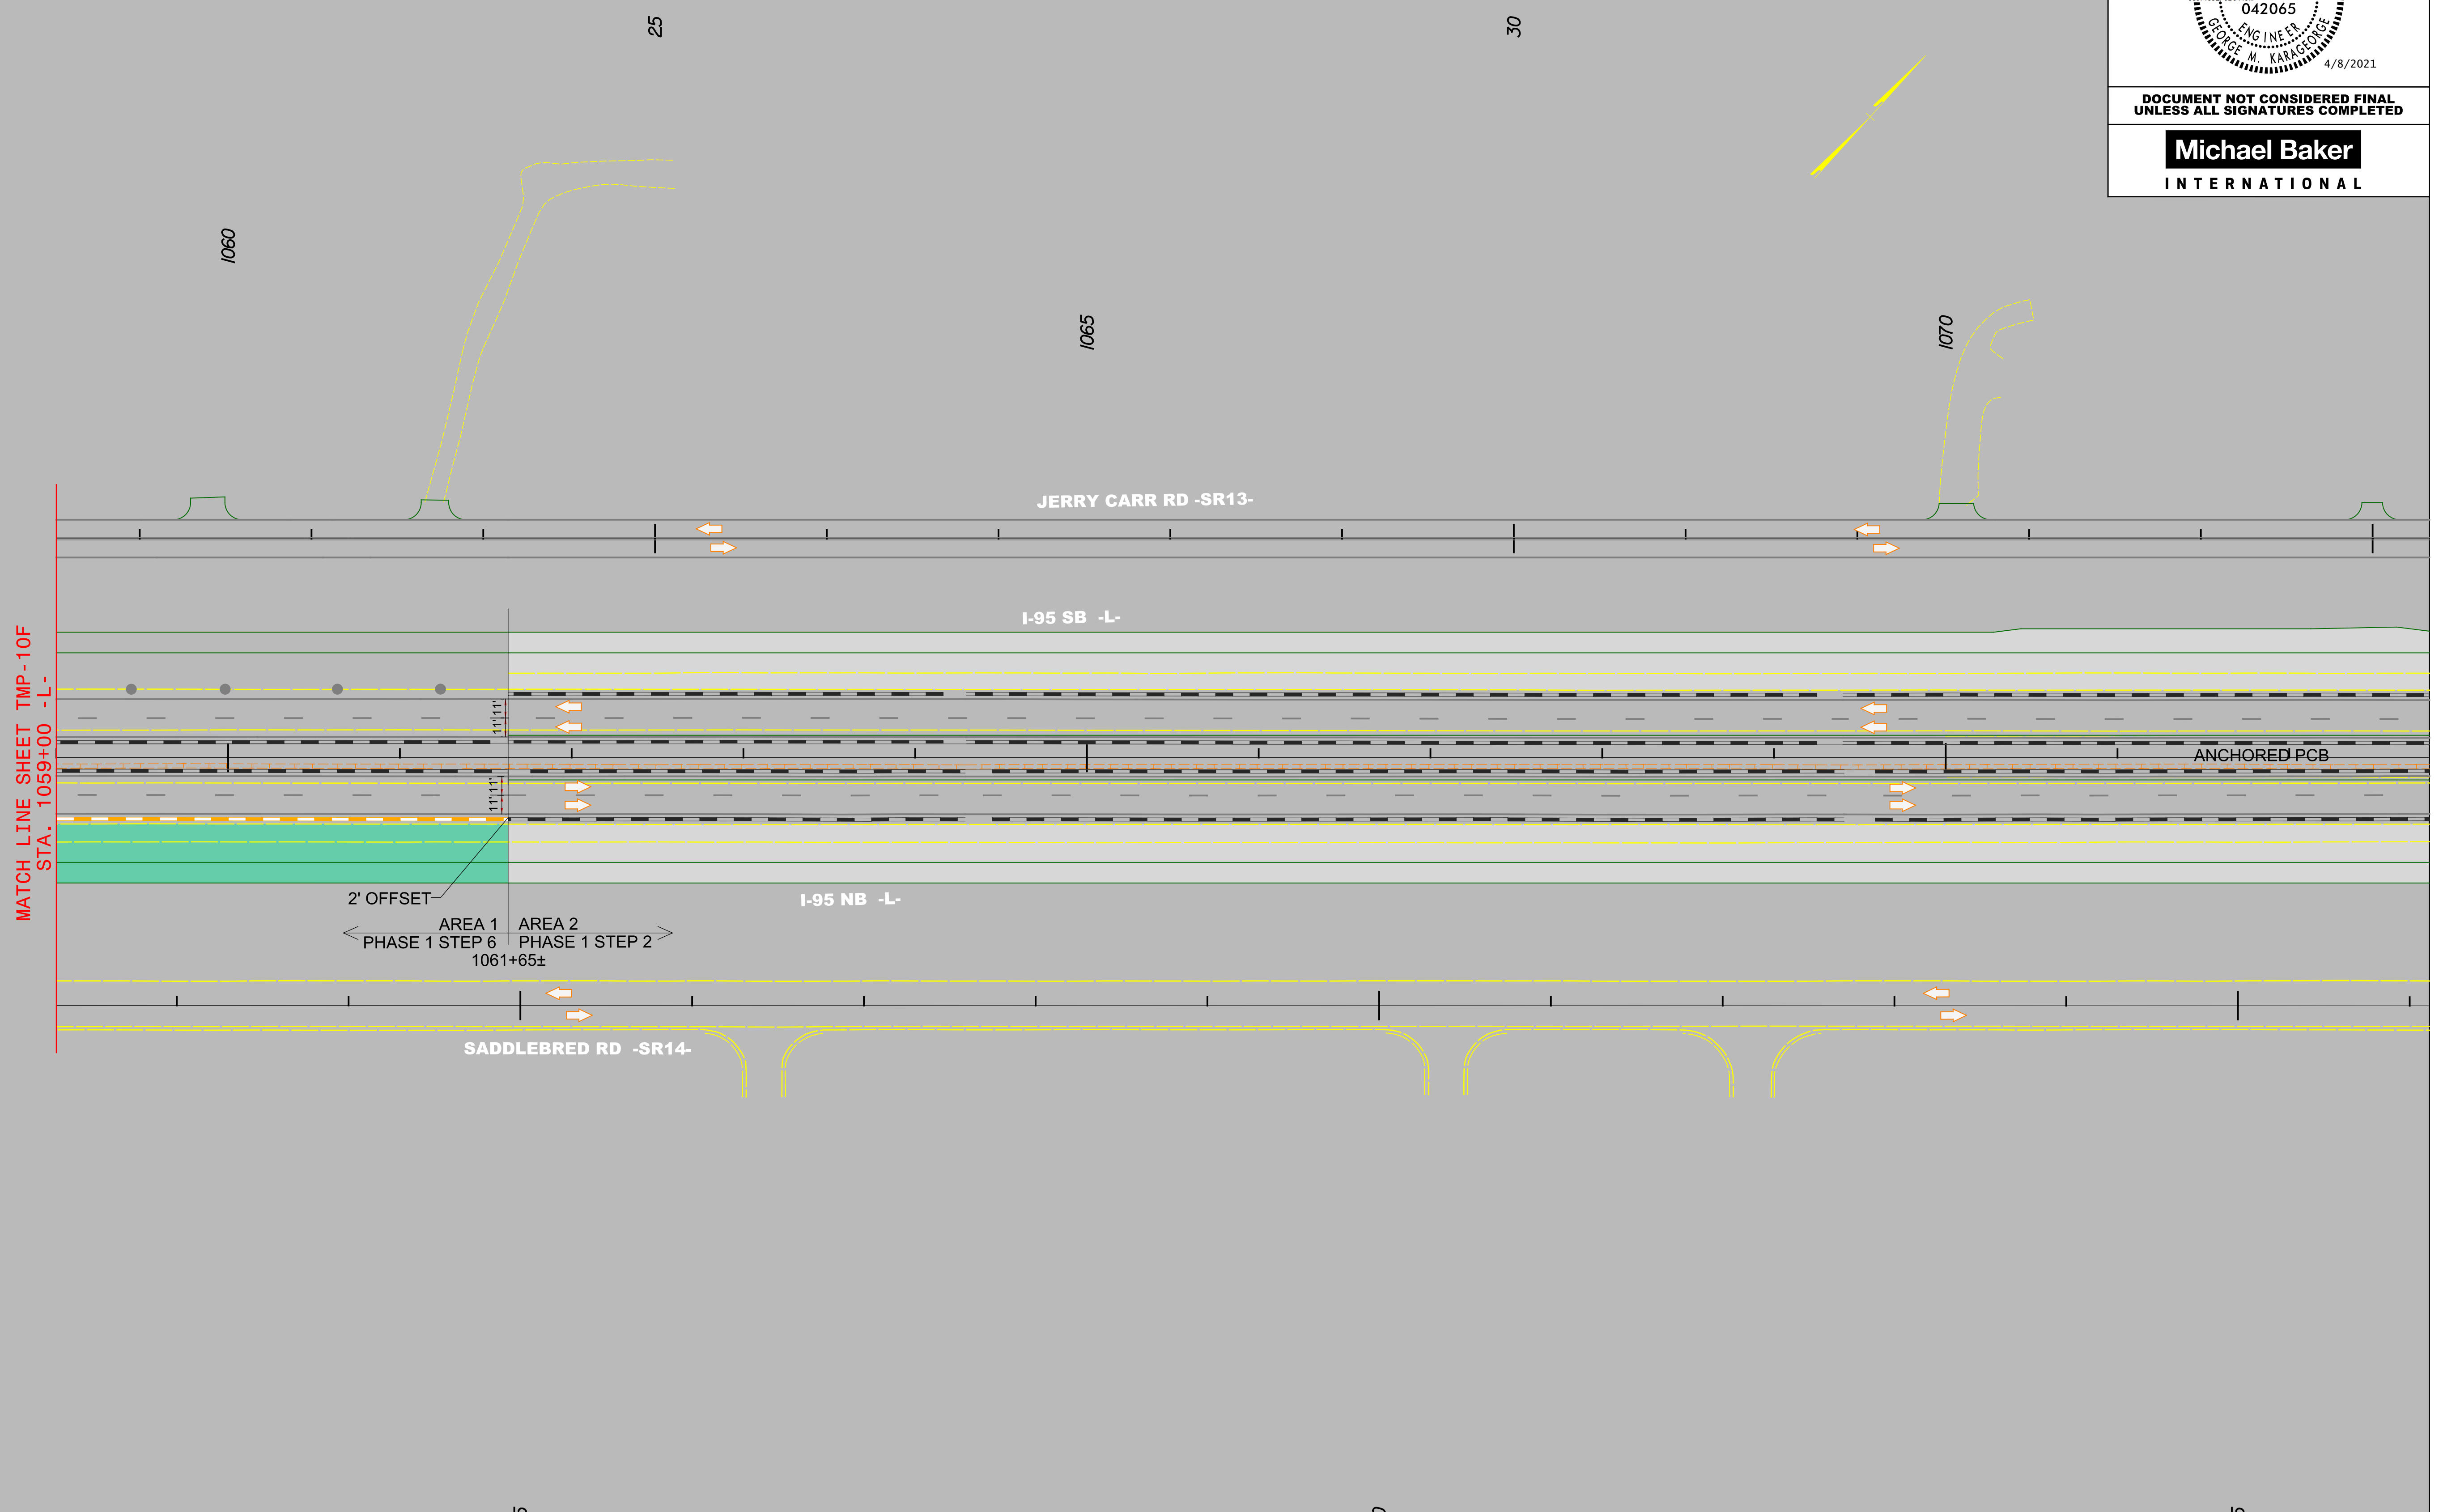

AREA 1
PHASE I STEP 6

4/1/2021
 R:\Tiraffio\Transportation Management\PLAN SHEETS\I-5878B TMP 10G AREA 01PHASE 01STEP 06.dgn
 Caroline.Owings