



PROJECT REFERENCE NO.	SHEET NO.
I-5878	TMP-11B

**DOCUMENT NOT CONSIDERED FINAL
UNLESS ALL SIGNATURES COMPLETED**

**Michael Baker
INTERNATIONAL**

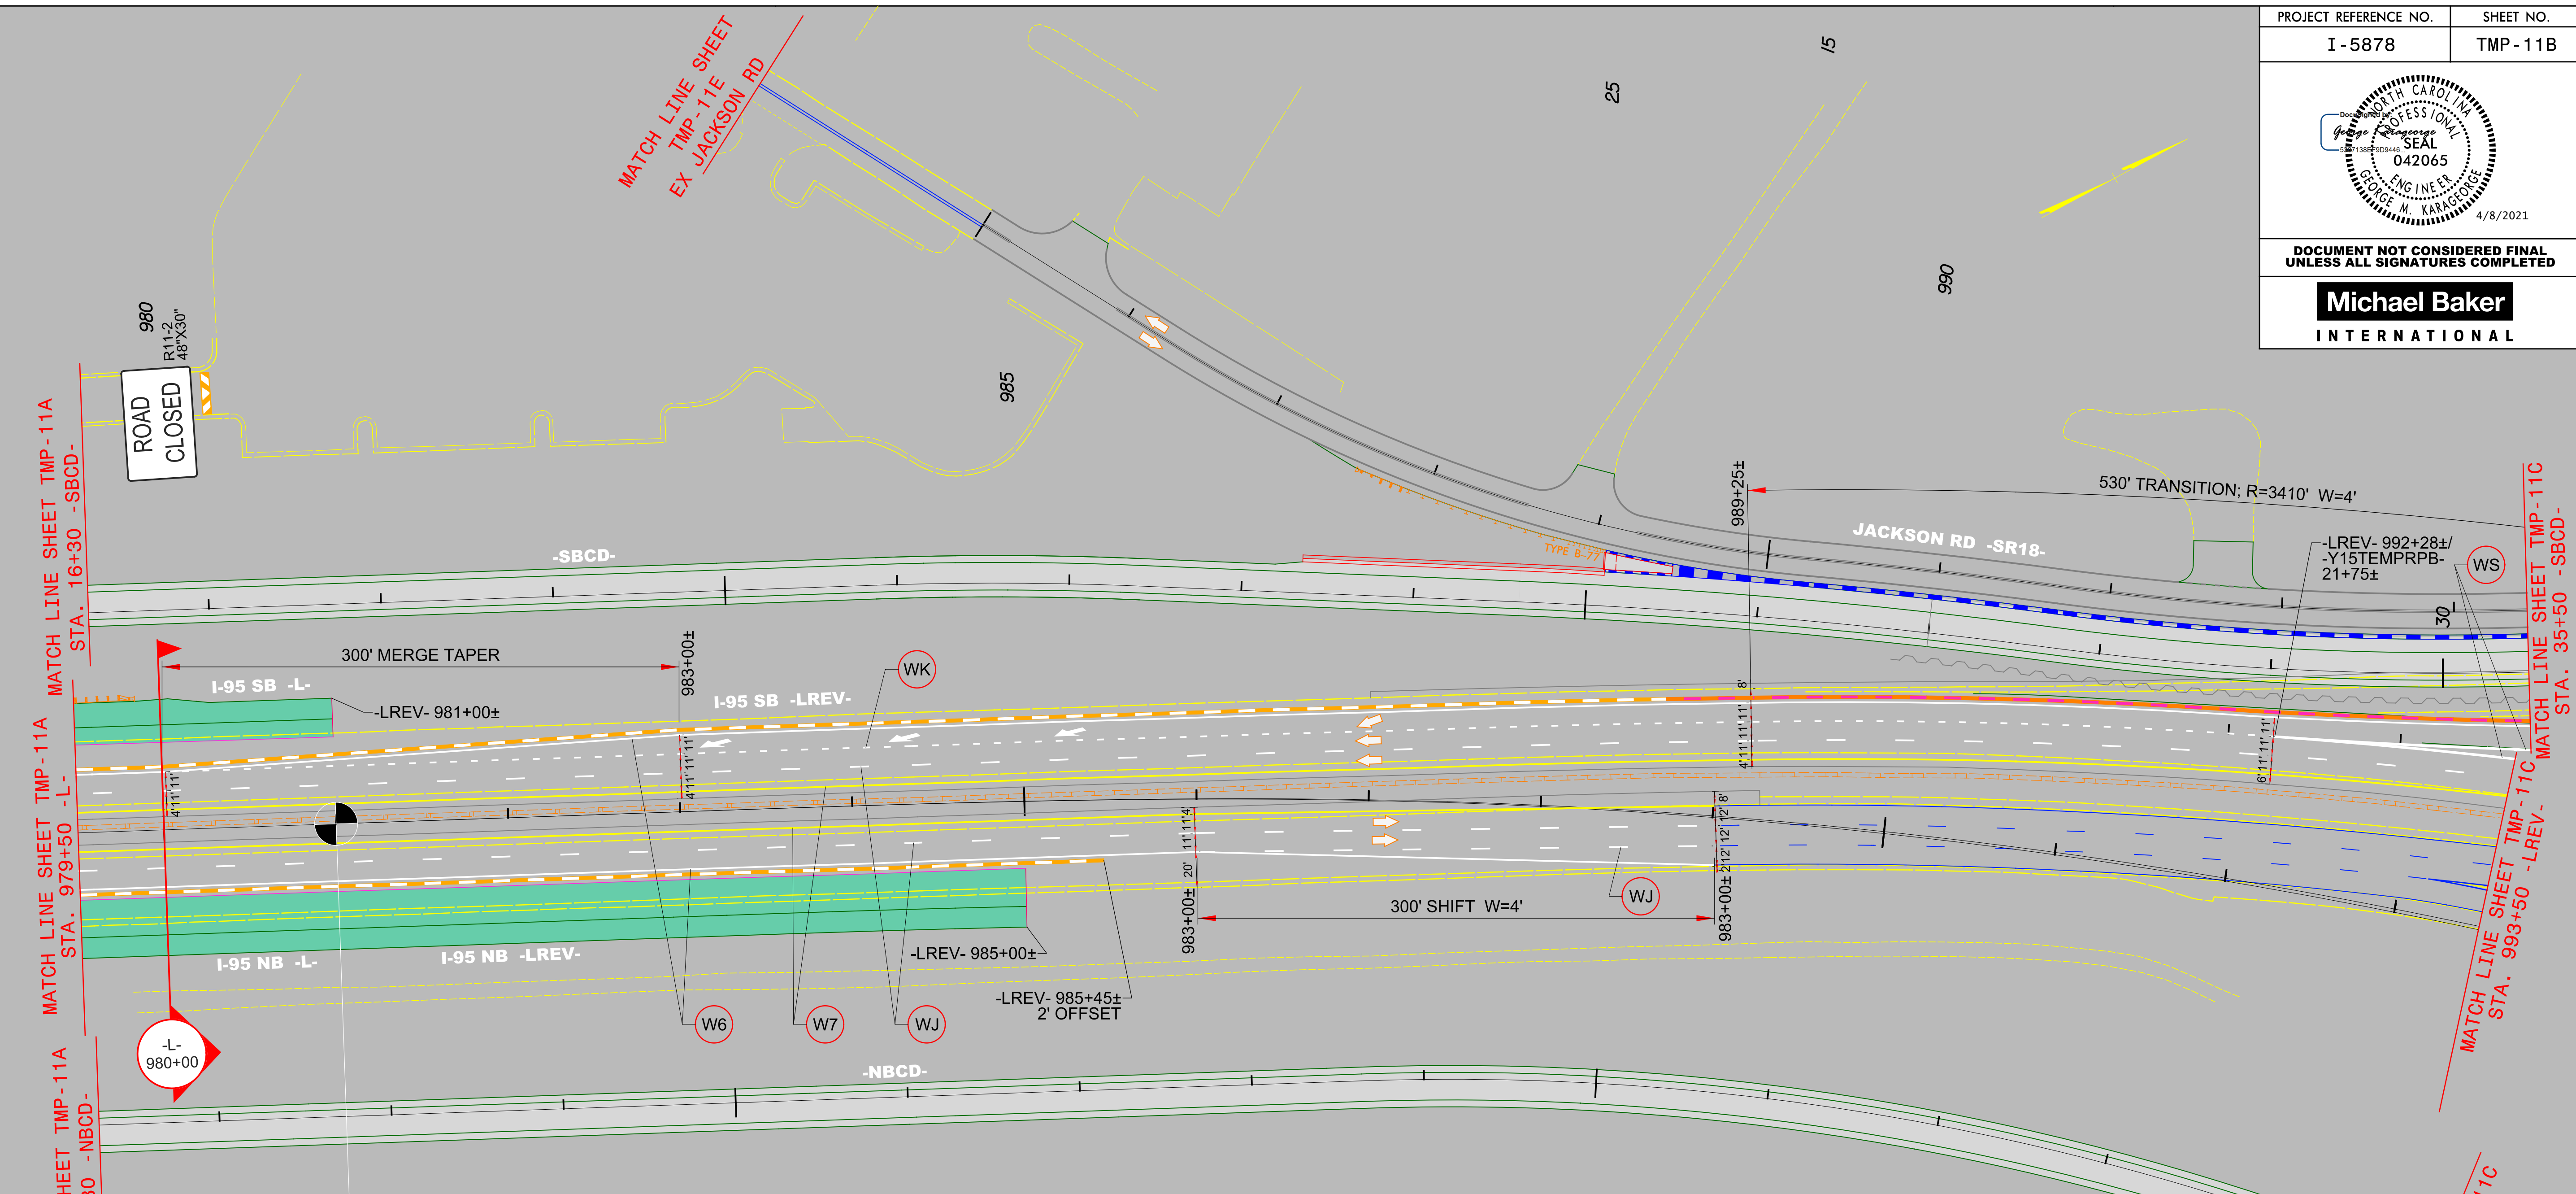

4/1/2021 R:\Tirg\file\Transportation Management\PLAN SHEETS\I-5886B TMP IIB AREA 01PHASE 02 STEP 01.dgn Caroline.Owings

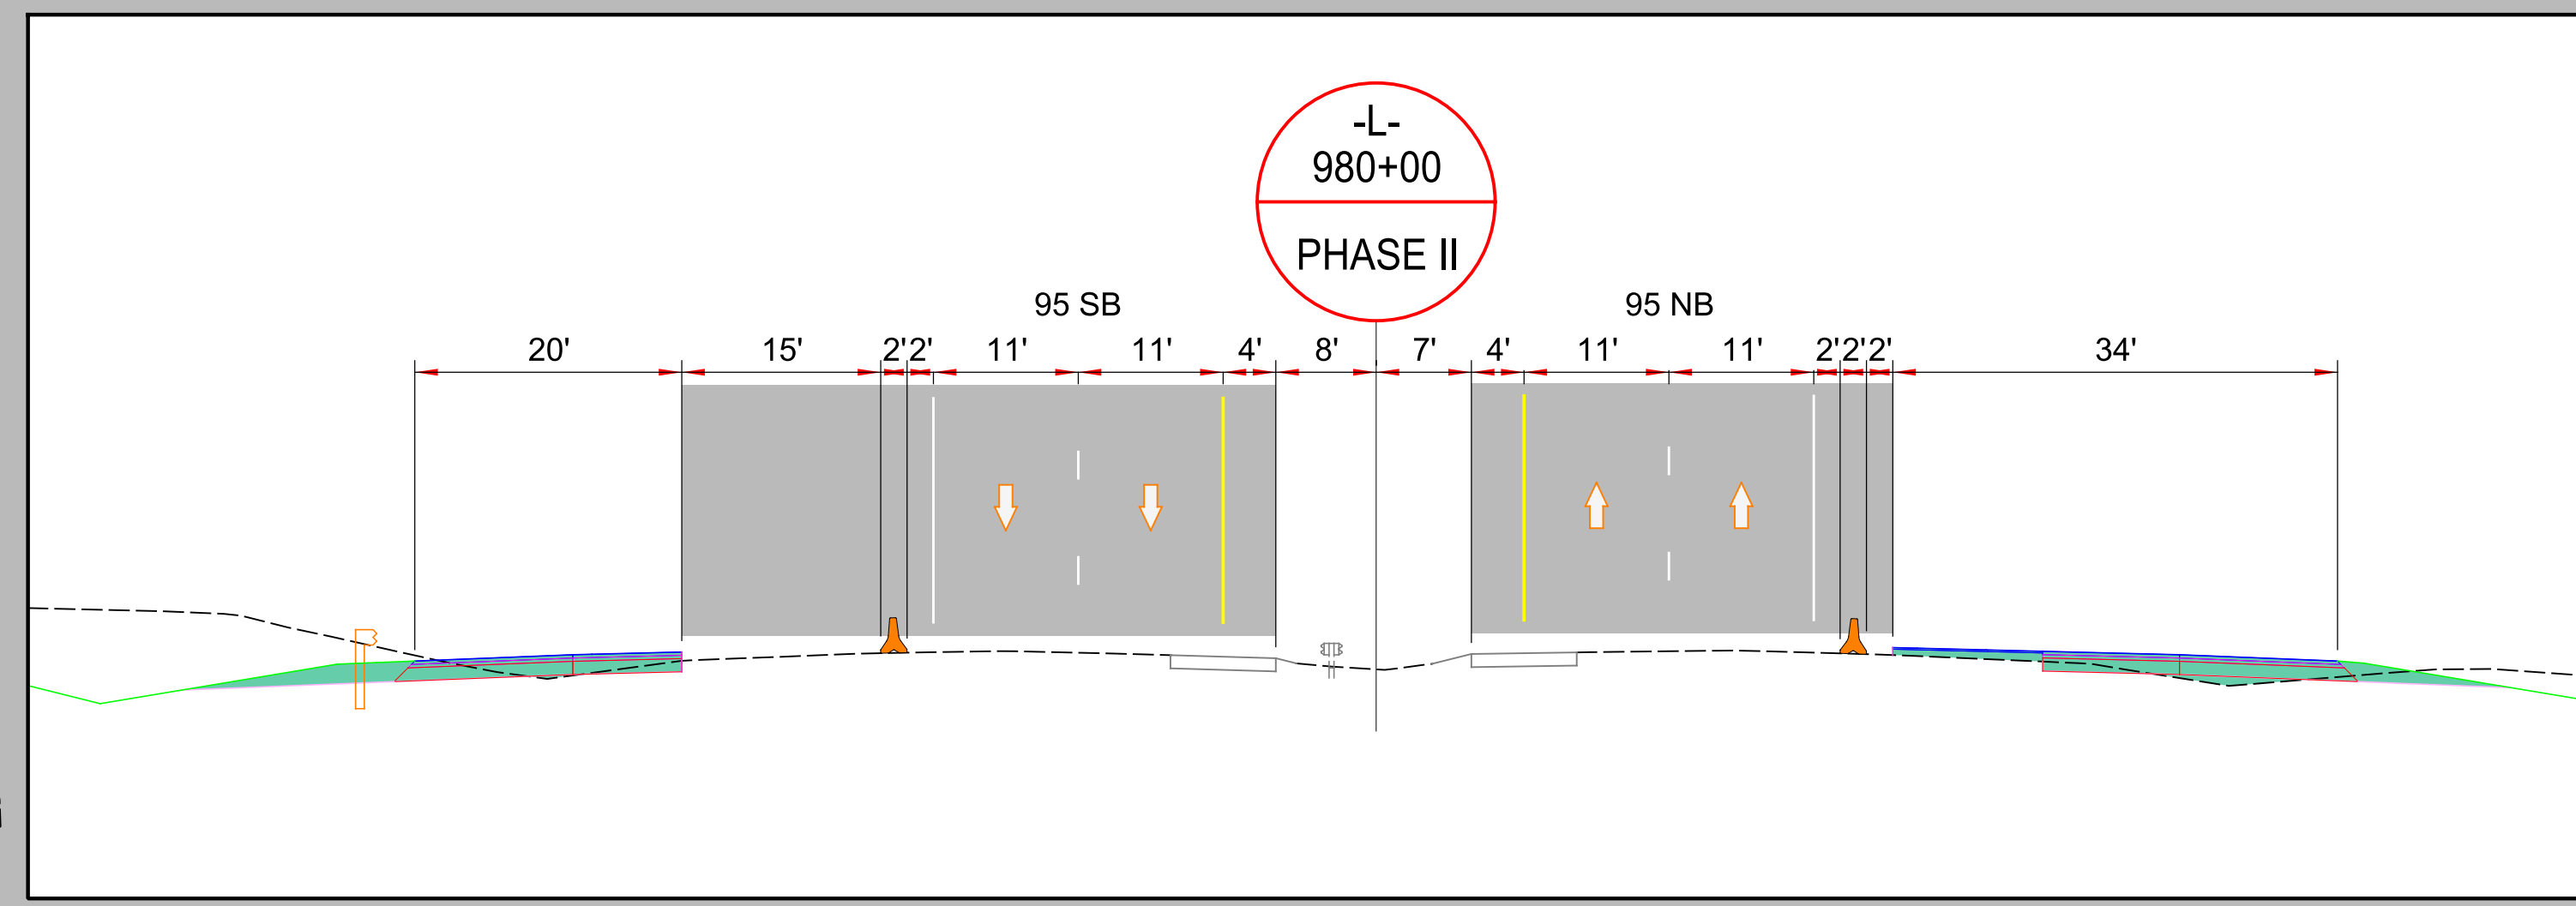

AREA 1

PHASE II