


DOCUMENT NOT CONSIDERED FINAL  
UNLESS ALL SIGNATURES COMPLETED

**Michael Baker**  
INTERNATIONAL

4/1/2021  
 R:\Tiraflic\Transportation Management\PLAN SHEETS\I-5886B TMP IIC AREA 01PHASE 02 STEP 01.dgn  
 Caroline.Owings

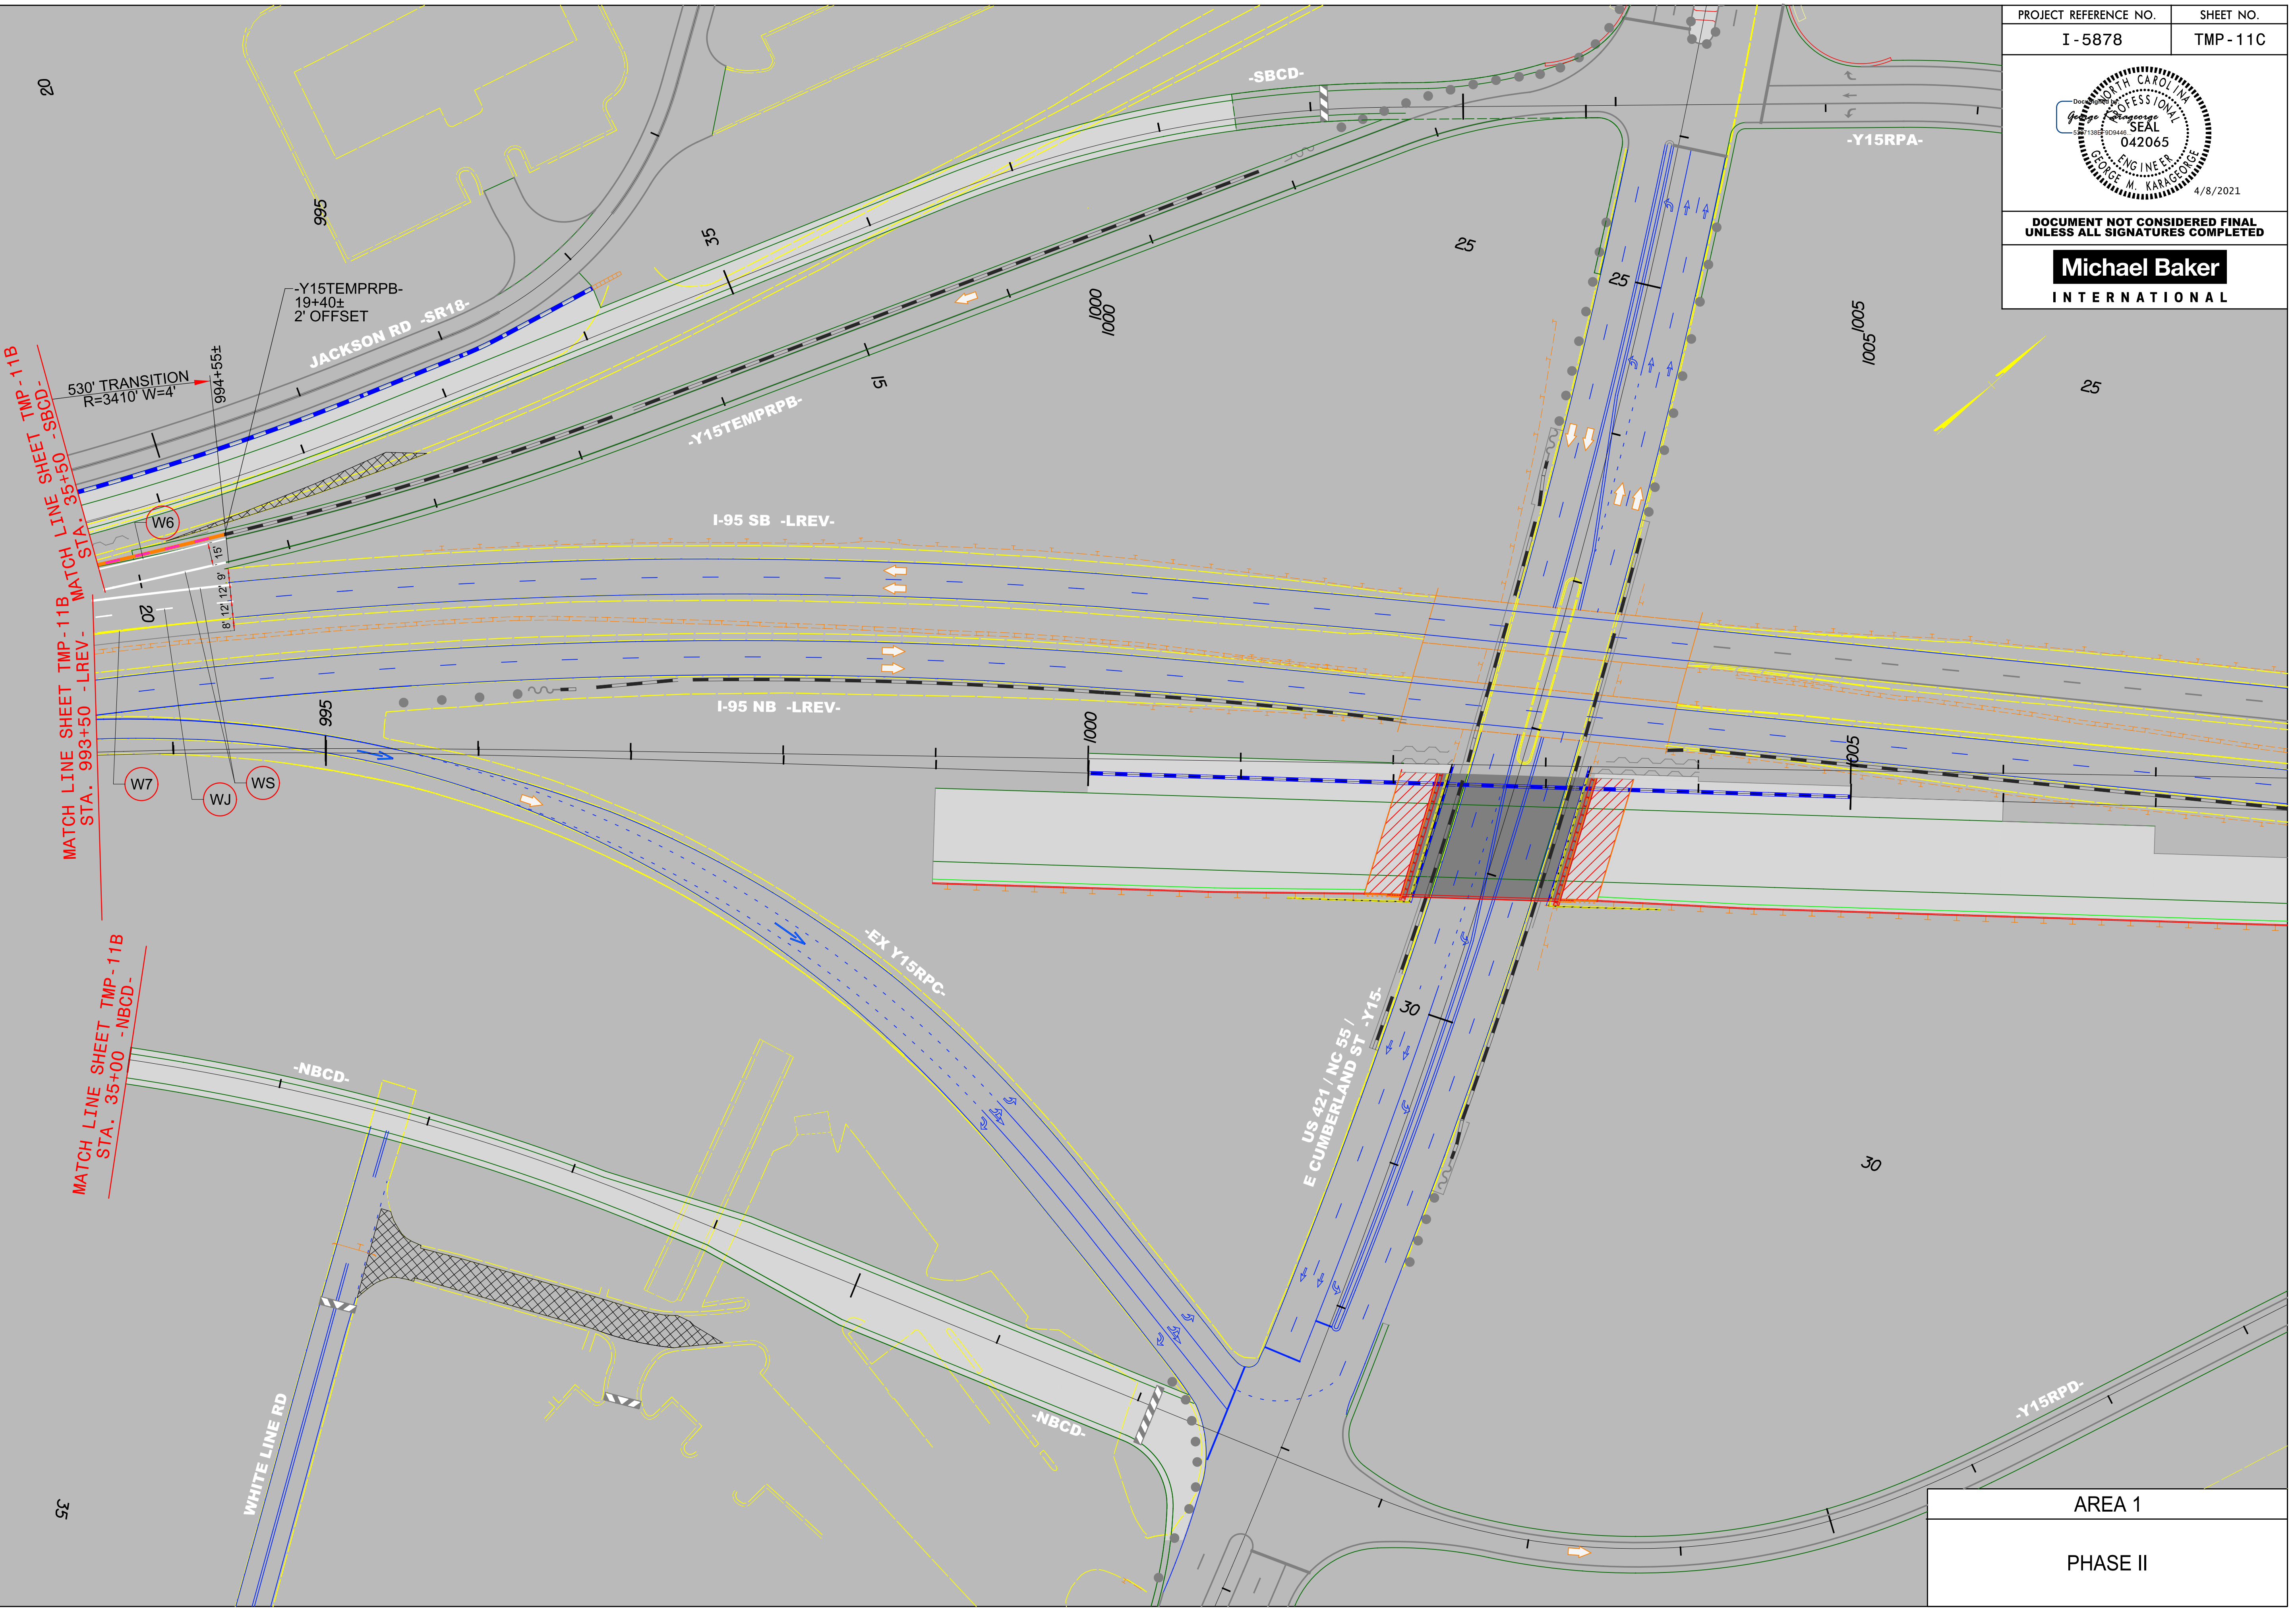

AREA 1  
PHASE II