



PROJECT REFERENCE NO.	SHEET NO.
I - 5878	TMP - 11D

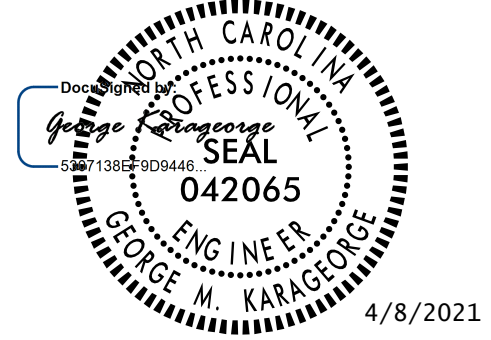

DOCUMENT NOT CONSIDERED FINAL
UNLESS ALL SIGNATURES COMPLETED

Michael Baker
INTERNATIONAL

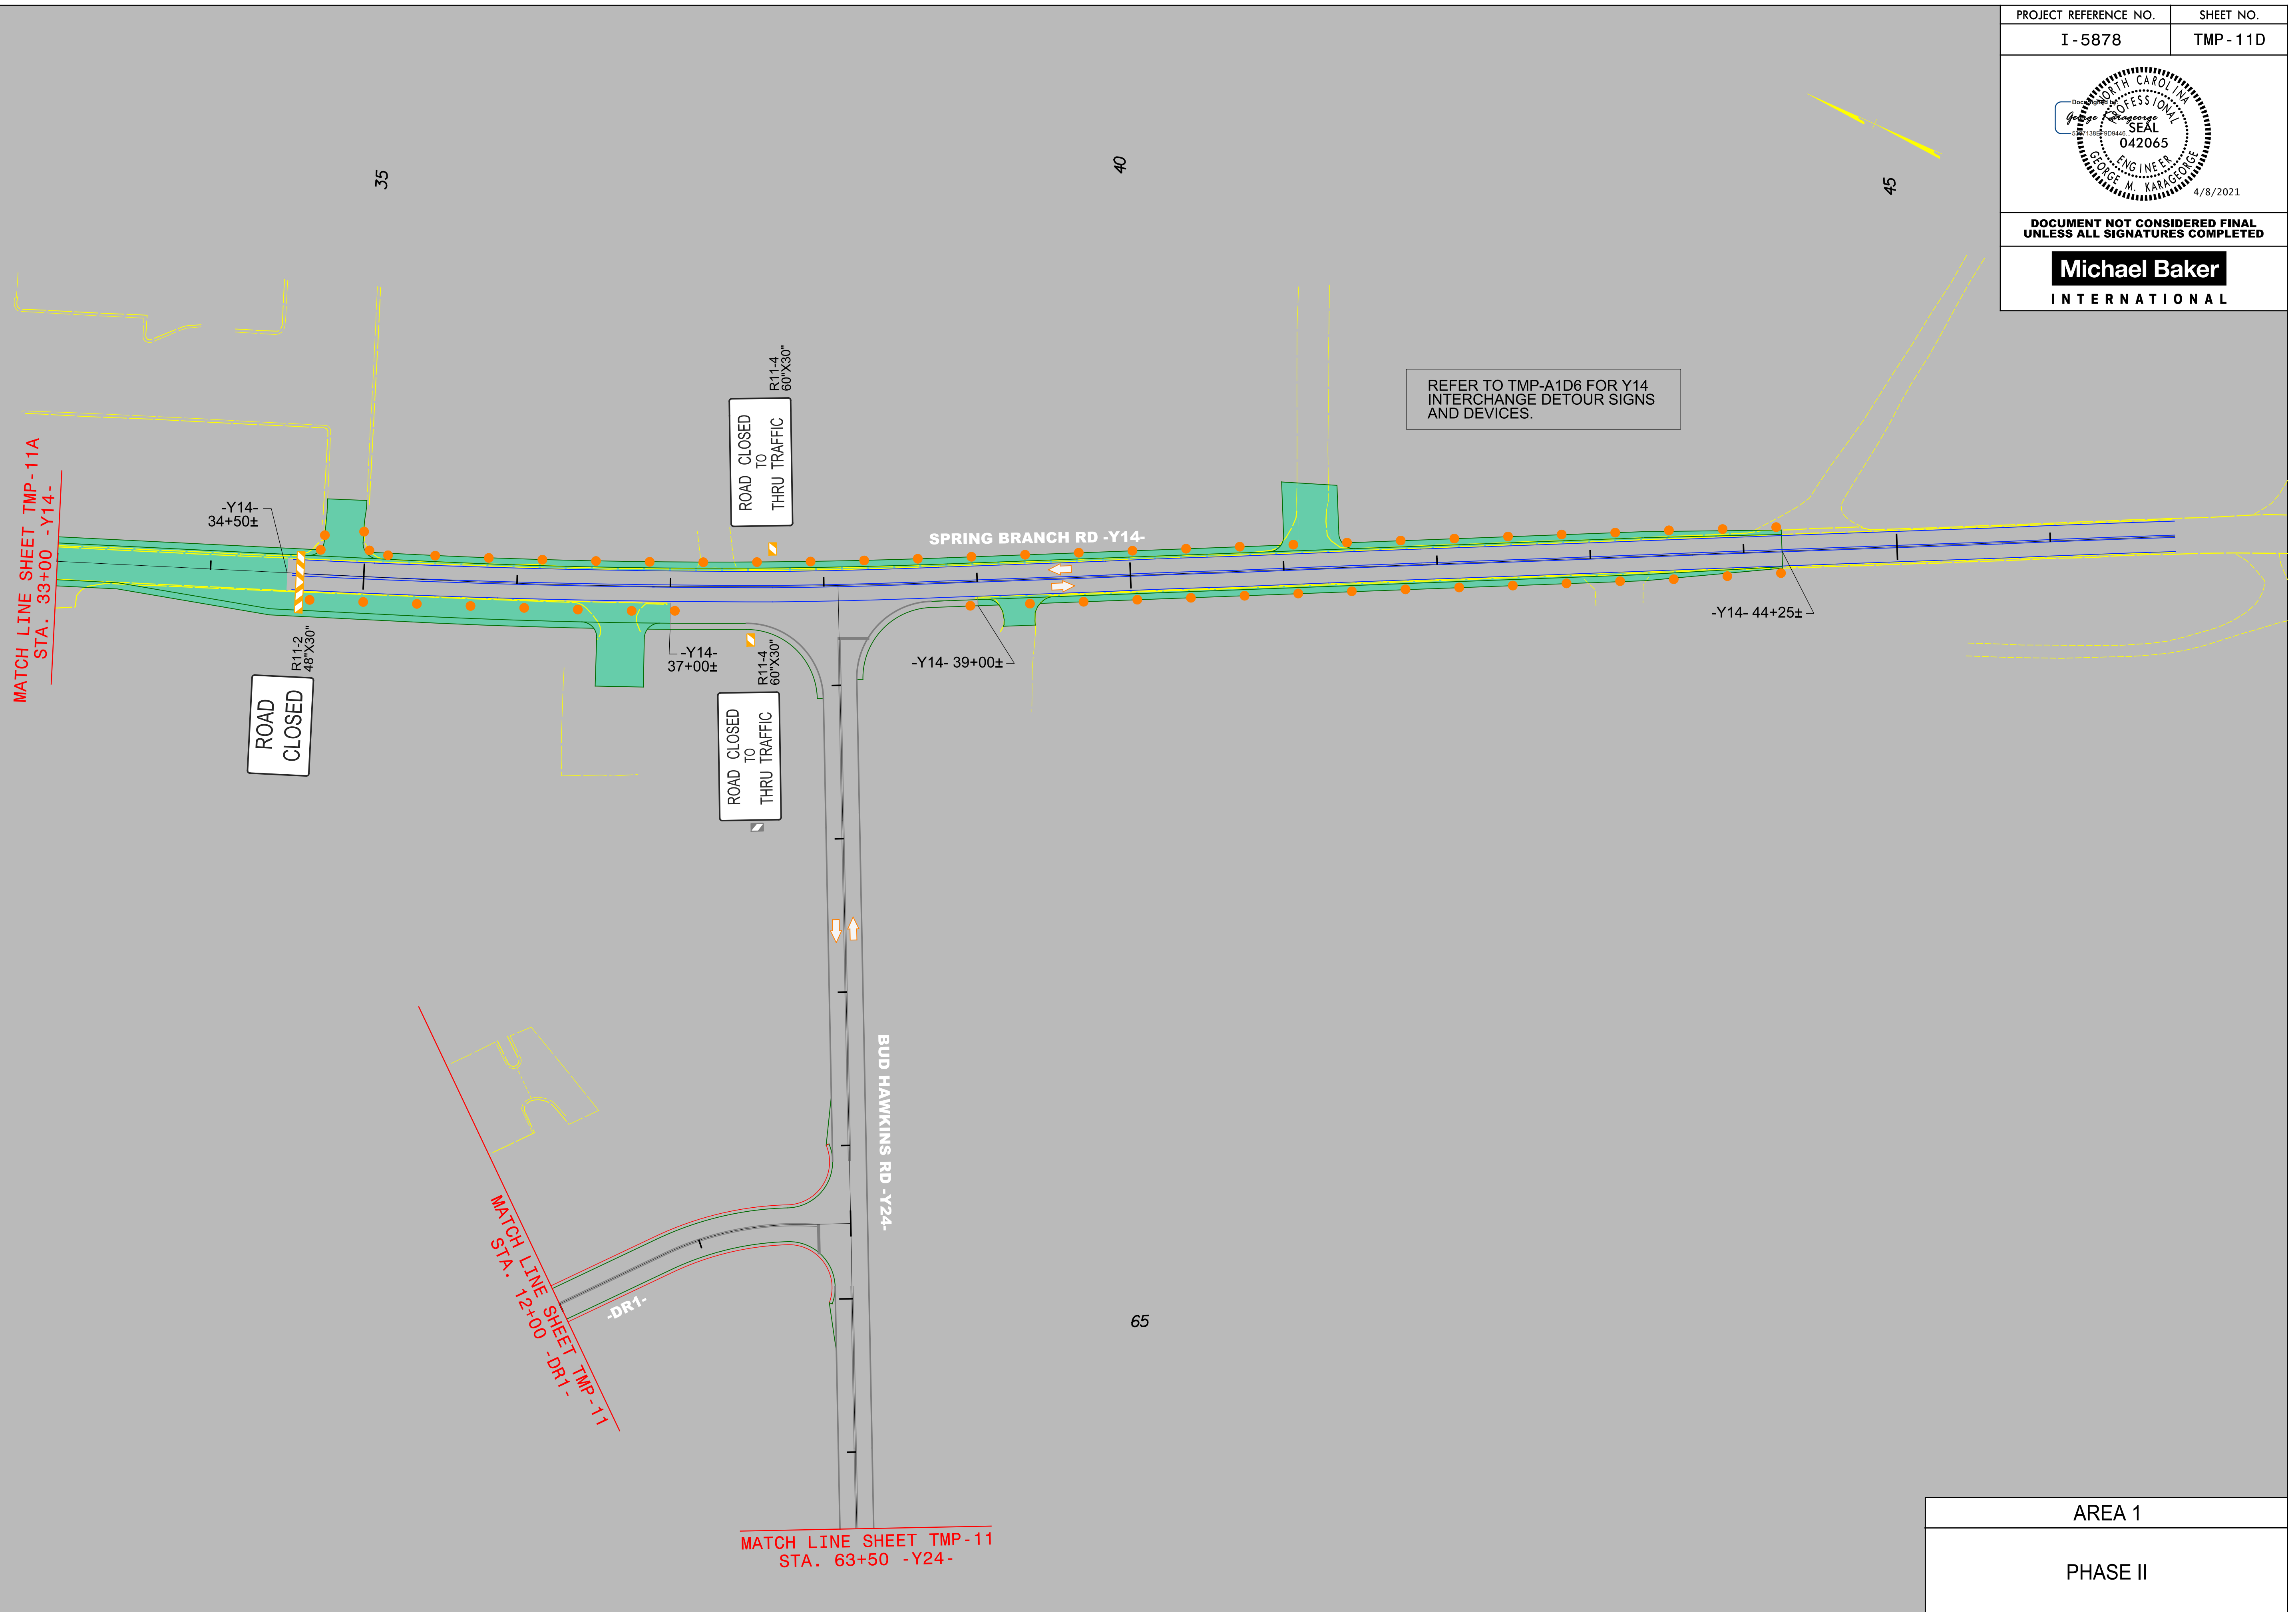

4/1/2021
R:\Tirgh\Transportation Management\PLAN SHEETS\I-5986B TMP IID AREA 01PHASE 02 STEP 01.dgn
Caroline.Owings

AREA 1
PHASE II