


PROJECT REFERENCE NO.	SHEET NO.
I-5878	TMP-12



DOCUMENT NOT CONSIDERED FINAL
UNLESS ALL SIGNATURES COMPLETED

Michael Baker
INTERNATIONAL

4/1/2021
R:\Traf\I-5878\Transportation Management\PLAN SHEETS\I-5878\I-5878B TMP 12 AREA 01\PHASE 03 STEP 01.dgn
Caroline.Owings

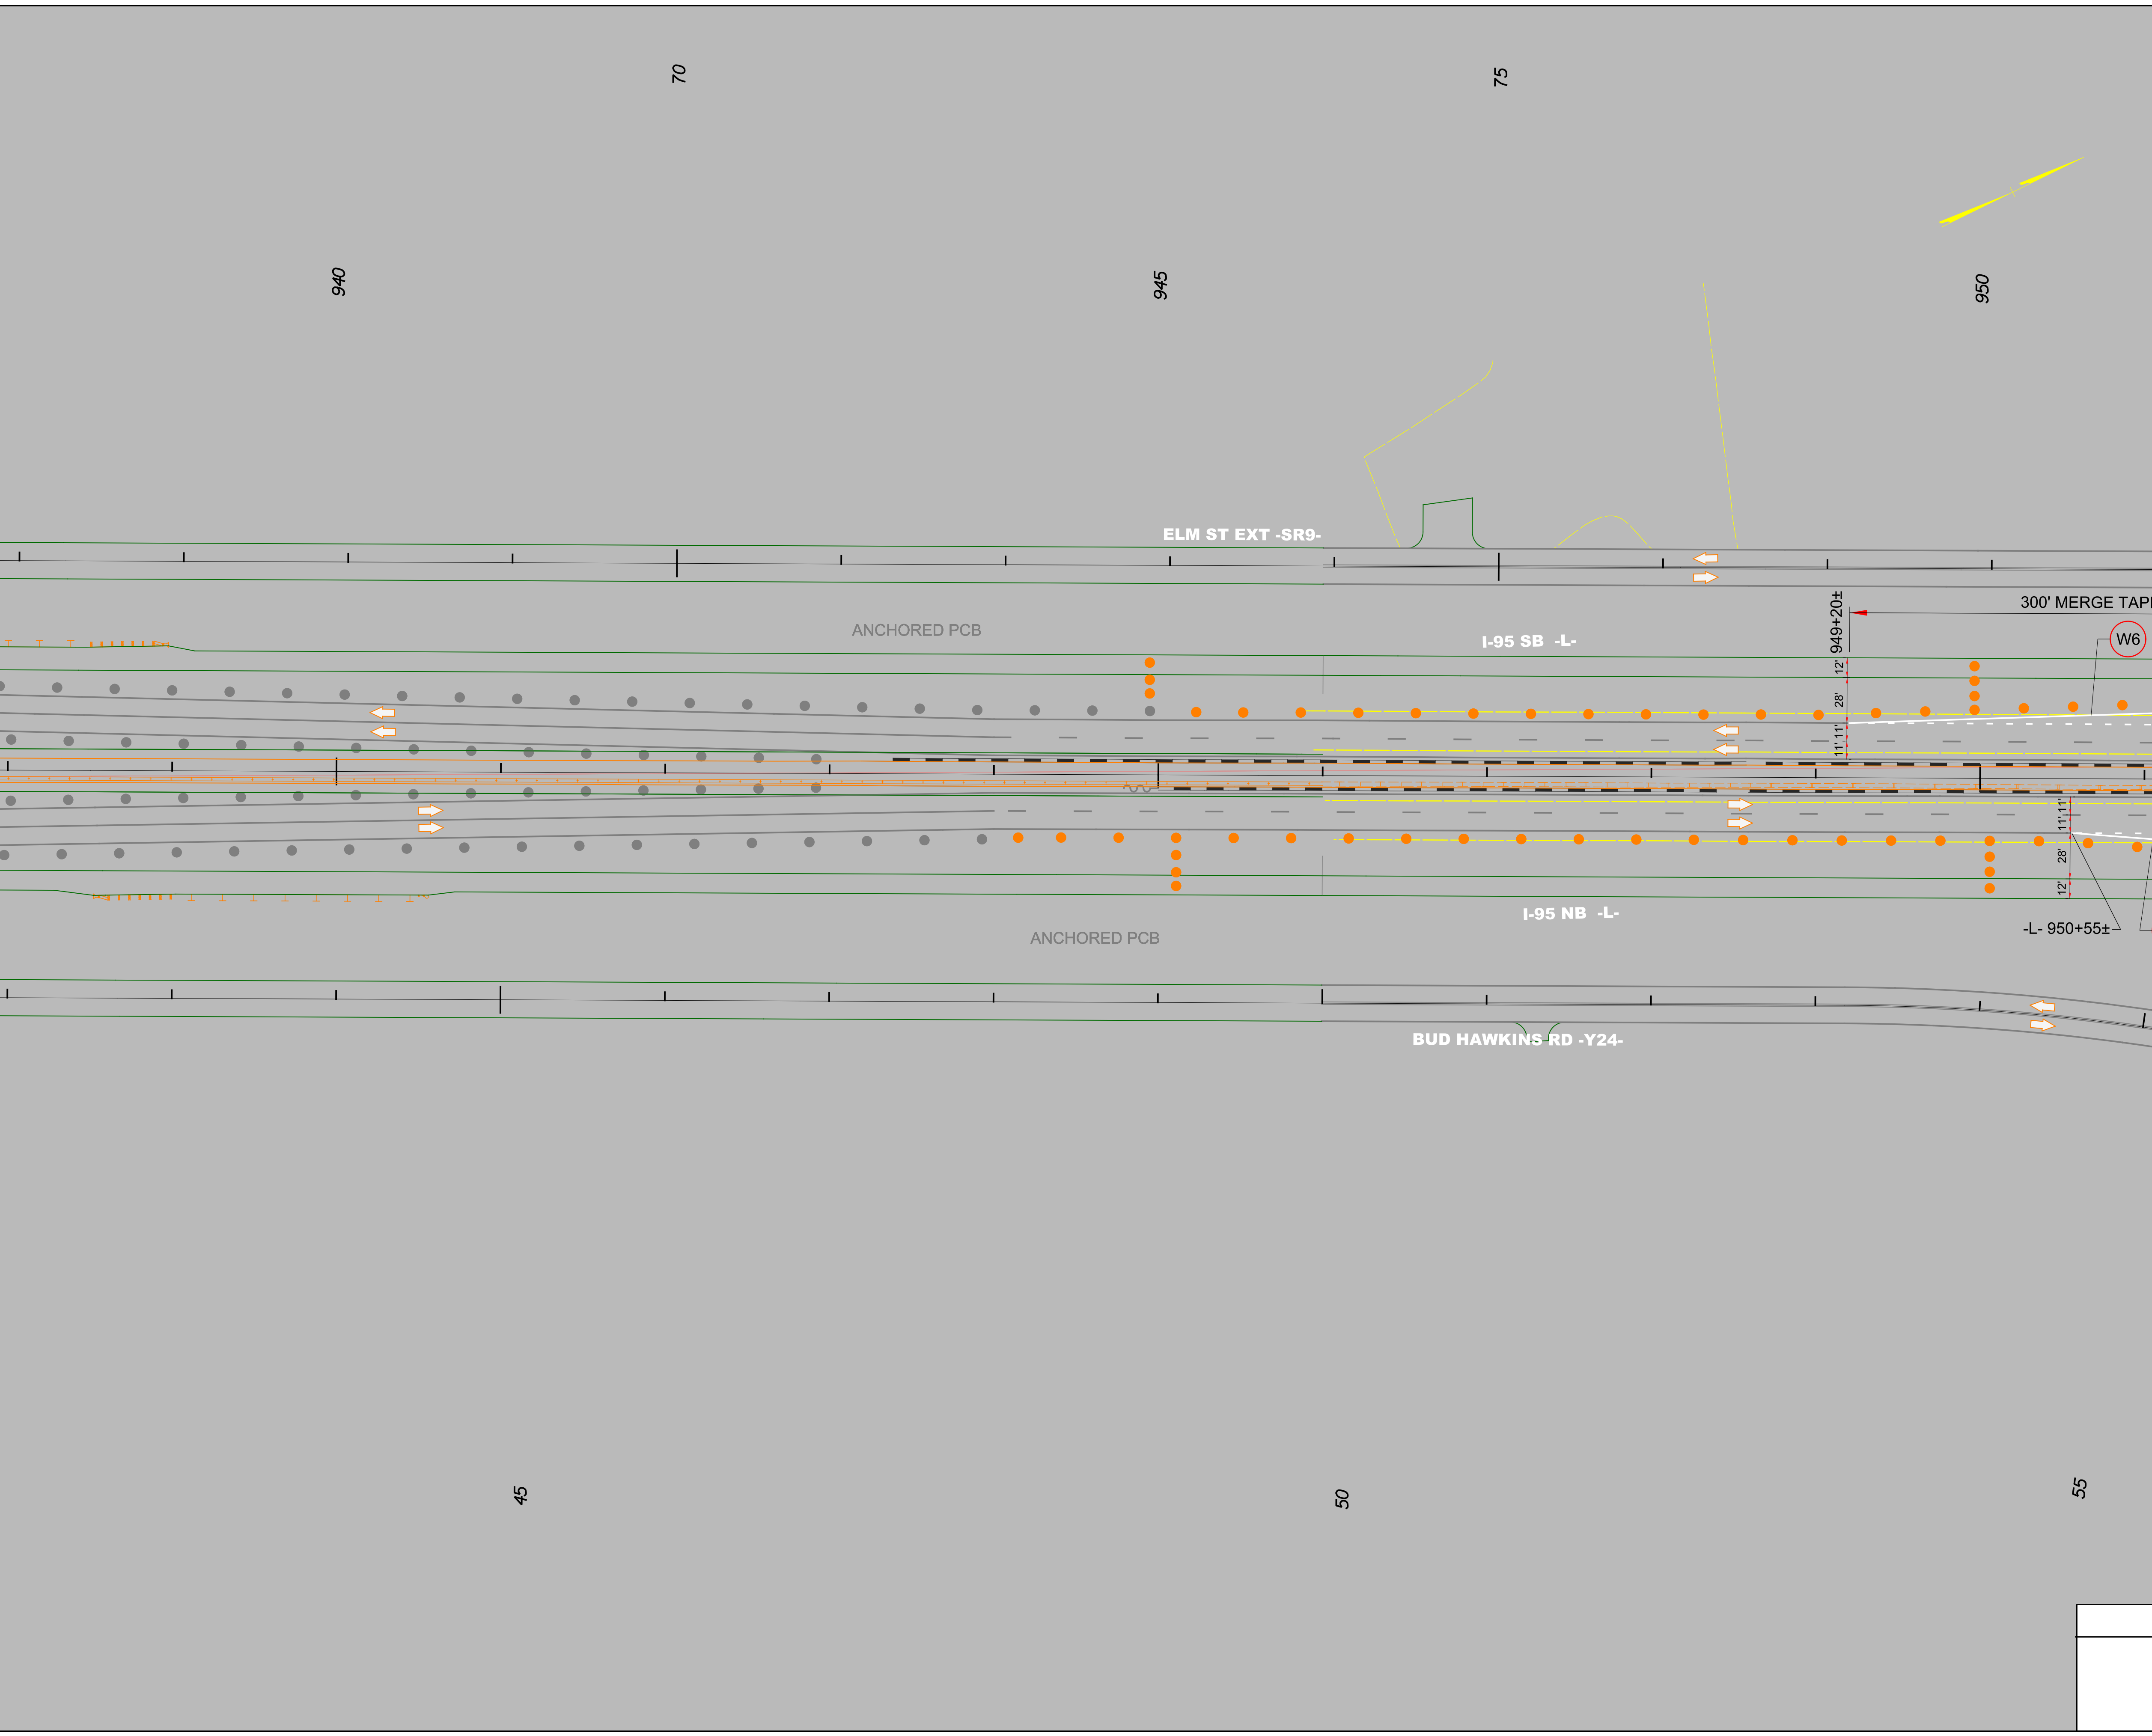

MATCH LINE
SHEET TMP-12A
STA. 80+00 -SR9-

 MATCH LINE SHEET TMP-12A
STA. 952+00 -L-

 MATCH LINE
SHEET TMP-12A
STA. 56+00 -Y24-

AREA 1
PHASE III