


PROJECT REFERENCE NO. I - 5878	SHEET NO. TMP - 12A
<p>DOCUMENT NOT CONSIDERED FINAL UNLESS ALL SIGNATURES COMPLETED</p>	
<p>Michael Baker INTERNATIONAL</p>	

4/1/2021
 R:\Tirg\file\Transportation Management\PLAN SHEETS\I-5886B TMP 12A AREA 01PHASE 03 STEP 01.dgn
 Caroline.Owings

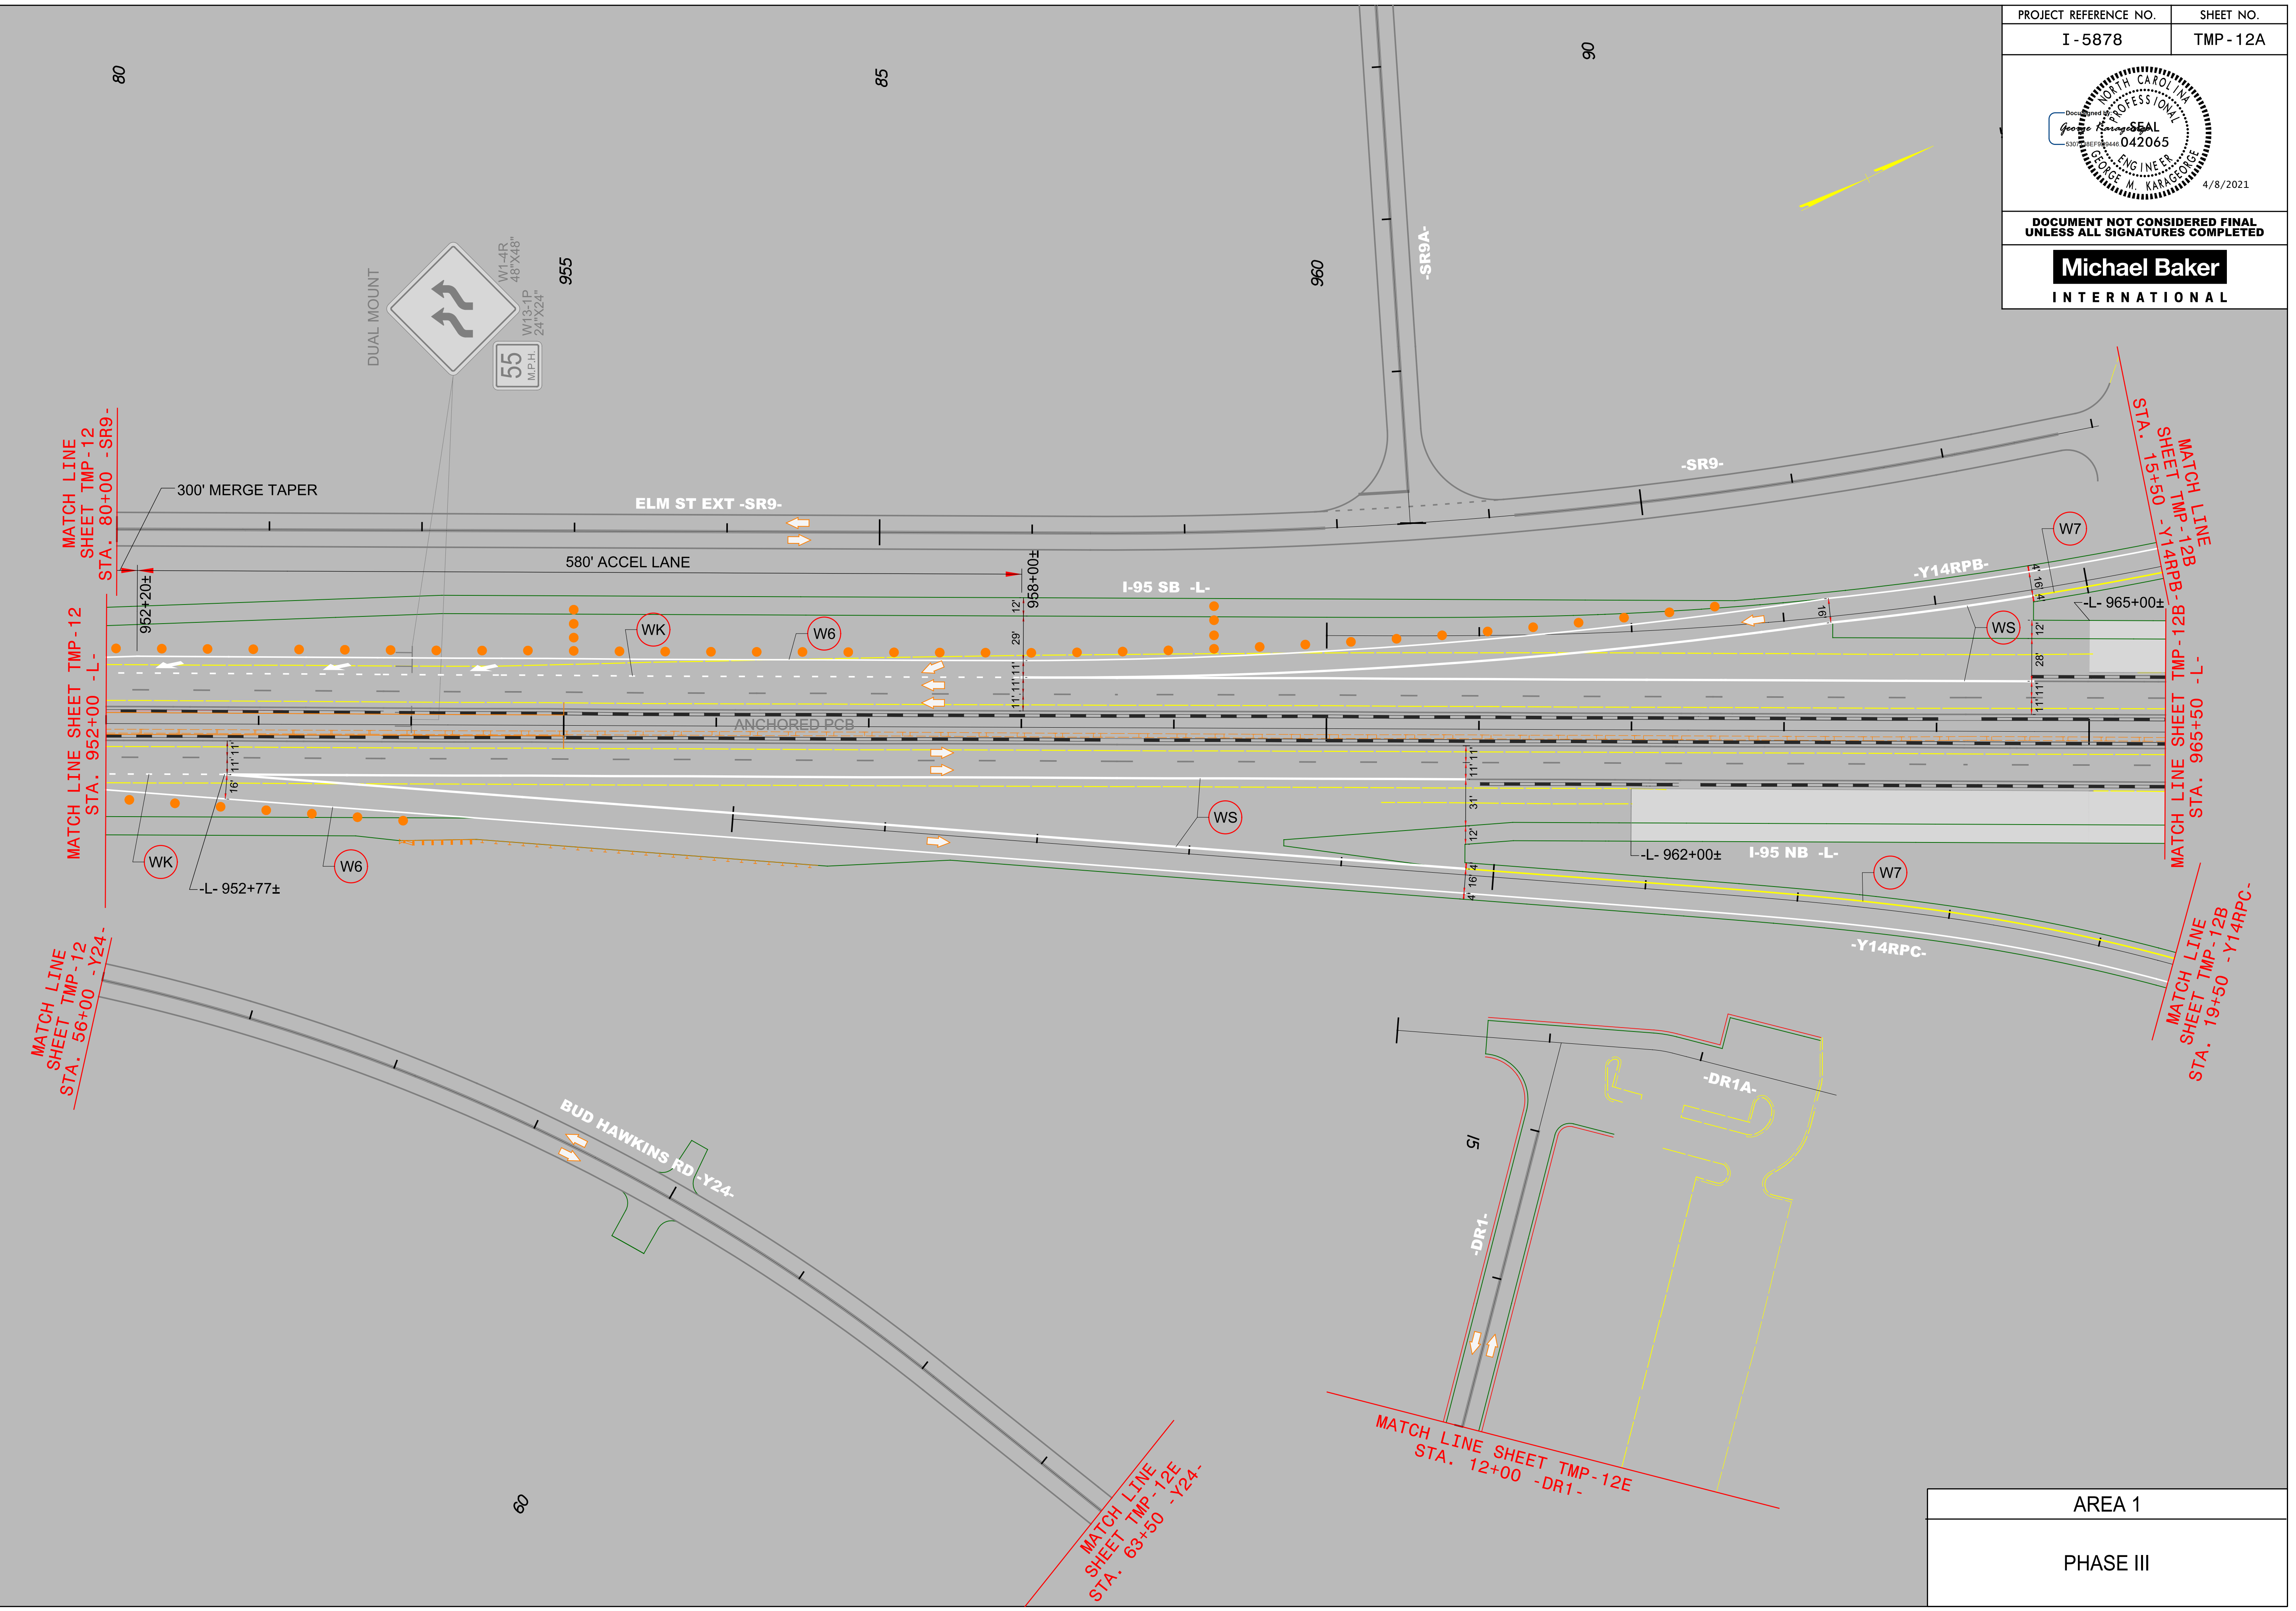

AREA 1

 PHASE III