



PROJECT REFERENCE NO.	SHEET NO.
I - 5878	TMP - 12B

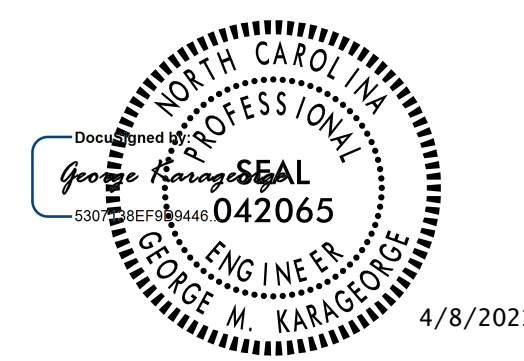

DOCUMENT NOT CONSIDERED FINAL
UNLESS ALL SIGNATURES COMPLETED

Michael Baker
INTERNATIONAL

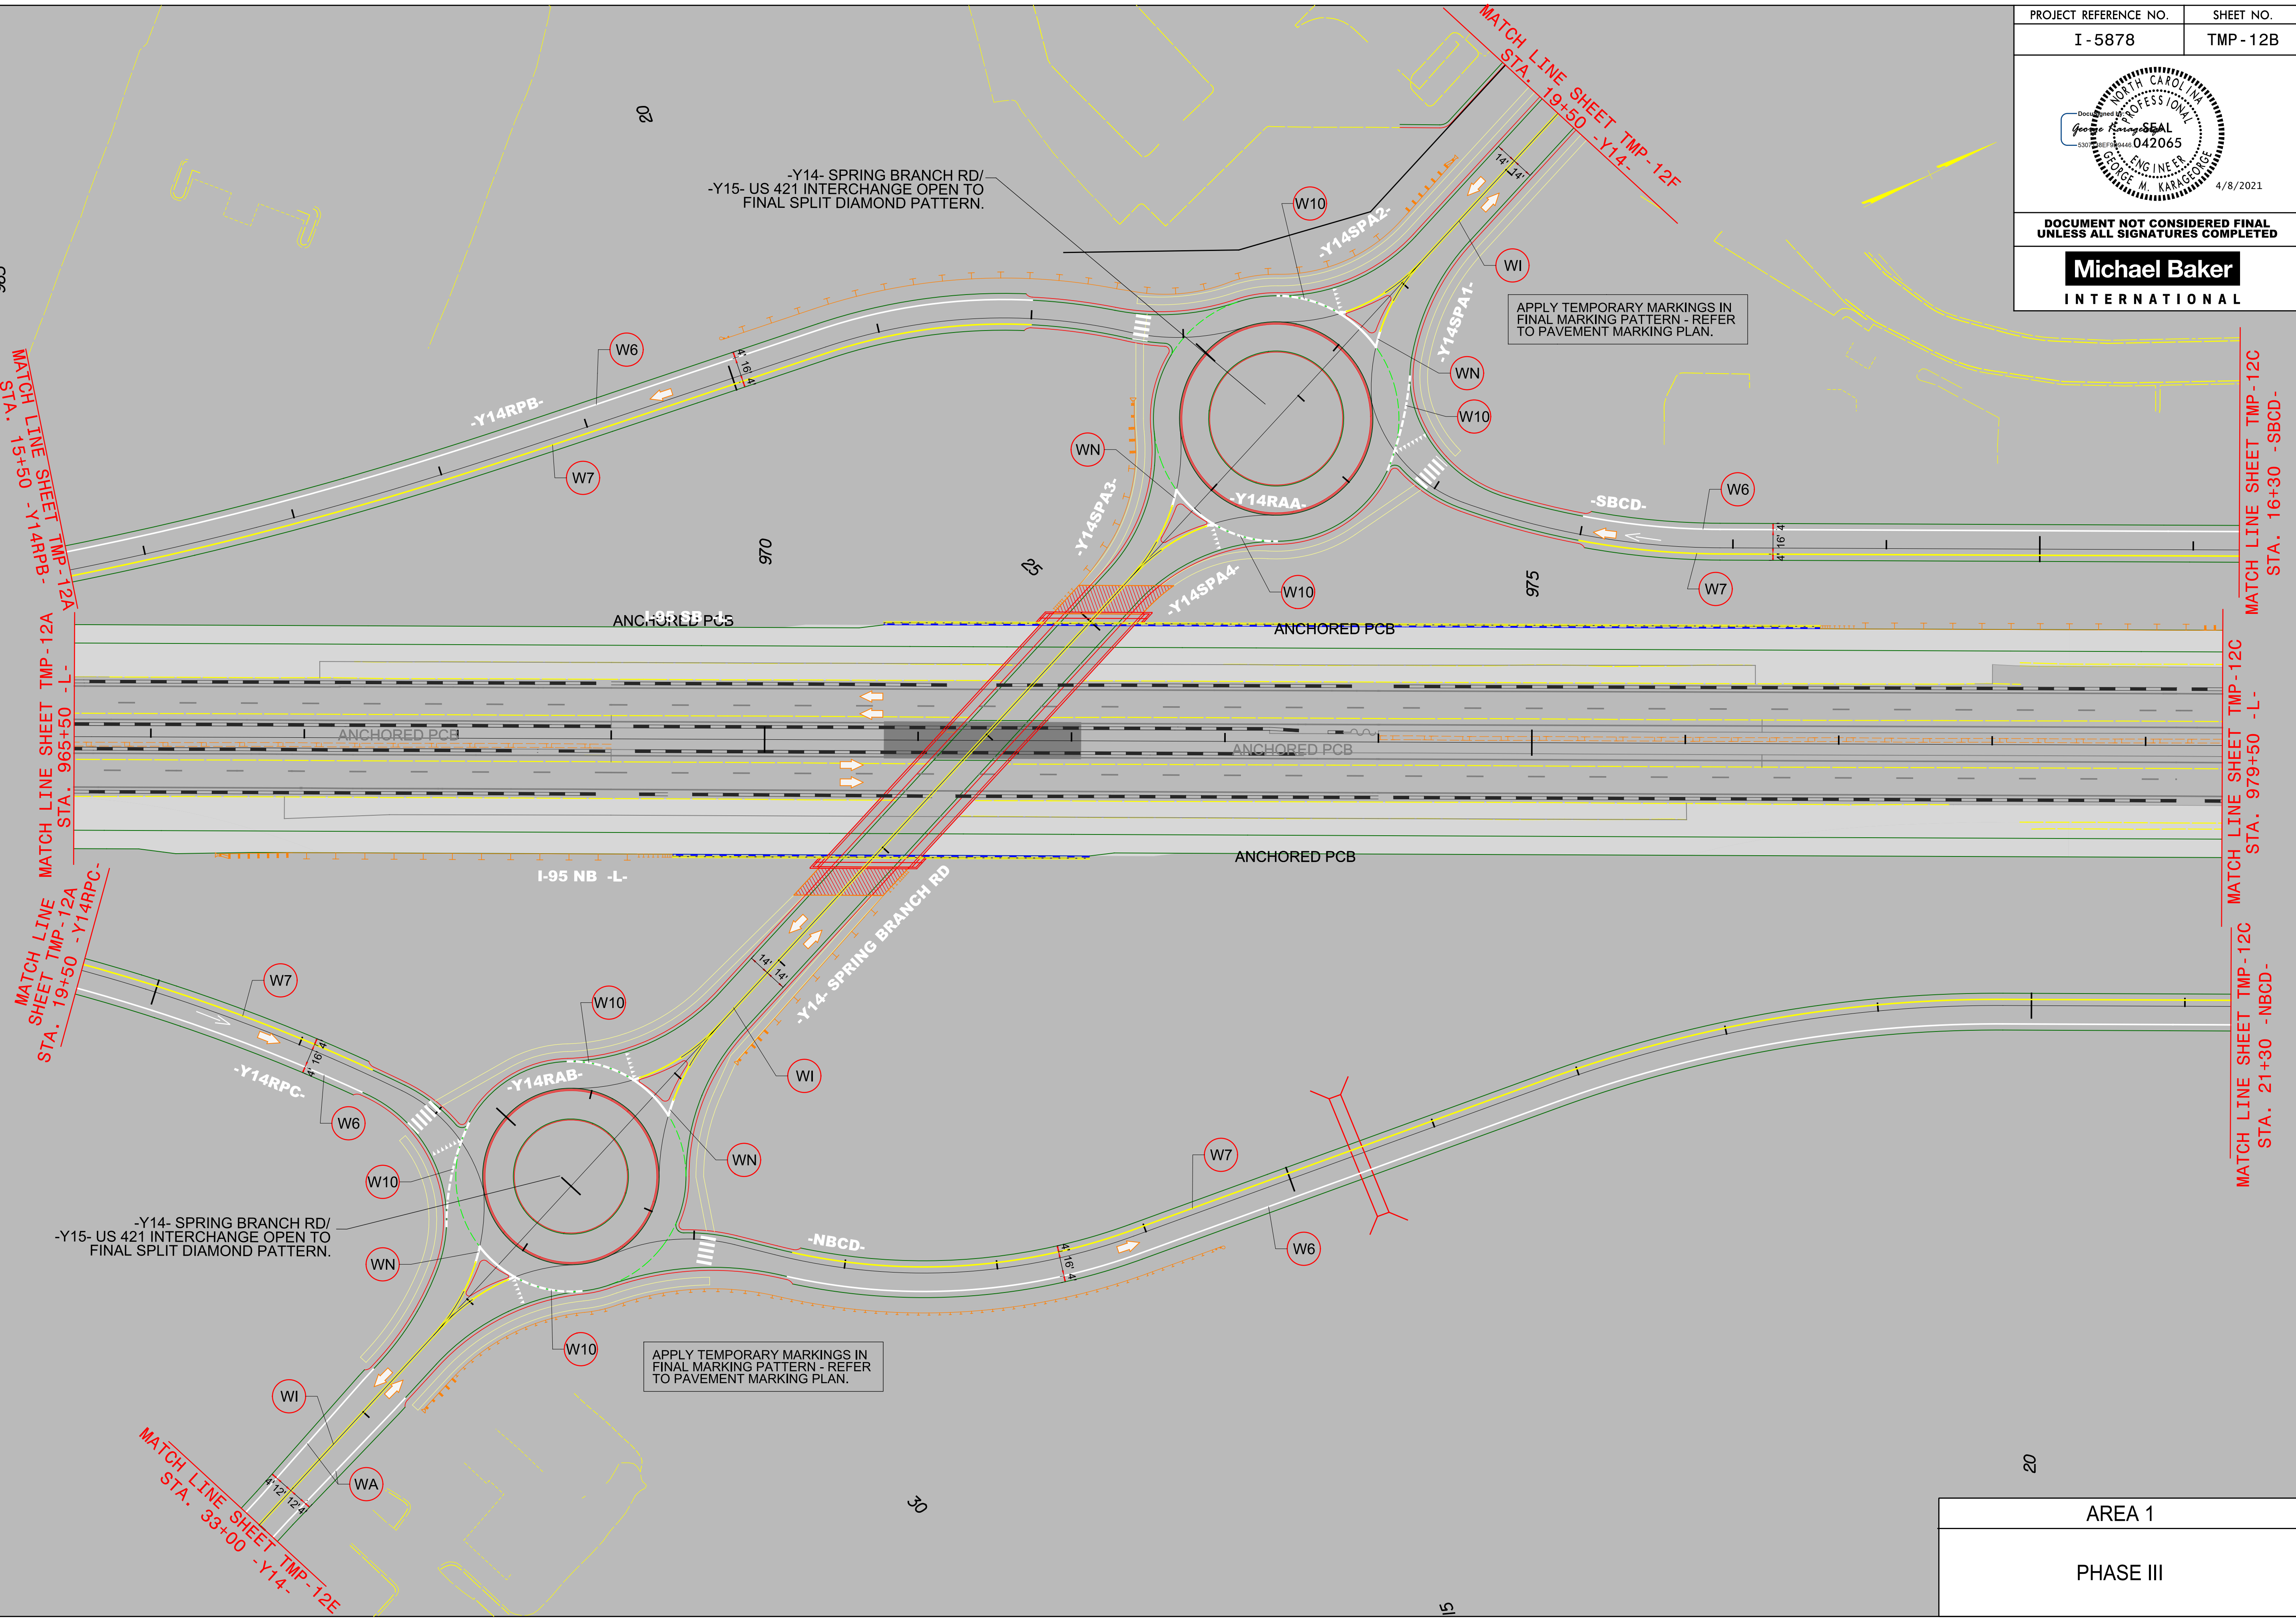

-Y14- SPRING BRANCH RD/
-Y15- US 421 INTERCHANGE OPEN TO
FINAL SPLIT DIAMOND PATTERN.

APPLY TEMPORARY MARKINGS IN
FINAL MARKING PATTERN - REFER
TO PAVEMENT MARKING PLAN.

APPLY TEMPORARY MARKINGS IN
FINAL MARKING PATTERN - REFER
TO PAVEMENT MARKING PLAN.

-Y14- SPRING BRANCH RD/
-Y15- US 421 INTERCHANGE OPEN TO
FINAL SPLIT DIAMOND PATTERN.

4/1/2021
R:\Traf\I-95\Transportation Management\PLAN SHEETS\I-5986B TMP 12B AREA 01PHASE 03 STEP 01.dgn
Caroline Owings

AREA 1
PHASE III

MATCH LINE SHEET TMP-12A
STA. 15+50 -Y14RPB-

MATCH LINE SHEET TMP-12A
STA. 19+50 -Y14RPC-

MATCH LINE SHEET TMP-12F
STA. 19+50 -Y14-

MATCH LINE SHEET TMP-12C
STA. 16+30 -SBCD-

MATCH LINE SHEET TMP-12C
STA. 979+50 -L-

MATCH LINE SHEET TMP-12C
STA. 21+30 -NBCD-

MATCH LINE SHEET TMP-12E
STA. 33+00 -Y14-