
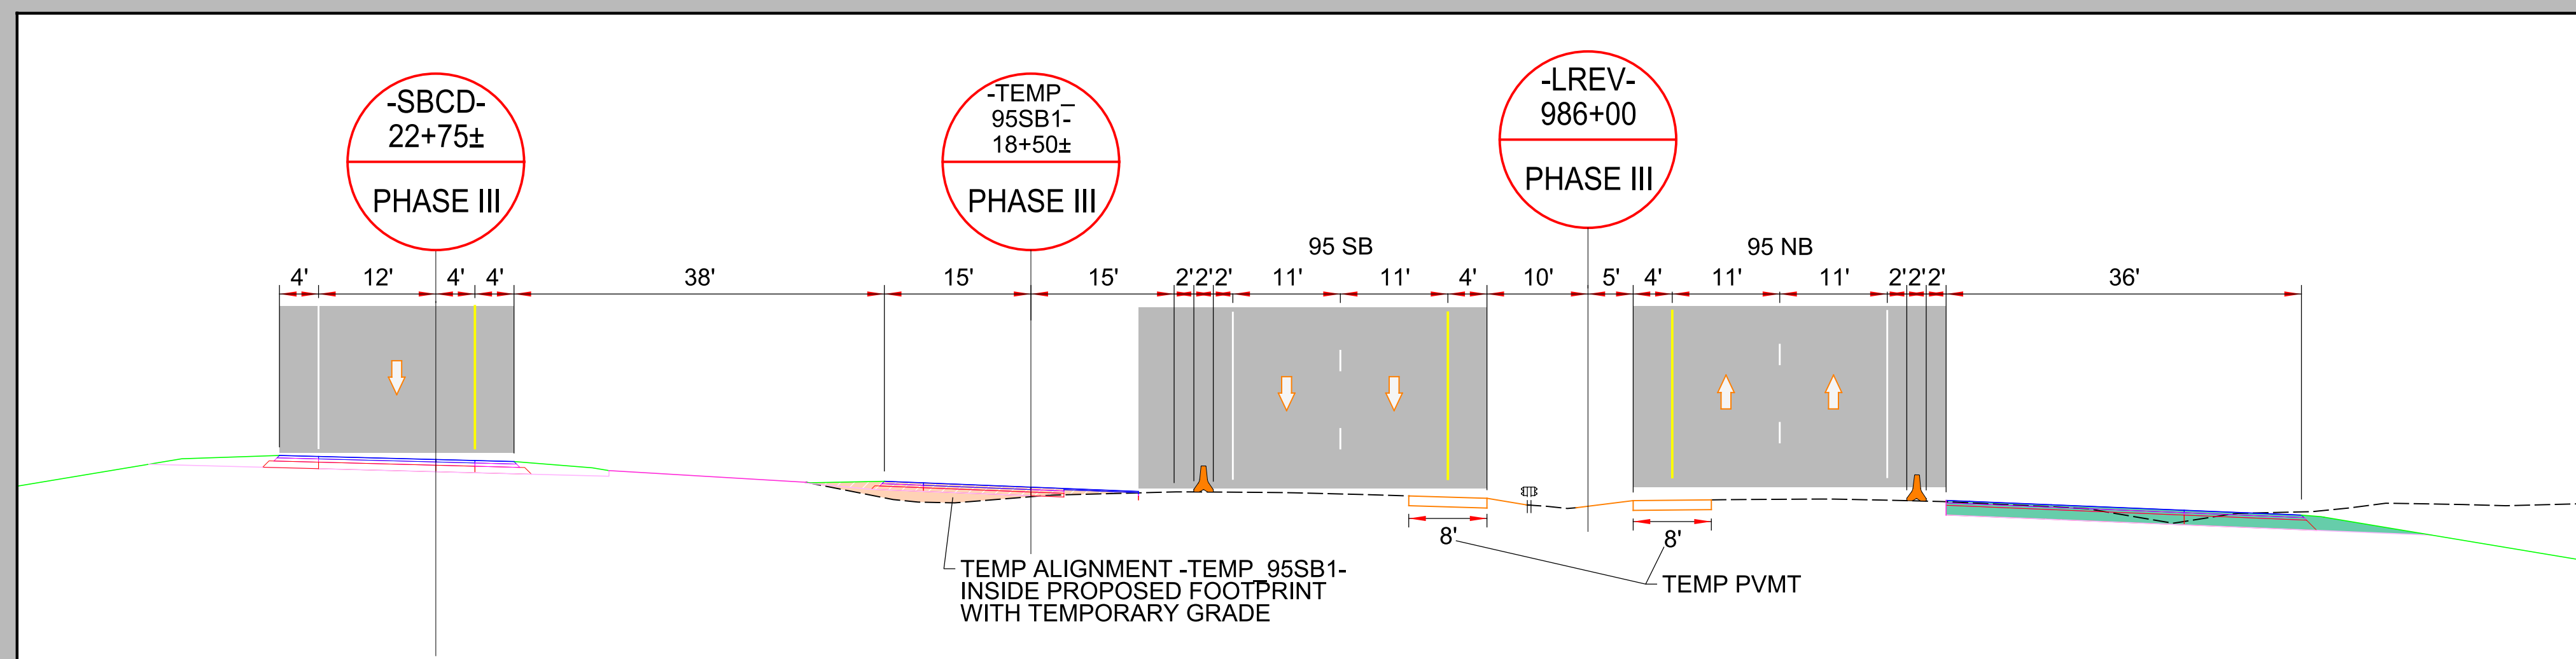


DOCUMENT NOT CONSIDERED FINAL
UNLESS ALL SIGNATURES COMPLETED

Michael Baker
INTERNATIONAL

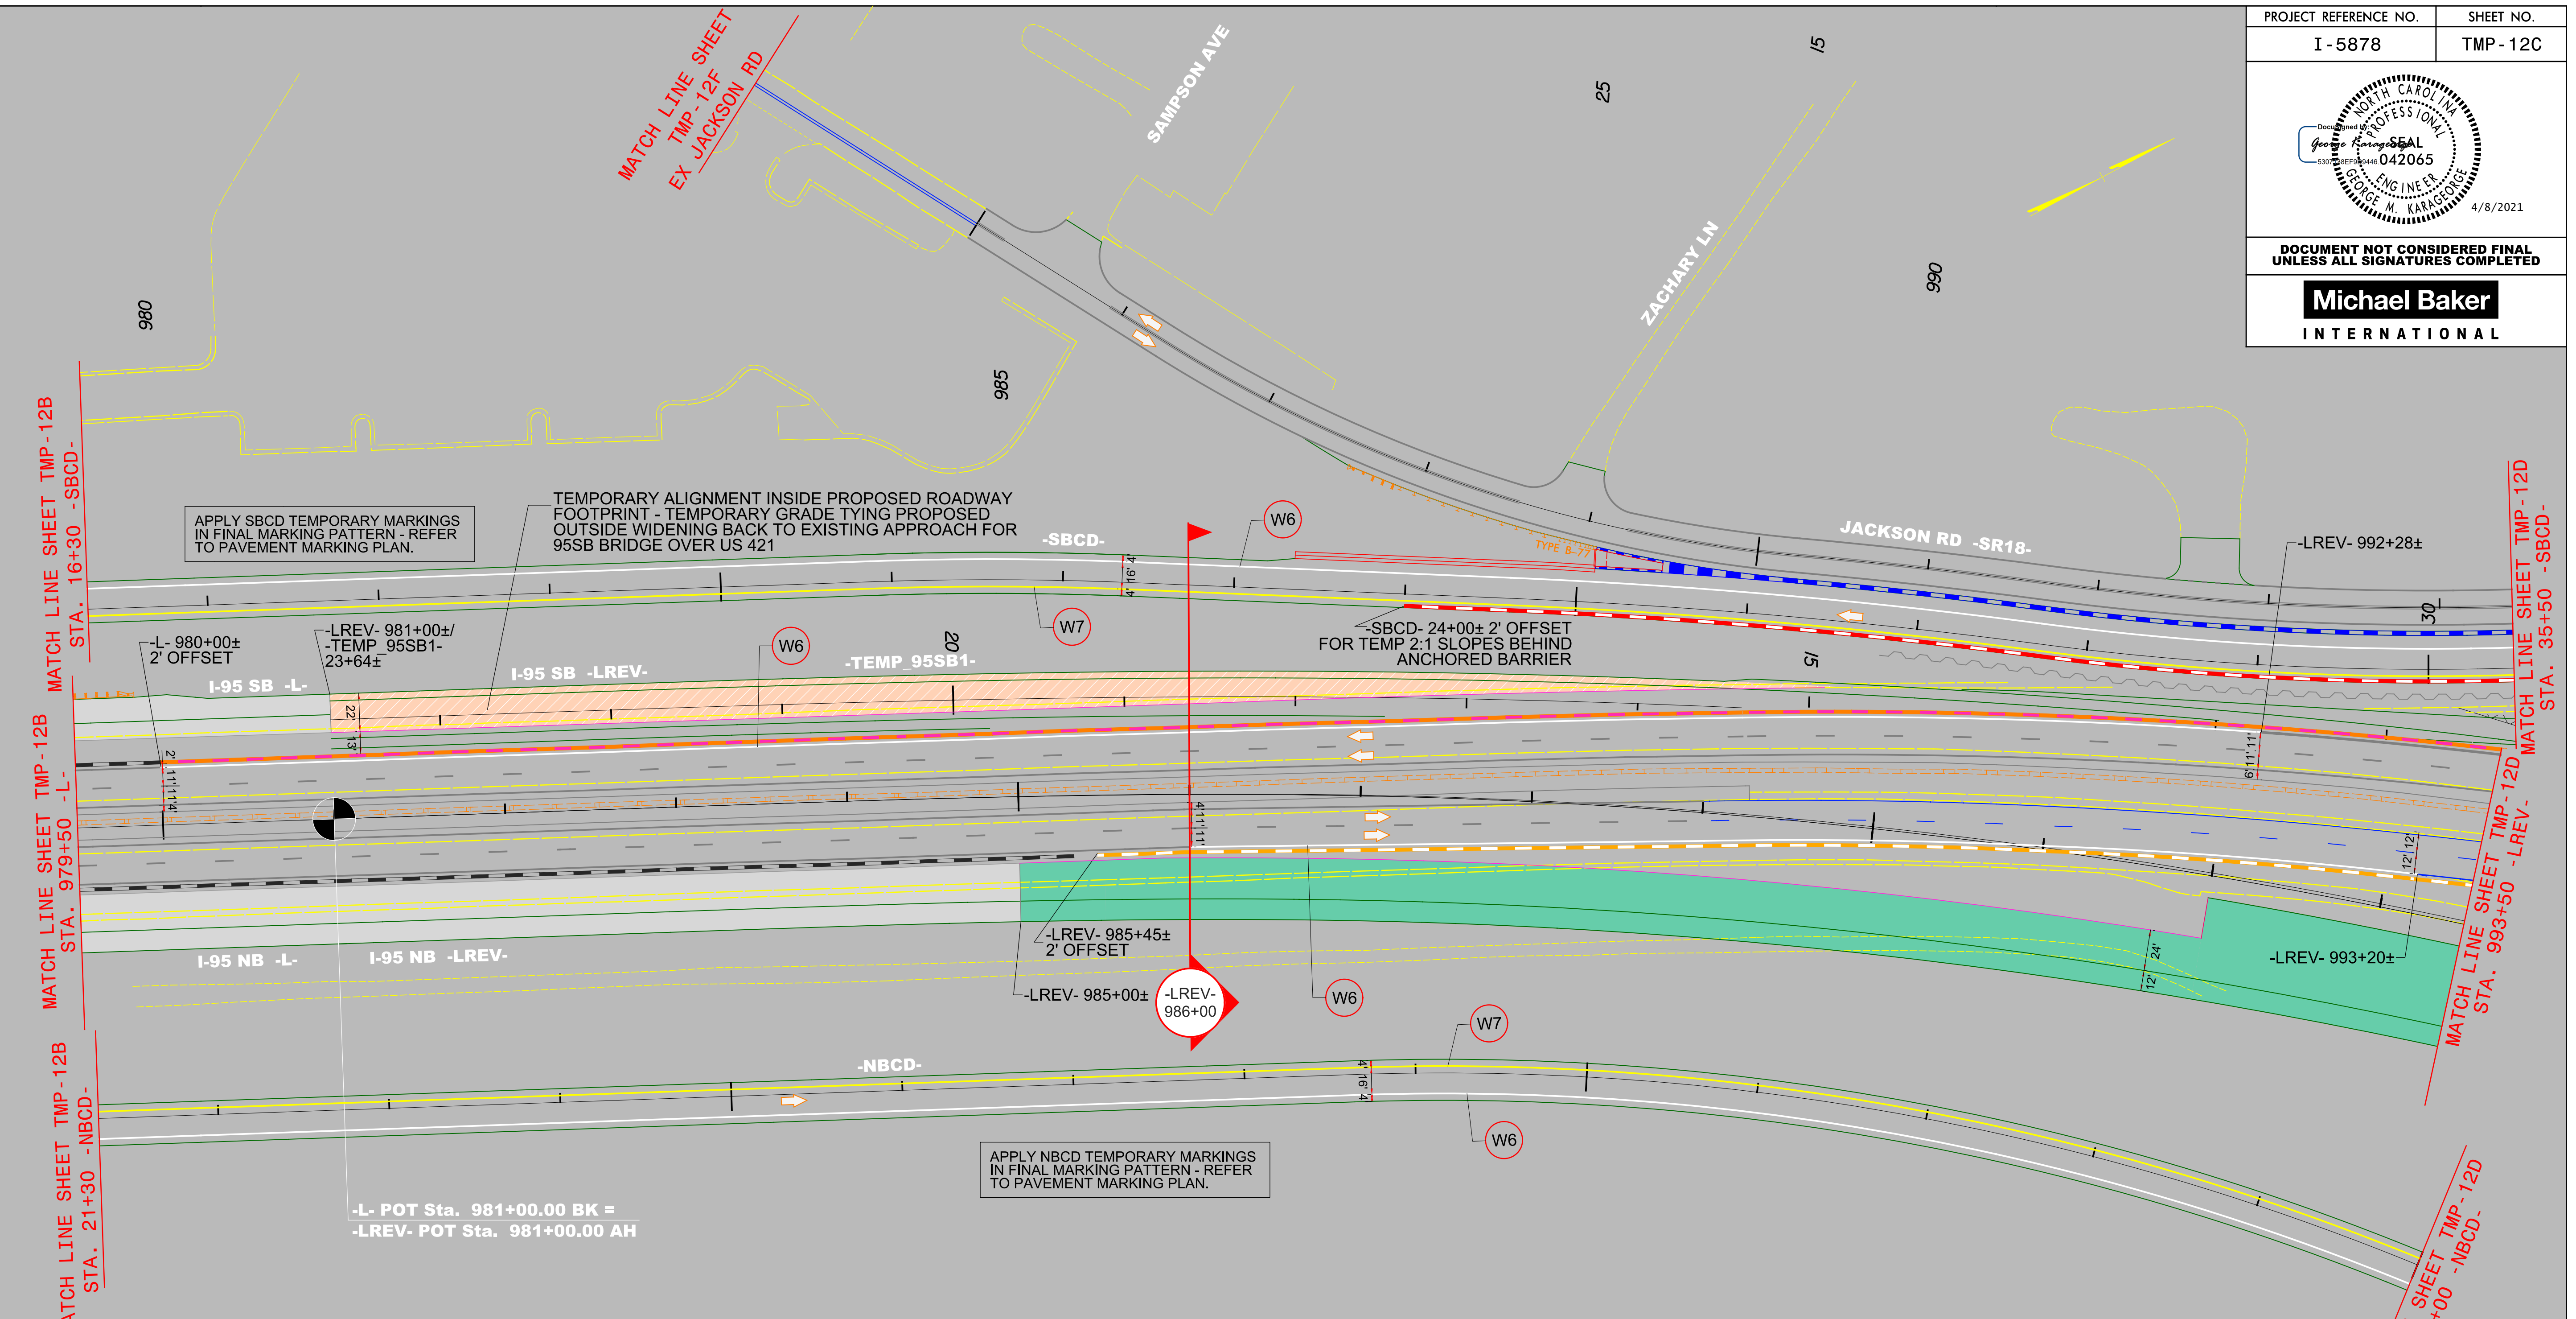

4/1/2021 R:\Tirg\file\Transportation Management\PLAN SHEETS\I-5878\I-5878B TMP 12C AREA 01\PHASE 03 STEP 01.dgn Caroline Owings

AREA 1

PHASE III