


DOCUMENT NOT CONSIDERED FINAL
UNLESS ALL SIGNATURES COMPLETED

Michael Baker
INTERNATIONAL

4/1/2021
R:\Tirg\file\Transportation Management\PLAN SHEETS\I-5886B TMP 12D AREA 01 PHASE 03 STEP 01.dgn
Caroline.Owings

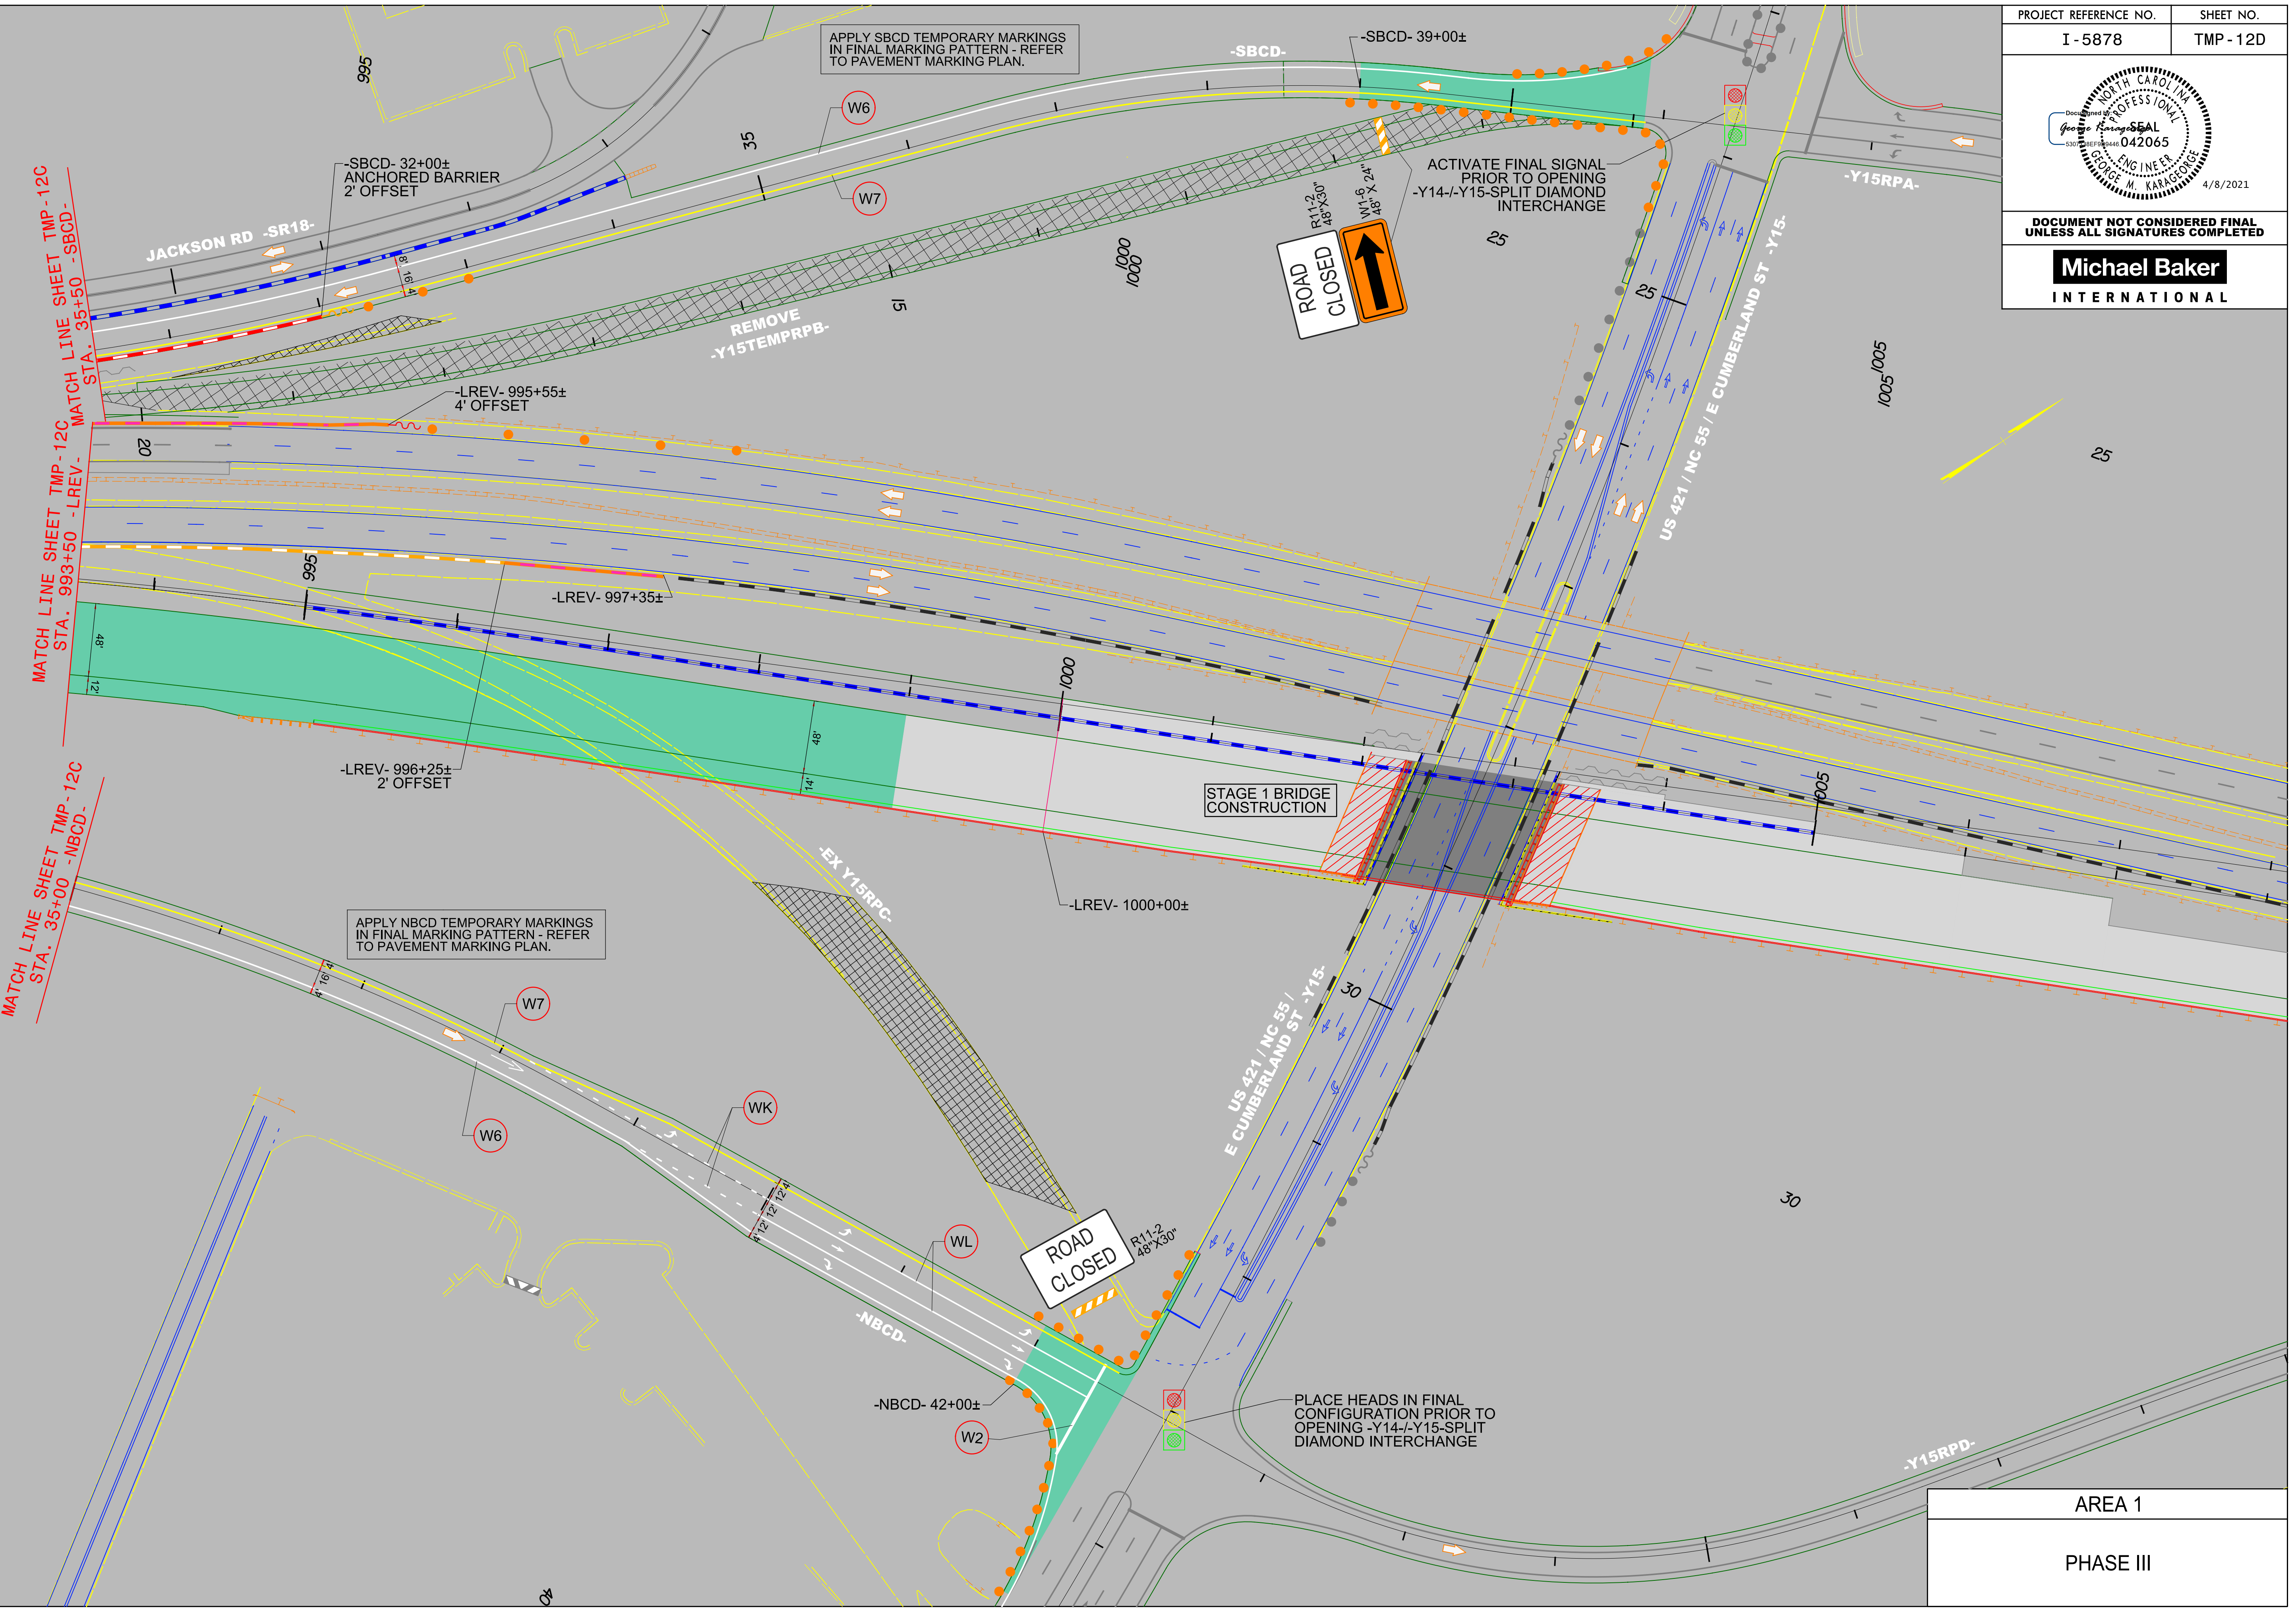

AREA 1

PHASE III