


PROJECT REFERENCE NO.	SHEET NO.
I-5878	TMP-12E

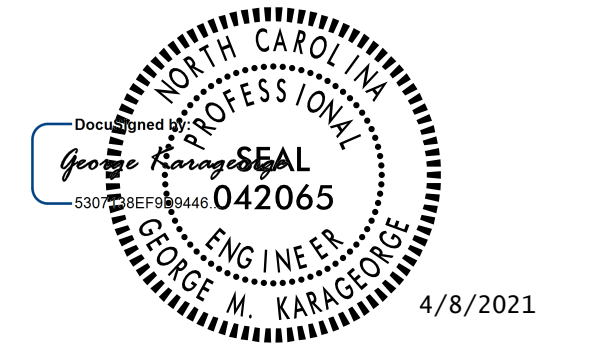


DOCUMENT NOT CONSIDERED FINAL  
UNLESS ALL SIGNATURES COMPLETED

**Michael Baker**  
INTERNATIONAL

MATCH LINE SHEET TMP-12B  
STA. 33+00 -Y14-

APPLY Y14 TEMPORARY MARKINGS  
IN FINAL MARKING PATTERN - REFER  
TO PAVEMENT MARKING PLAN.

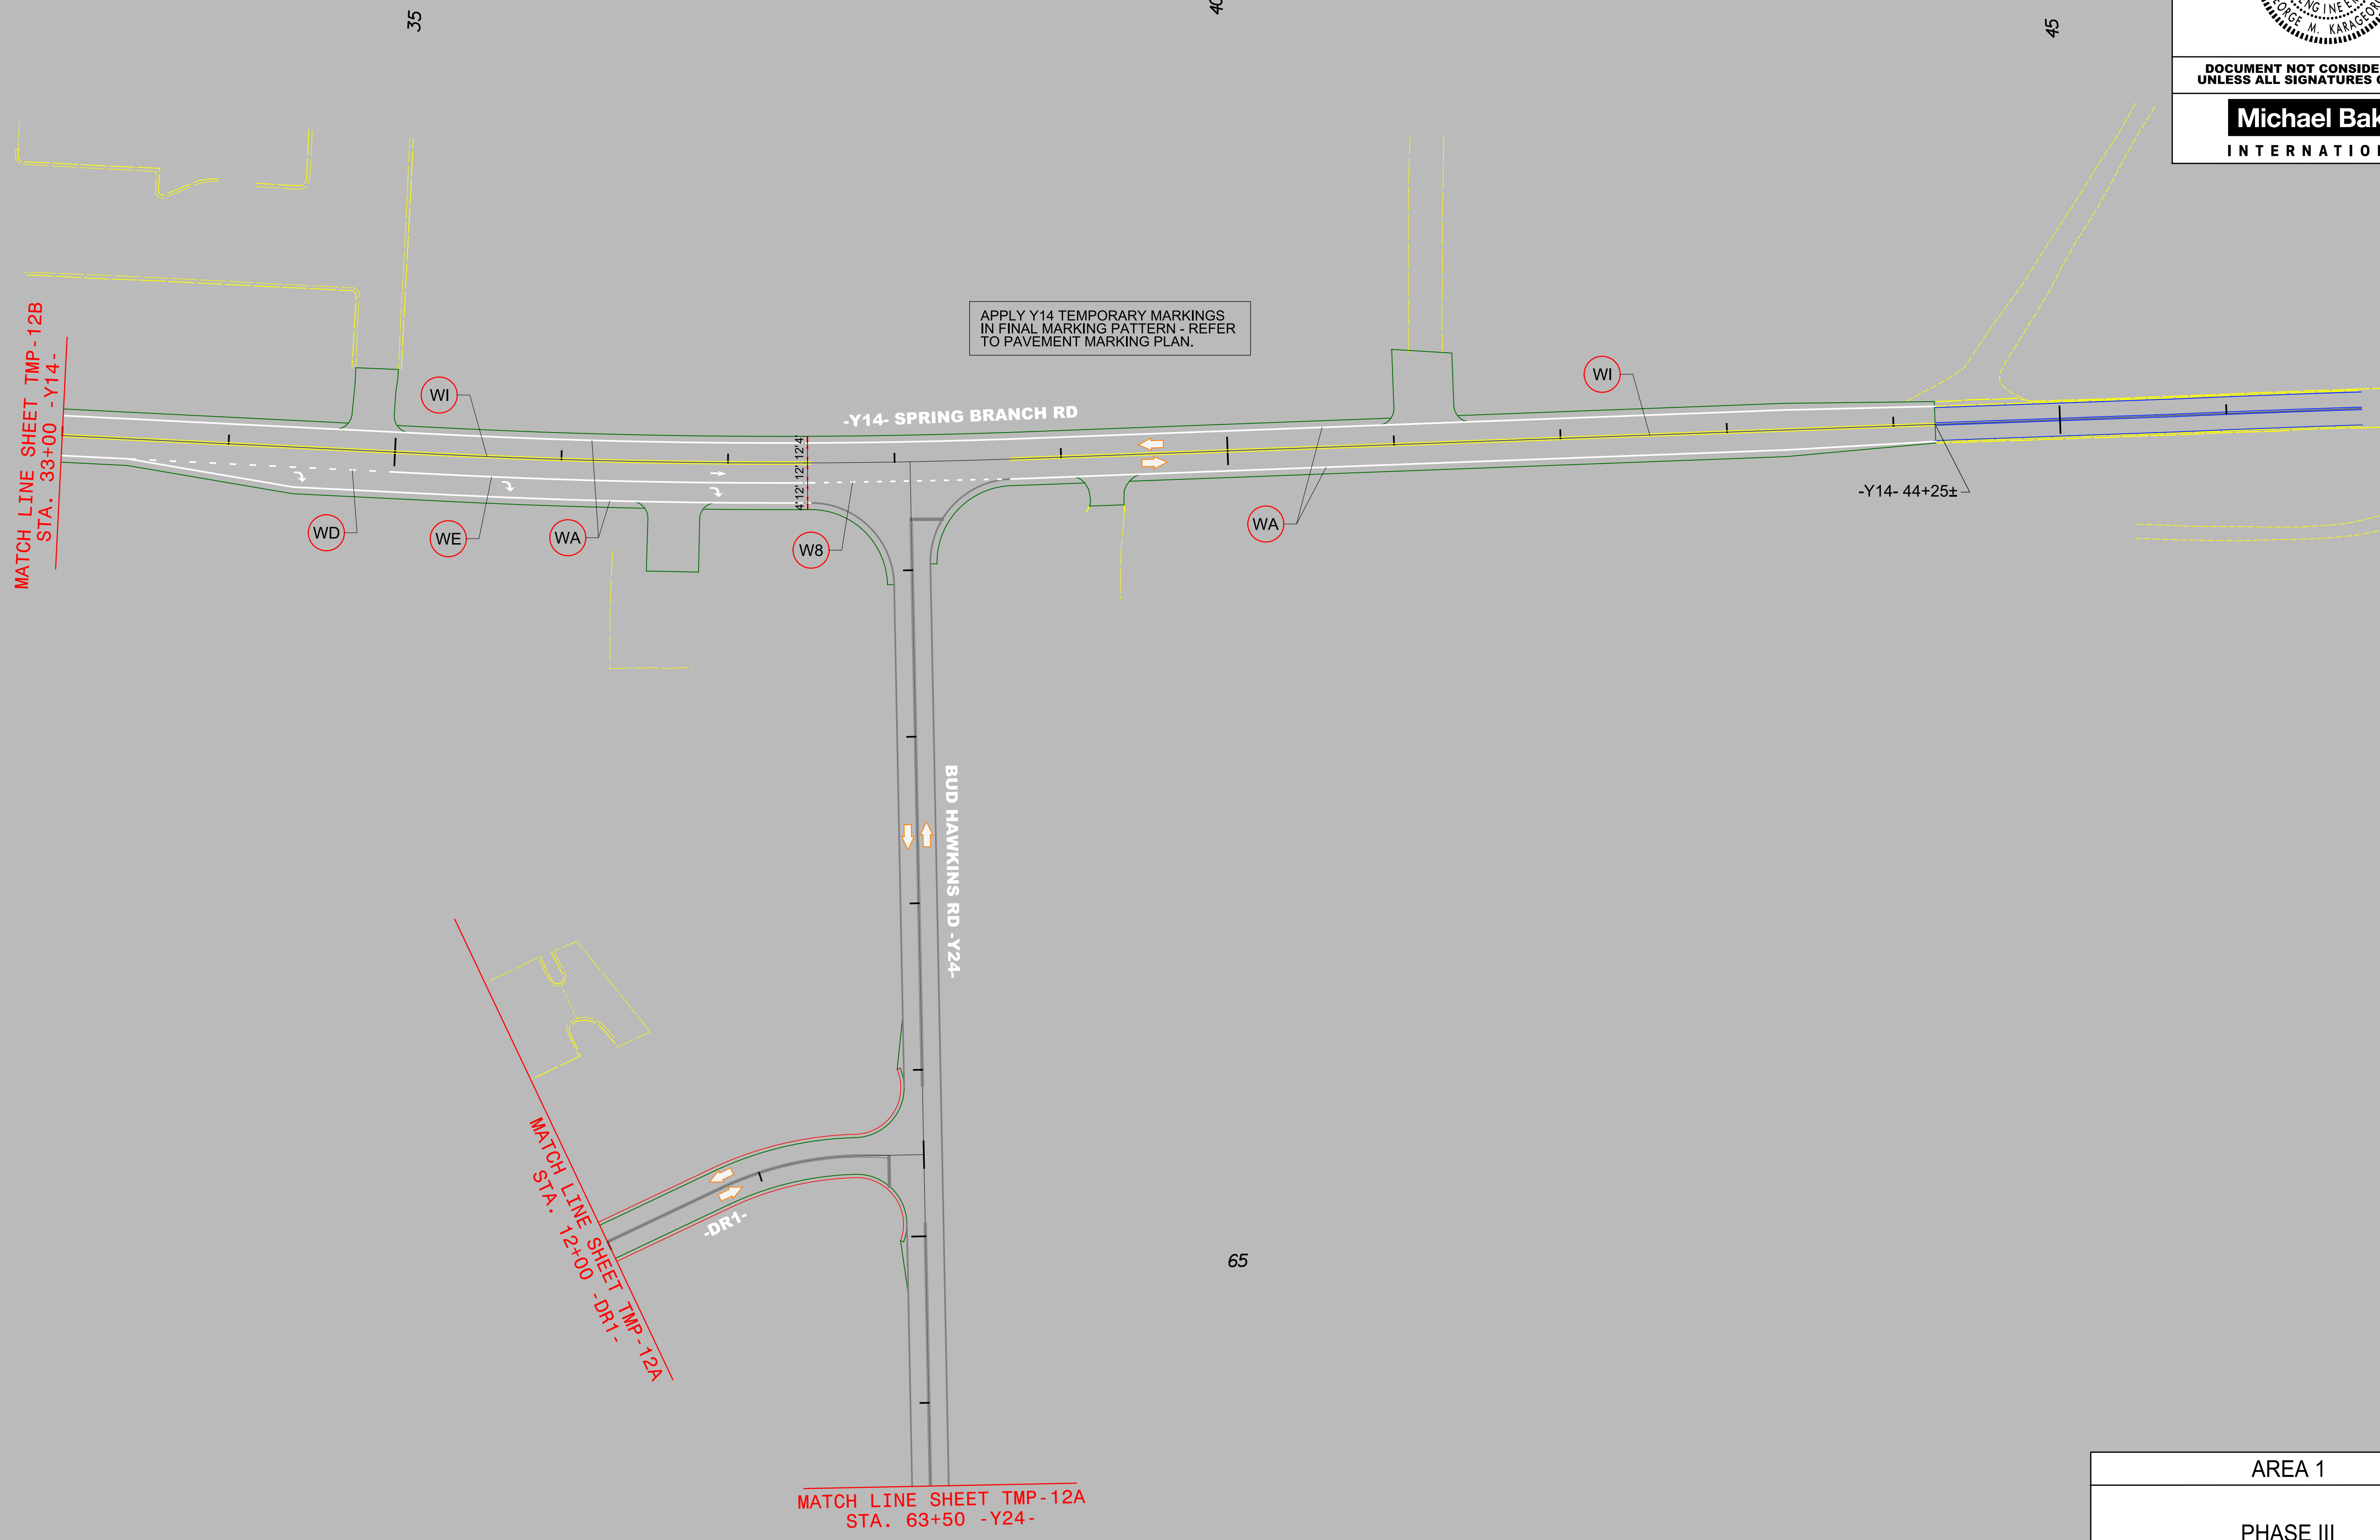

MATCH LINE SHEET TMP-12A  
STA. 12+00 -DR1-

MATCH LINE SHEET TMP-12A  
STA. 63+50 -Y24-

AREA 1
PHASE III

4/1/2021  
R:\Tiraf\Transportation Management\PLAN SHEETS\I-5878\B TMP 12E AREA 01PHASE 03 STEP 01.dgn  
Caroline.Owings