


DOCUMENT NOT CONSIDERED FINAL
UNLESS ALL SIGNATURES COMPLETED



I-95 SB SHIFT AREA
TO OPEN ALL I-95 LANES TO THE SOUTH
8' SHIFT IS WORST CASE
L=8X65=520'
*SHIFT TO BE COORDINATED WITH CONTRACTOR OF I-5986A(I-5877)

I-95 NB SHIFT AREA FROM I-5986A(I-5877)
-L- STA. 905+00± TO 924+00±
TO MEET I-5986B(I-5878) (2) LANES
*SHIFT TO BE COORDINATED WITH CONTRACTOR OF I-5986A(I-5877)

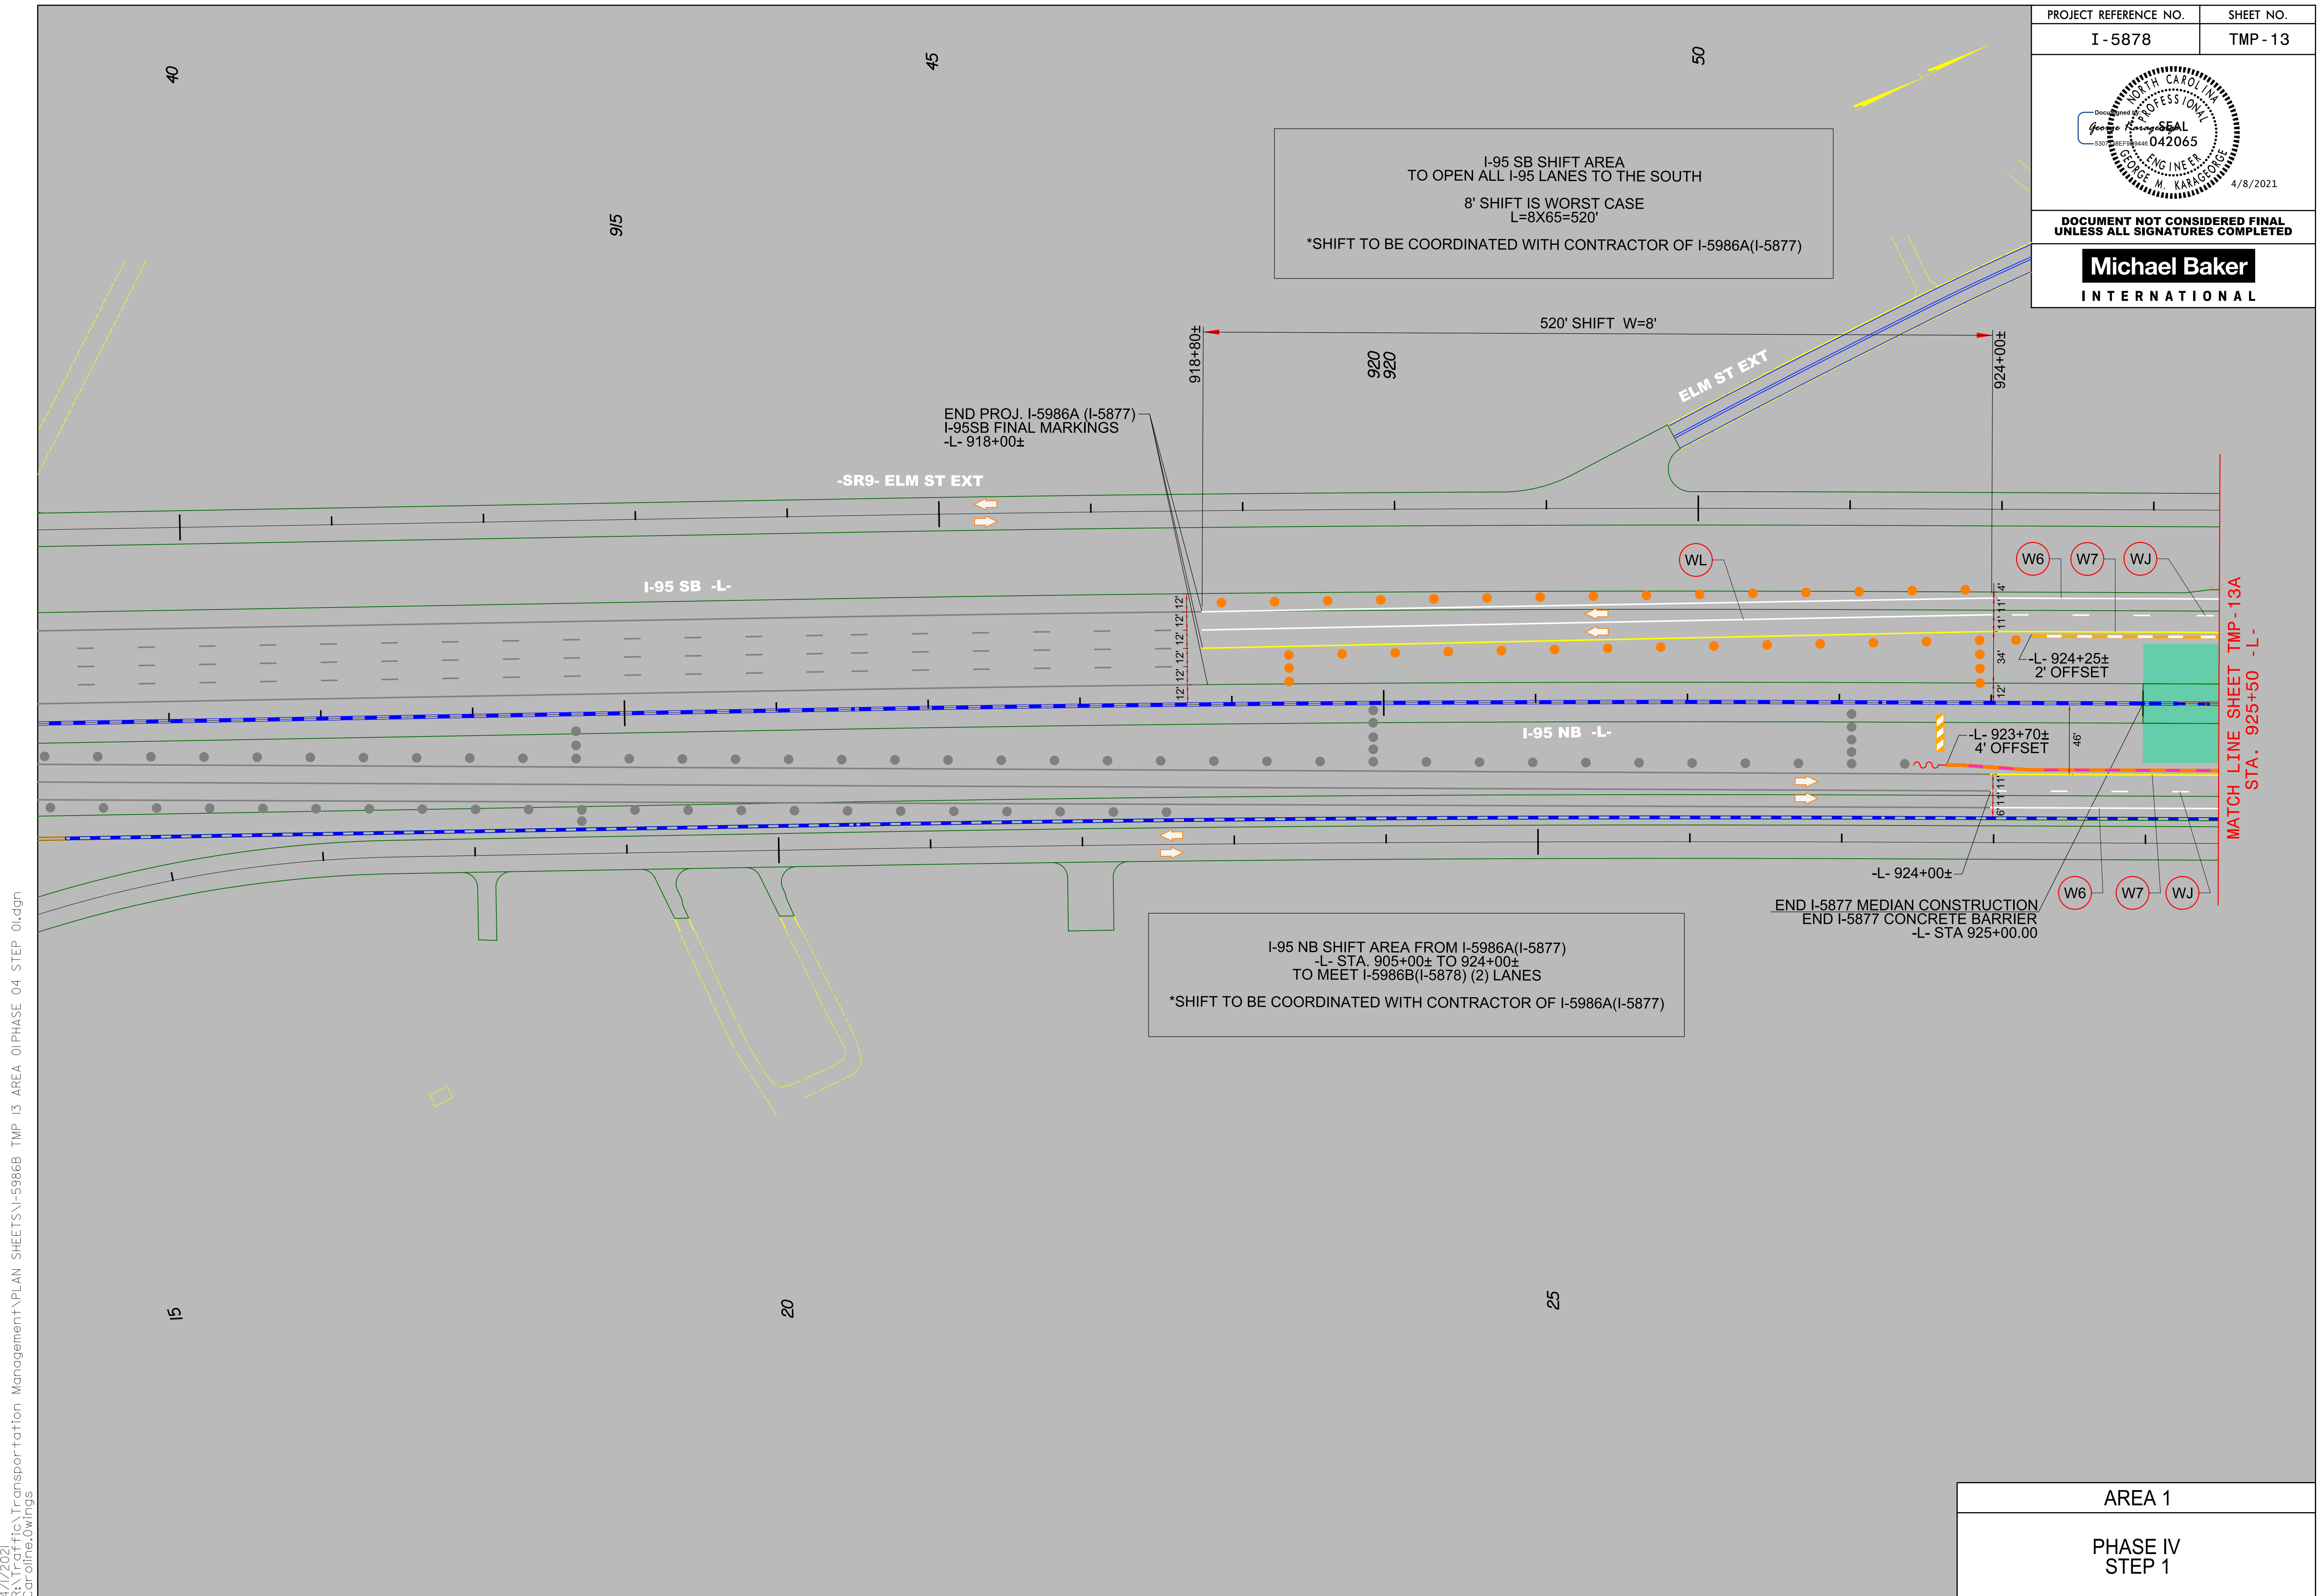

4/1/2021
R:\Tiraf\Transportation Management\PLAN SHEETS\I-5986B TMP 13 AREA 01\PHASE 04_STEP 01.dgn
Caroline.Owings

AREA 1
PHASE IV
STEP 1