


PROJECT REFERENCE NO.	SHEET NO.
I - 5878	TMP - 13B
DOCUMENT NOT CONSIDERED FINAL UNLESS ALL SIGNATURES COMPLETED	

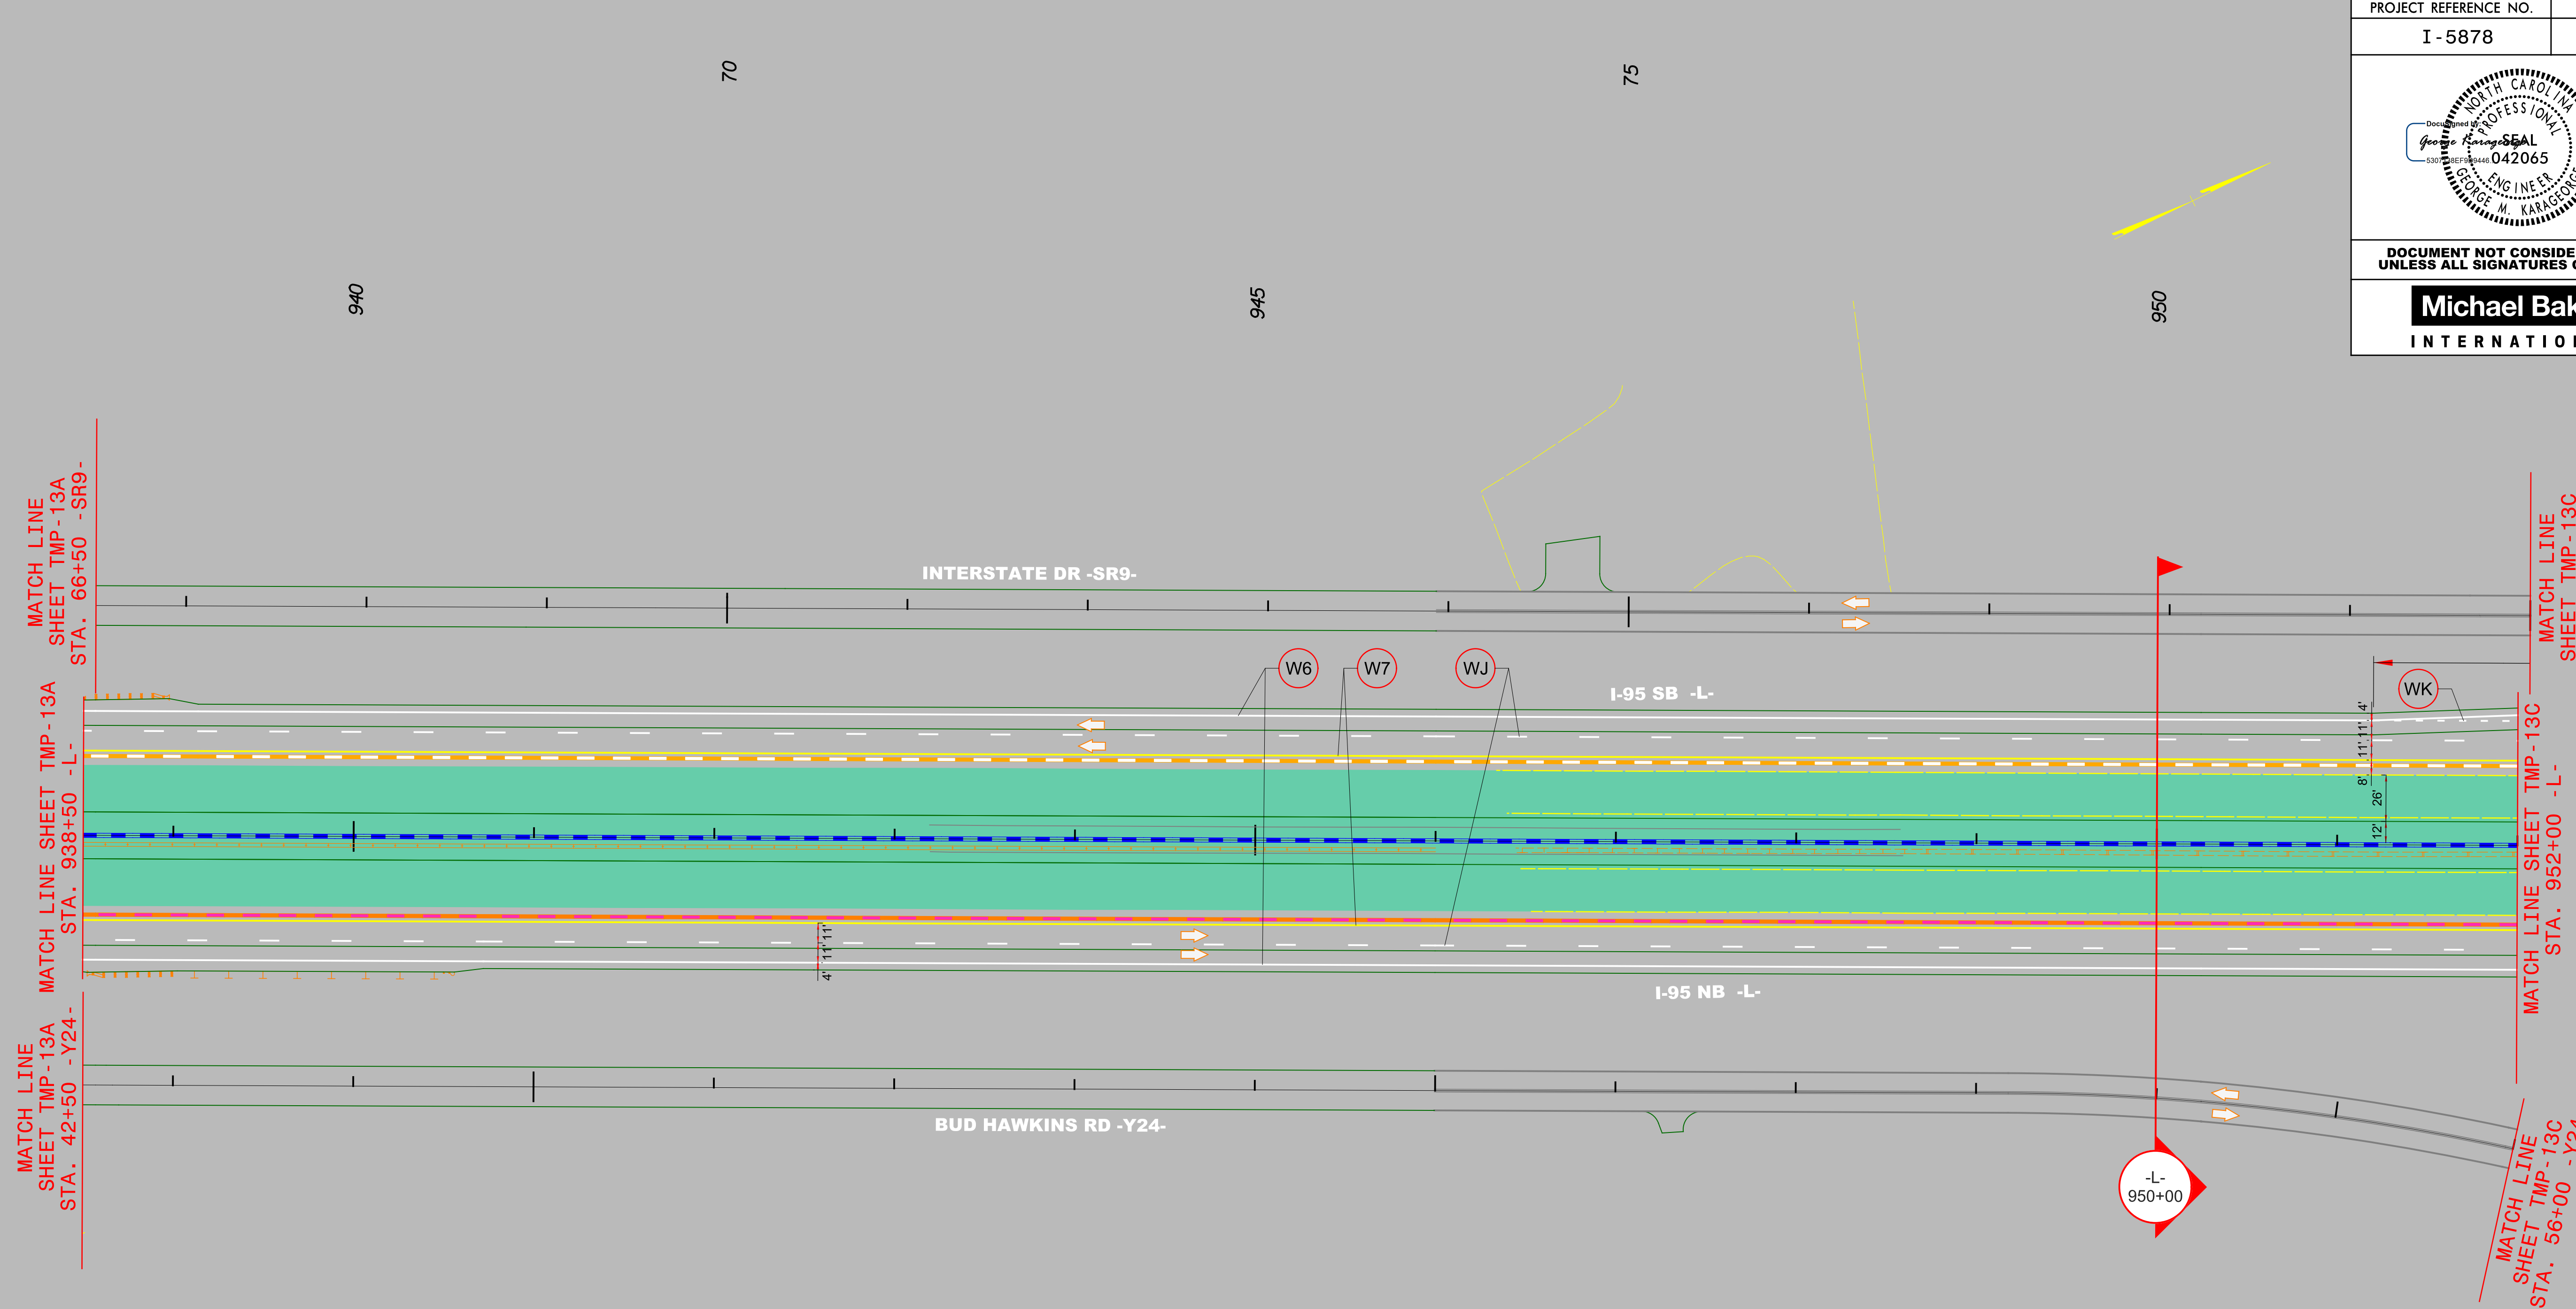

MATCH LINE
SHEET TMP - 13A
STA. 42+50 -Y24-

MATCH LINE SHEET TMP - 13A
STA. 938+50 -L-


MATCH LINE SHEET TMP - 13A
STA. 66+50 -SR9-

MATCH LINE SHEET TMP - 13C
STA. 56+00 -Y24-

MATCH LINE SHEET TMP - 13C
STA. 952+00 -L-

MATCH LINE SHEET TMP - 13C
STA. 80+00 -SR9-

-L-
950+00

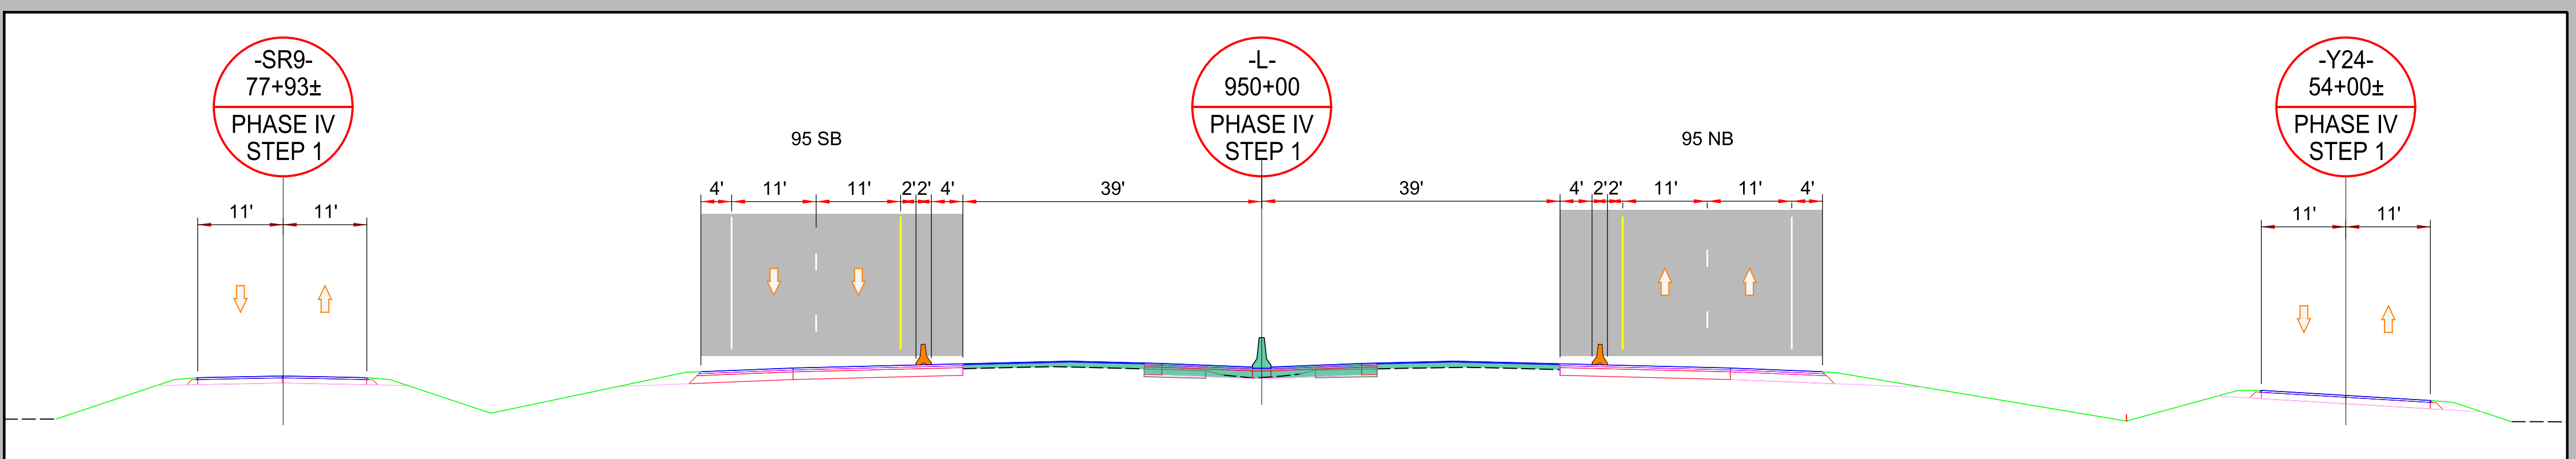

55

AREA 1
PHASE IV
STEP 1