


PROJECT REFERENCE NO. I-5878	SHEET NO. TMP-13C
<p>DOCUMENT NOT CONSIDERED FINAL UNLESS ALL SIGNATURES COMPLETED</p>	
<p>Michael Baker INTERNATIONAL</p>	

4/1/2021
 R:\Tirg\file\Transportation Management\PLAN SHEETS\I-5886B TMP 13C AREA 01 PHASE 04 STEP 01.dgn
 Caroline.Owings

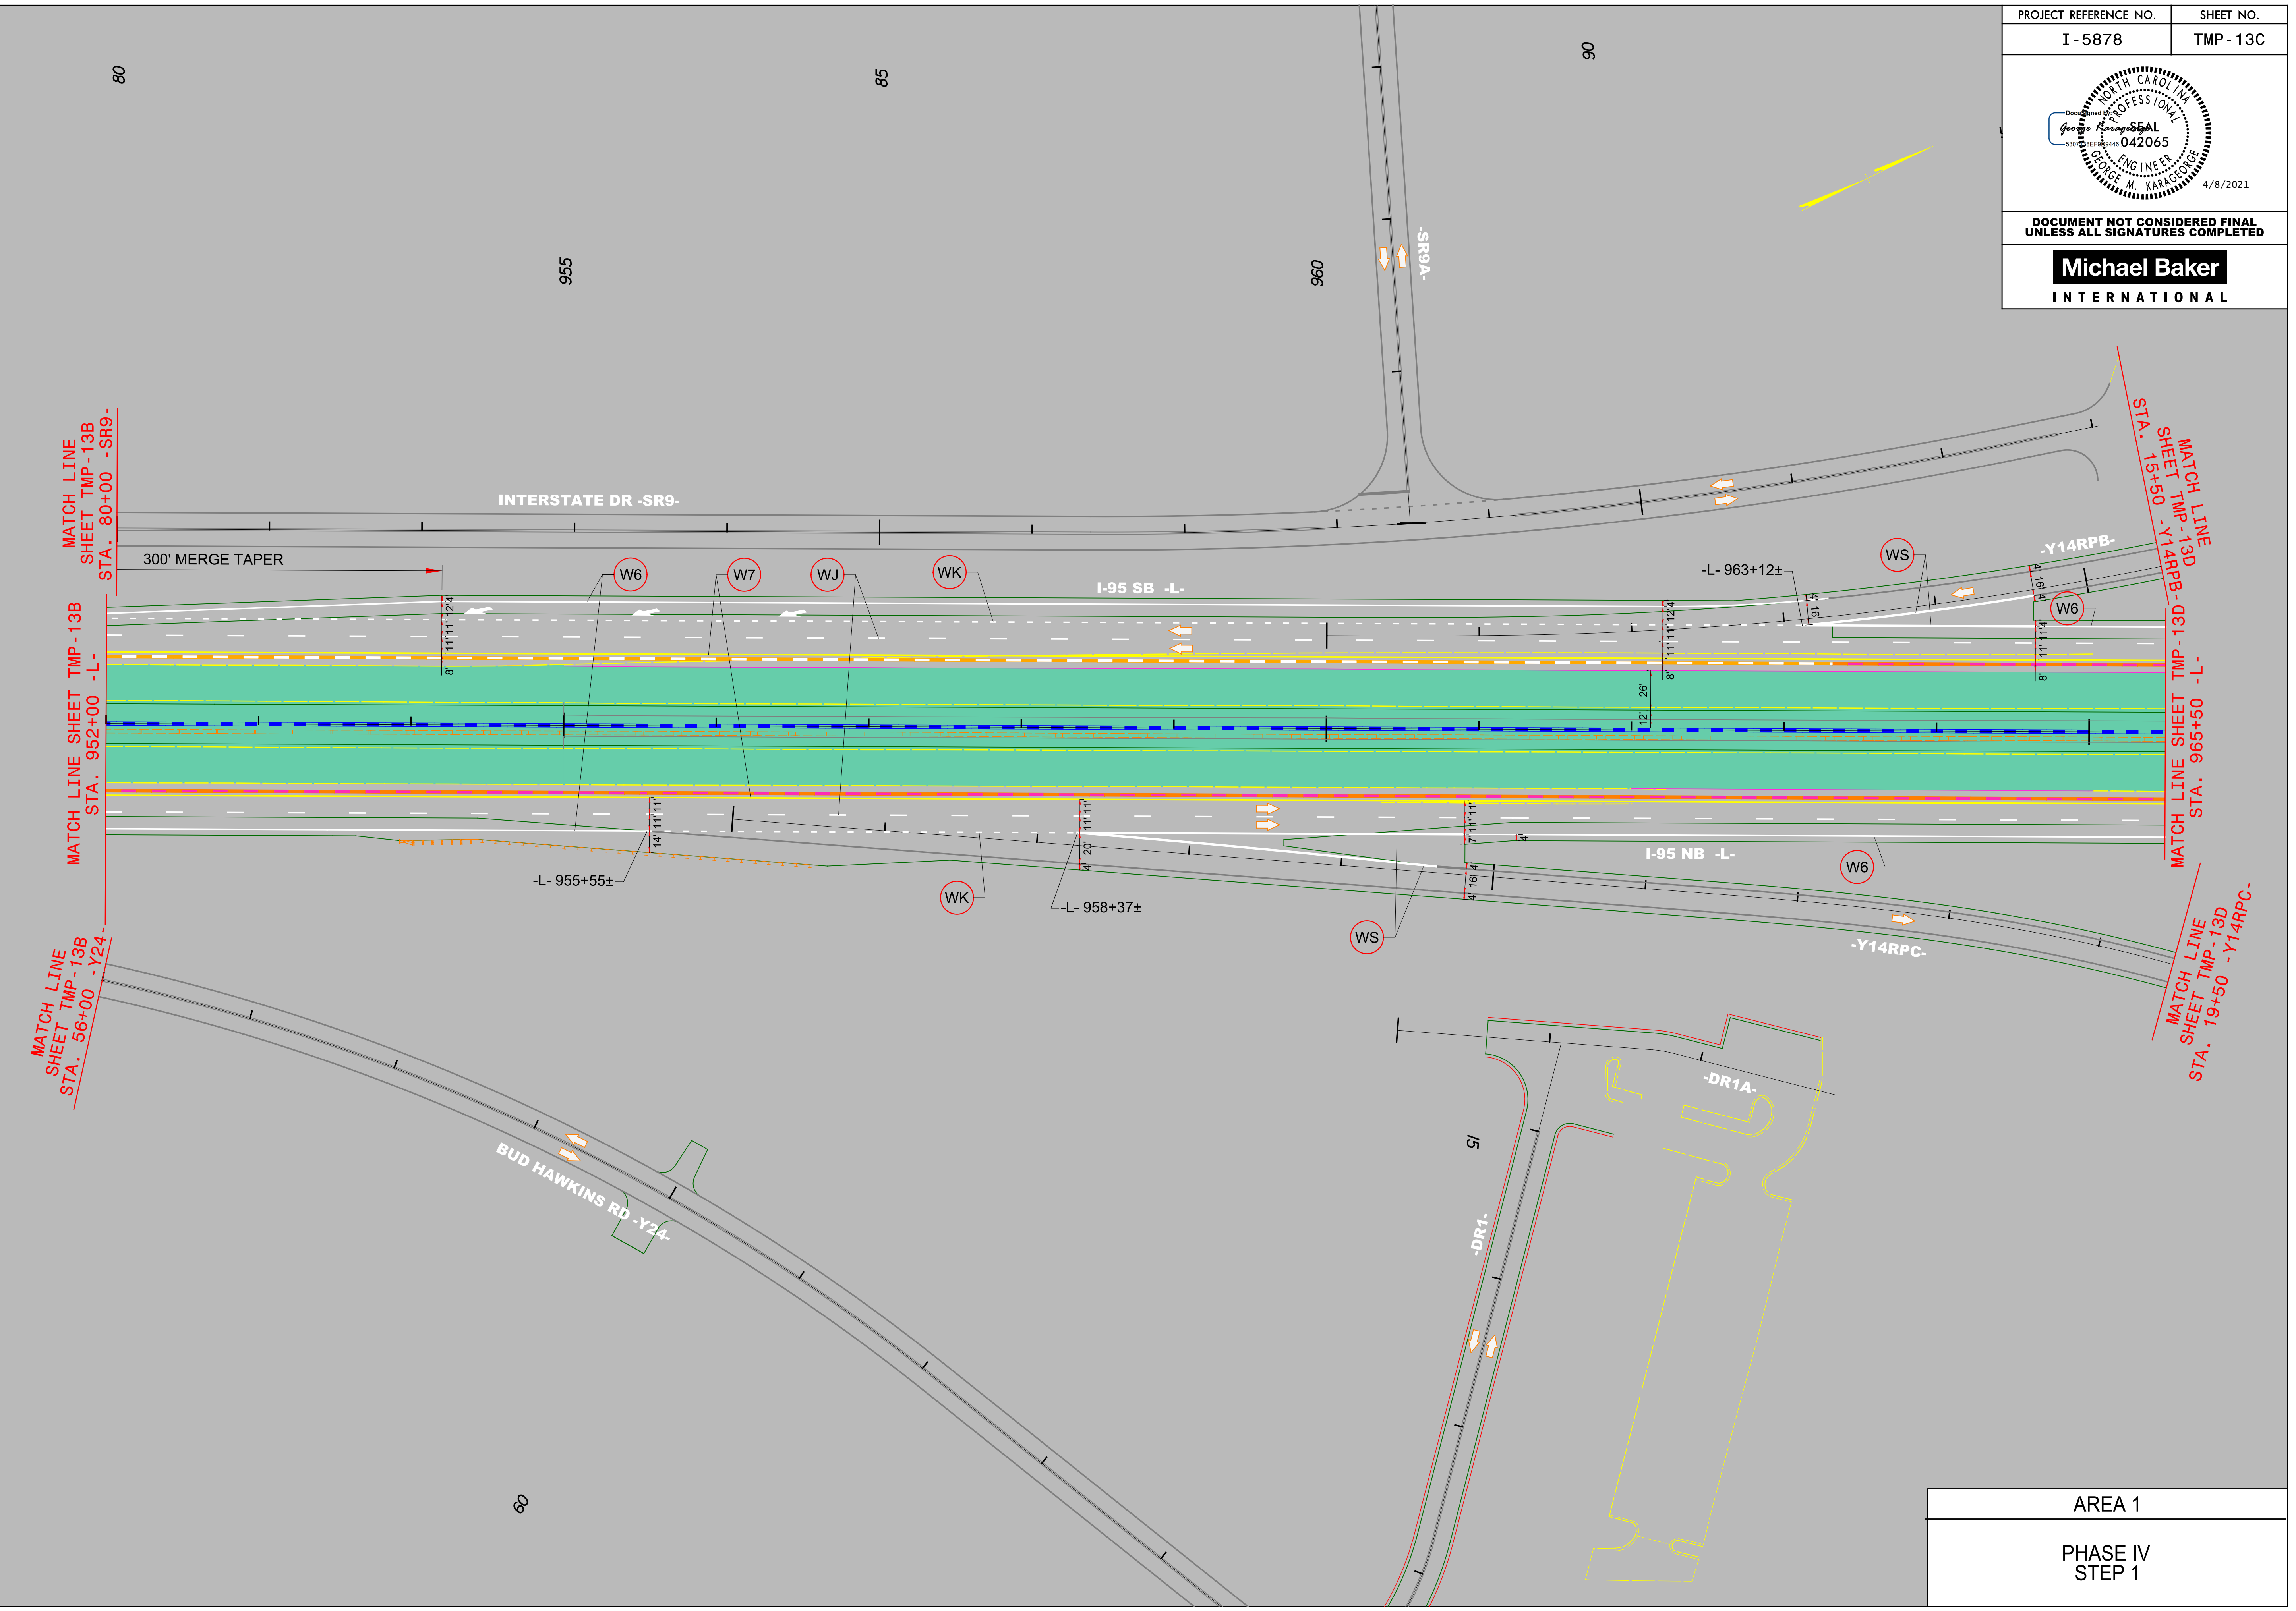

AREA 1
PHASE IV STEP 1