





DOCUMENT NOT CONSIDERED FINAL  
UNLESS ALL SIGNATURES COMPLETED

**Michael Baker**  
INTERNATIONAL

MATCH LINE SHEET TMP-13C  
 STA. 15+50 -Y14RPB-  
 MATCH LINE SHEET TMP-13C  
 STA. 965+50 -T-  
 MATCH LINE SHEET TMP-13C  
 STA. 19+50 -Y14RPC-

MATCH LINE SHEET TMP-13E  
 STA. 16+30 -SBCD-  
 MATCH LINE SHEET TMP-13E  
 STA. 979+50 -L-  
 MATCH LINE SHEET TMP-13E  
 STA. 21+30 -NBCD-

4/1/2021  
 R:\Tiraf\Tiraf\Transportation Management\PLAN SHEETS\I-5886B TMP 13D AREA 01\PHASE 04 STEP 01.dgn  
 Caroline.Owings

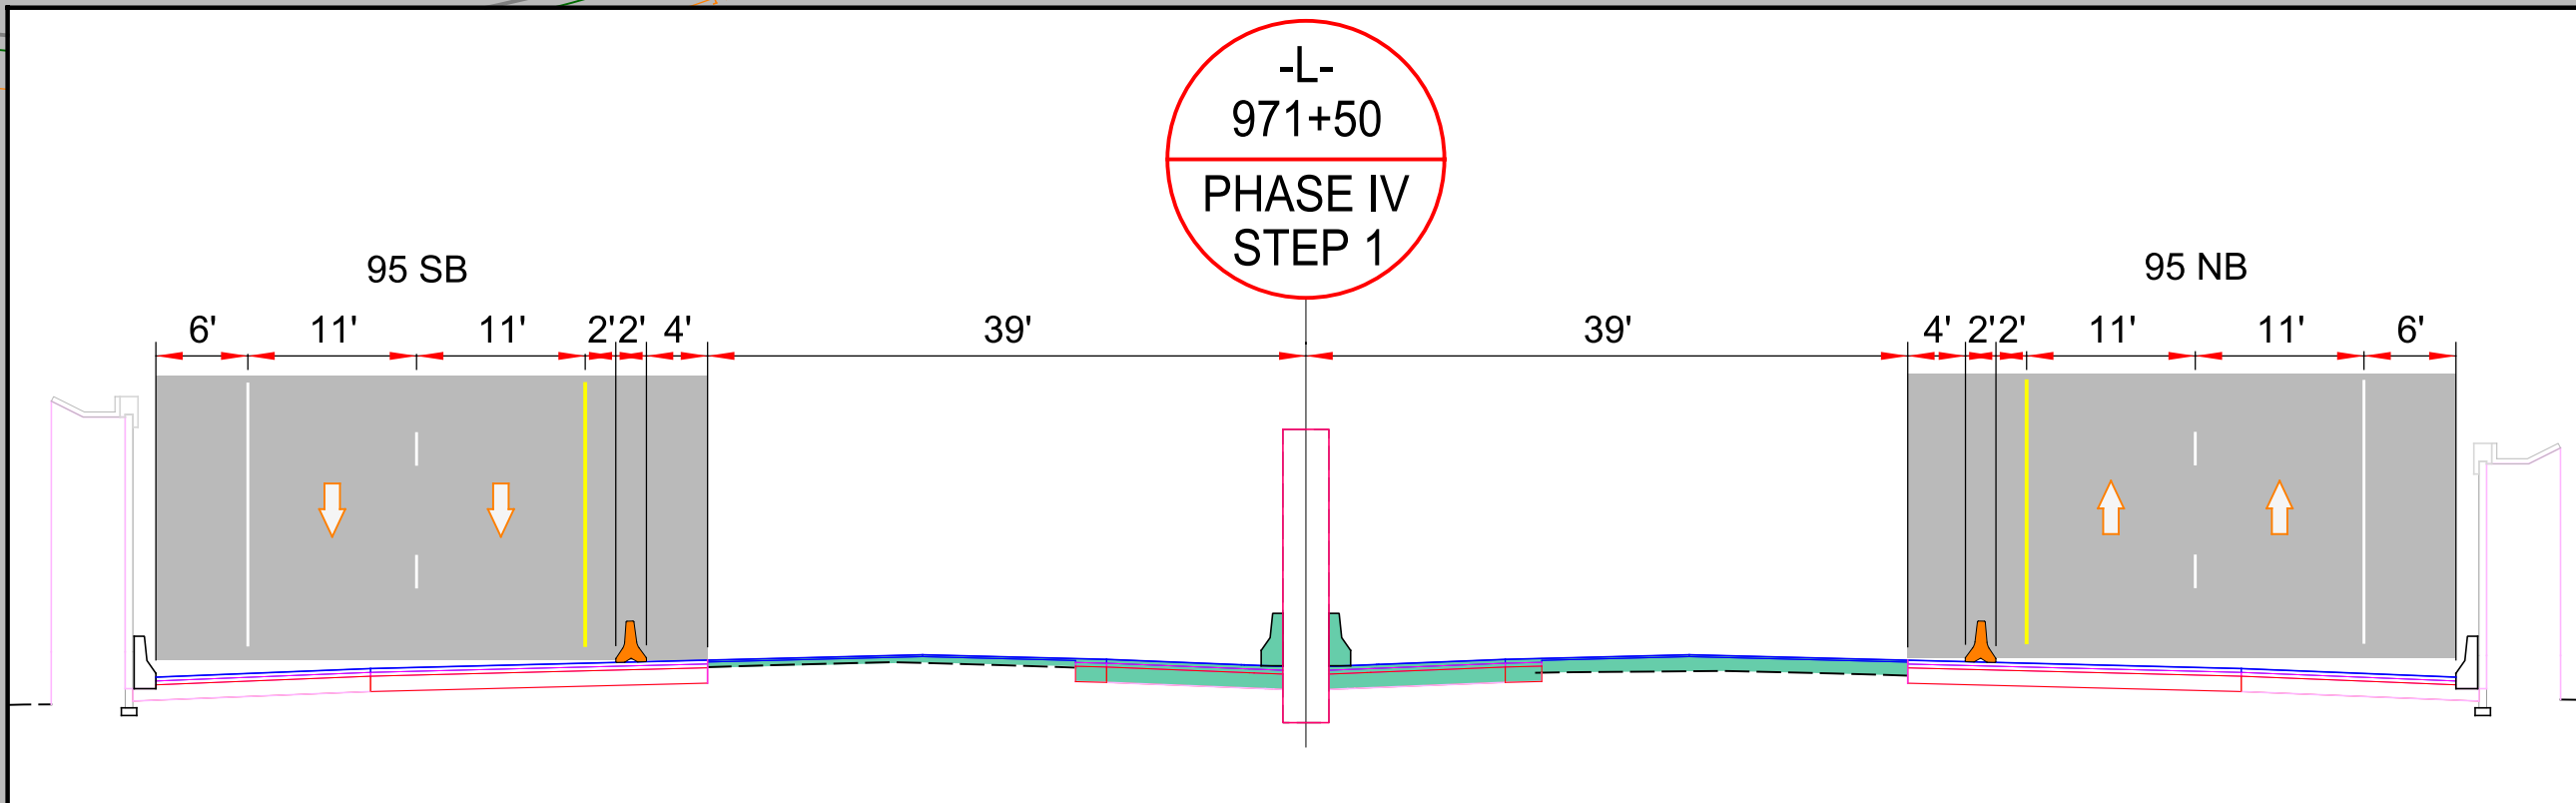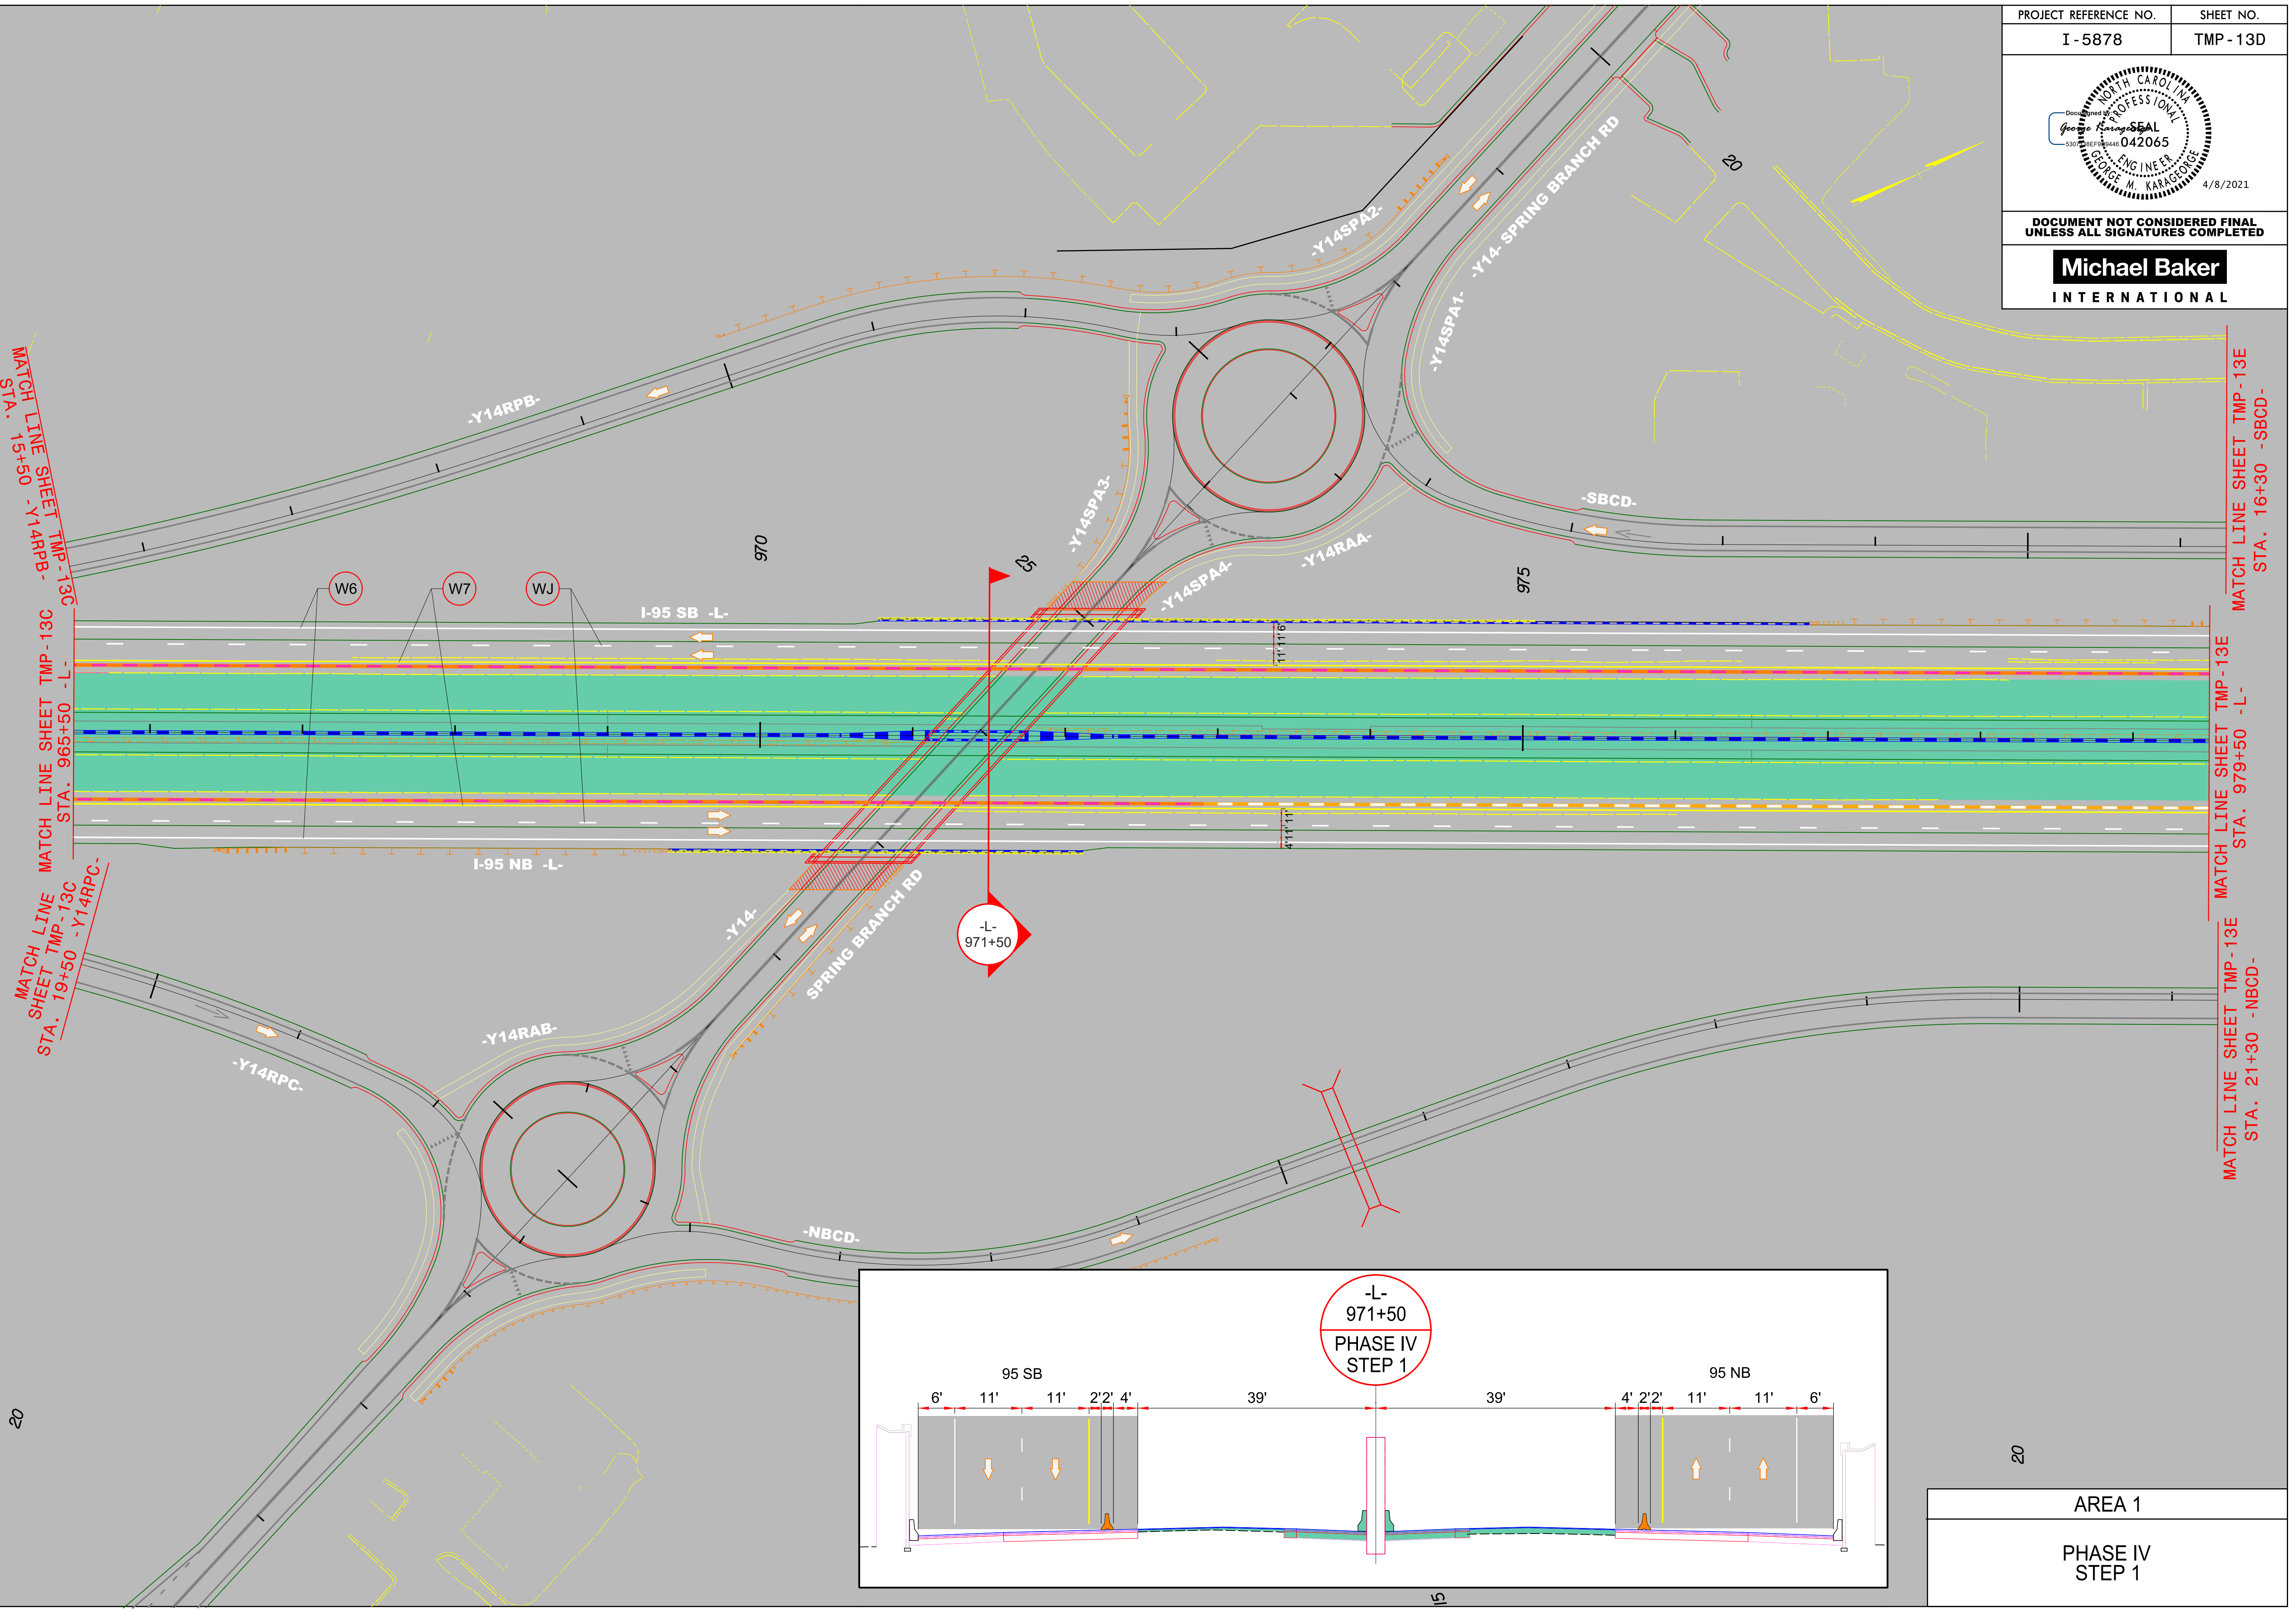

AREA 1  
PHASE IV  
STEP 1