



DOCUMENT NOT CONSIDERED FINAL
UNLESS ALL SIGNATURES COMPLETED

Michael Baker
INTERNATIONAL

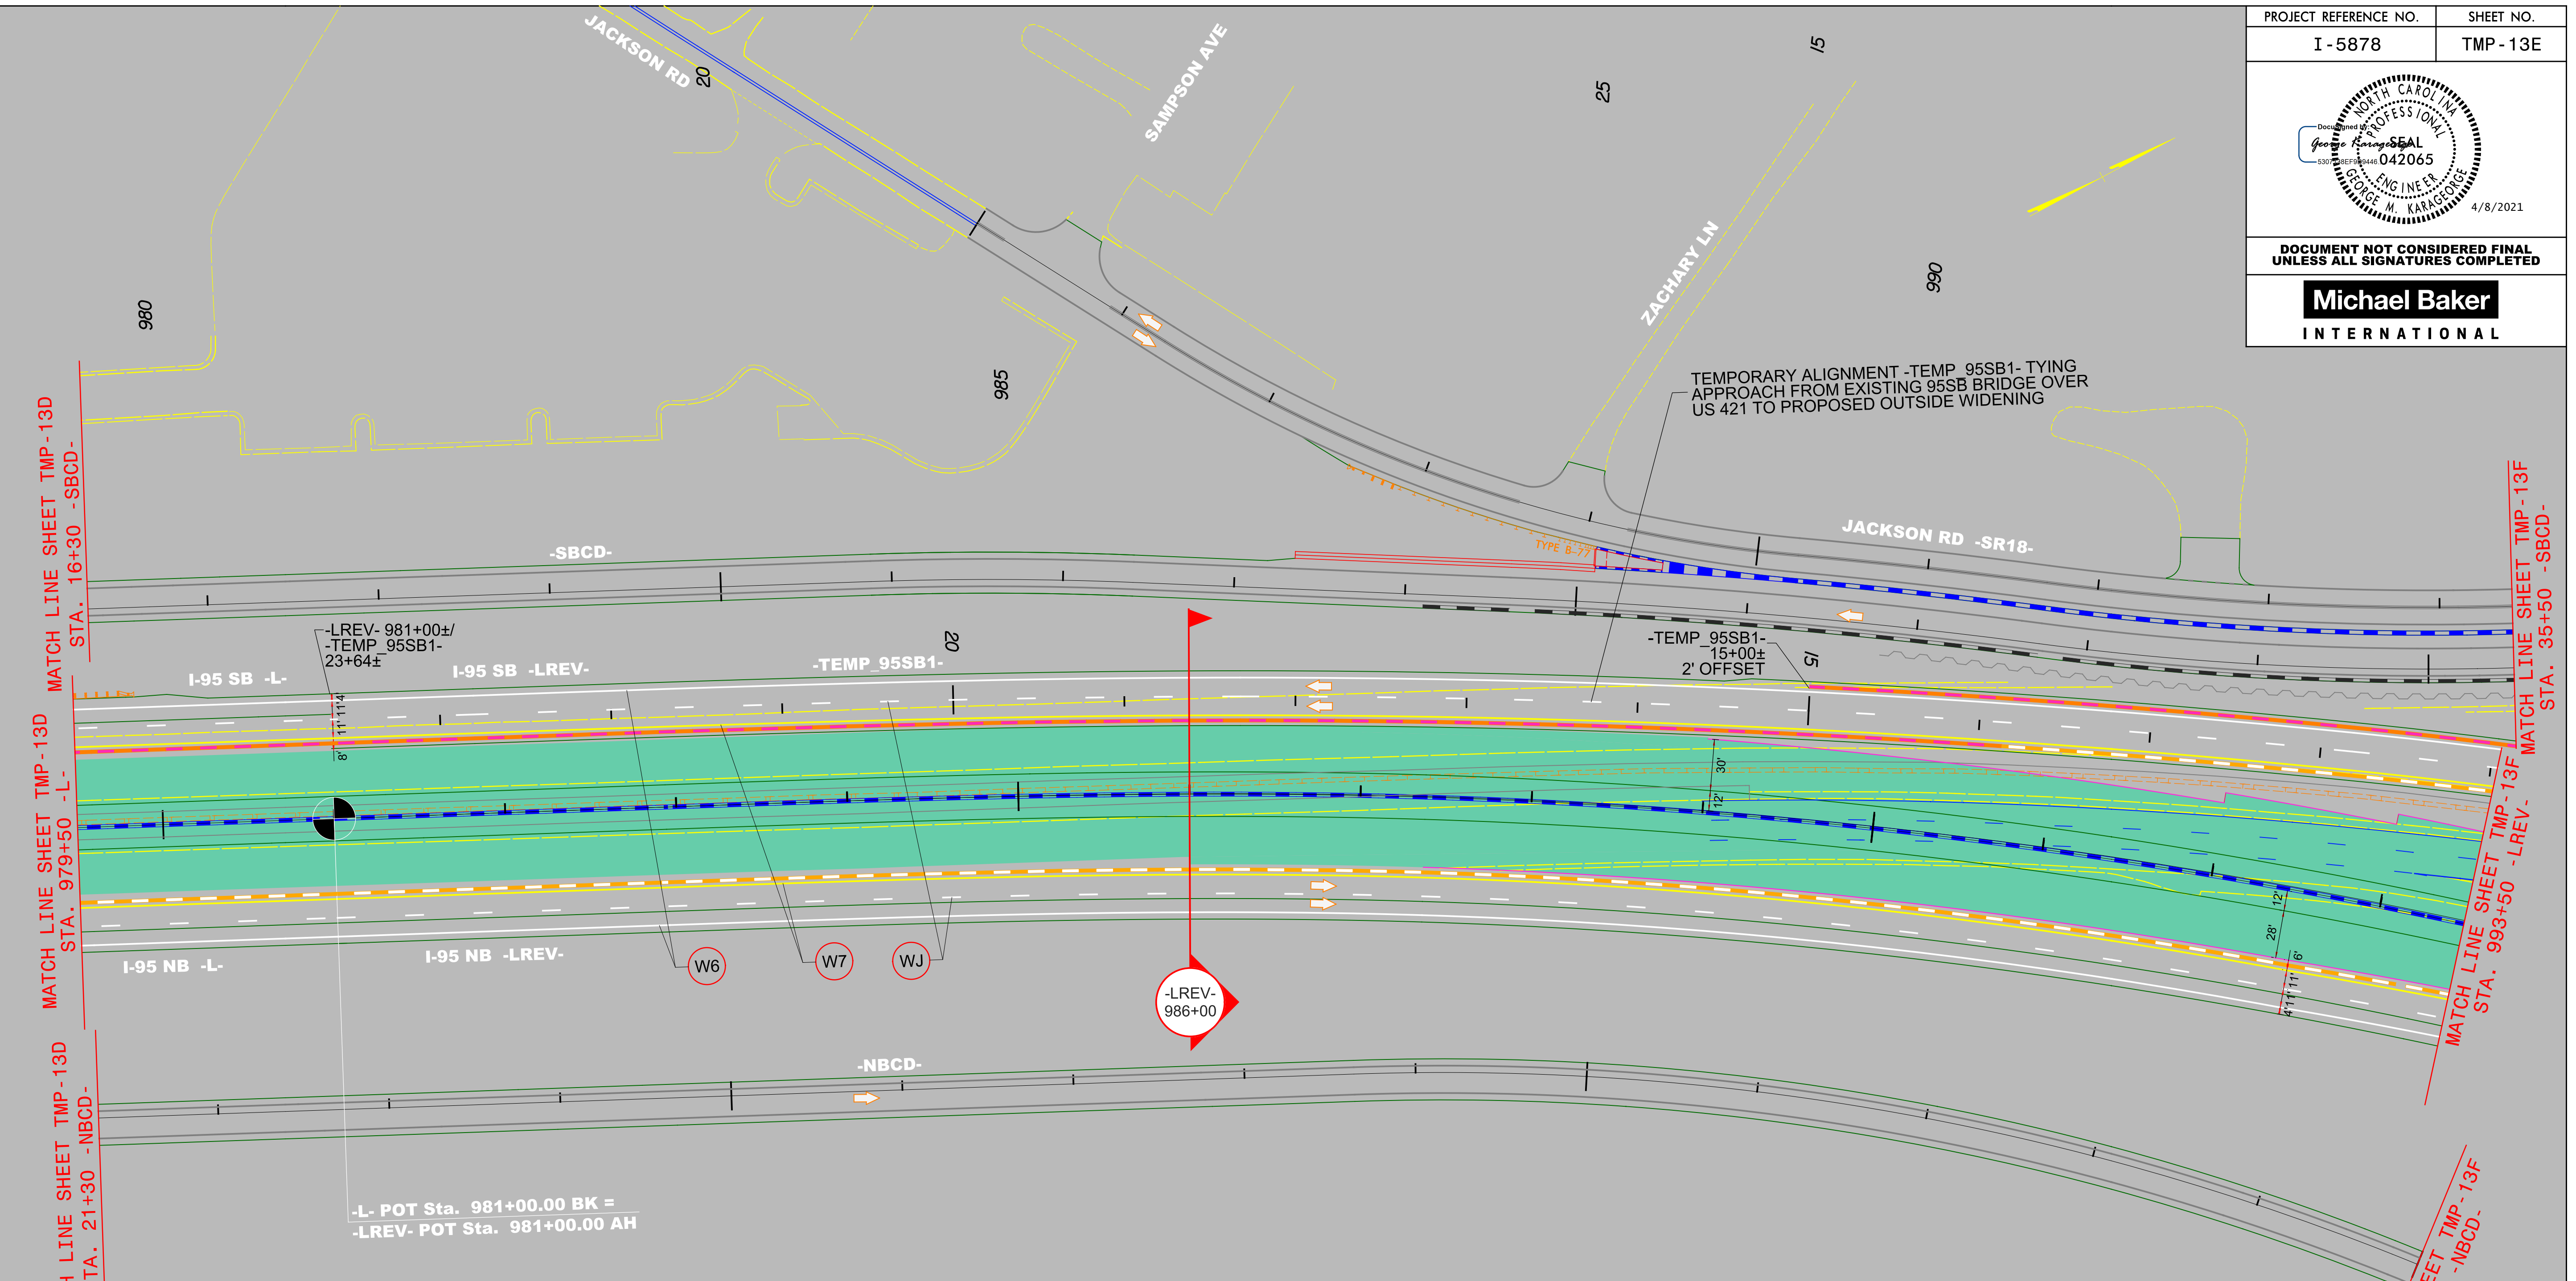

-L- POT Sta. 981+00.00 BK =
-LREV- POT Sta. 981+00.00 AH

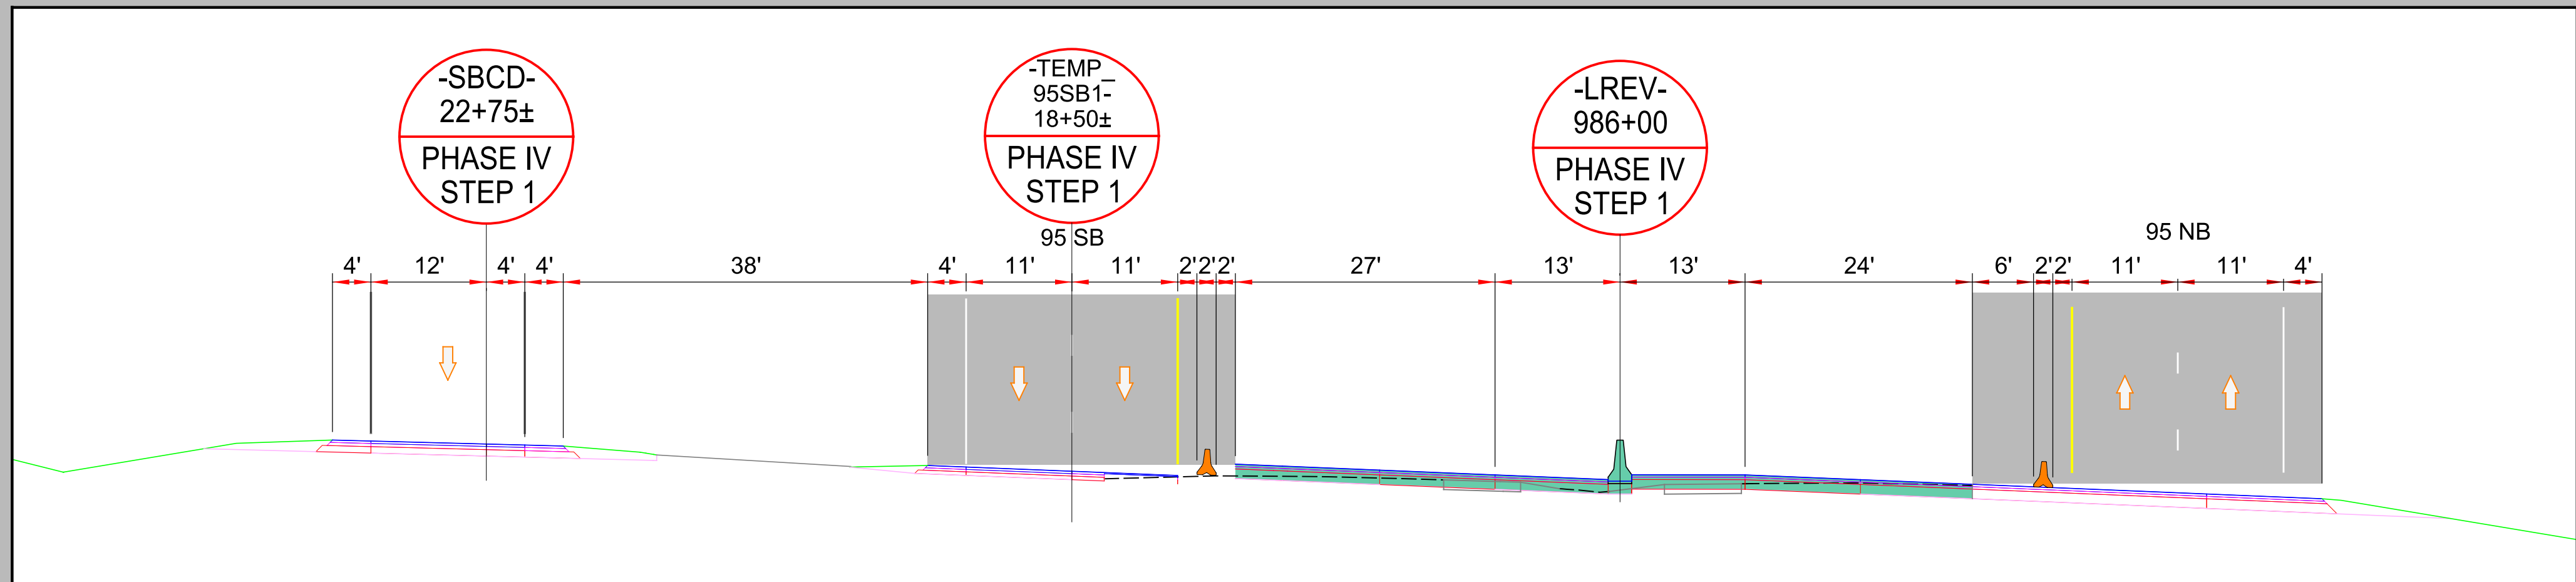

AREA 1
PHASE IV
STEP 1