


DOCUMENT NOT CONSIDERED FINAL  
UNLESS ALL SIGNATURES COMPLETED

**Michael Baker**  
INTERNATIONAL

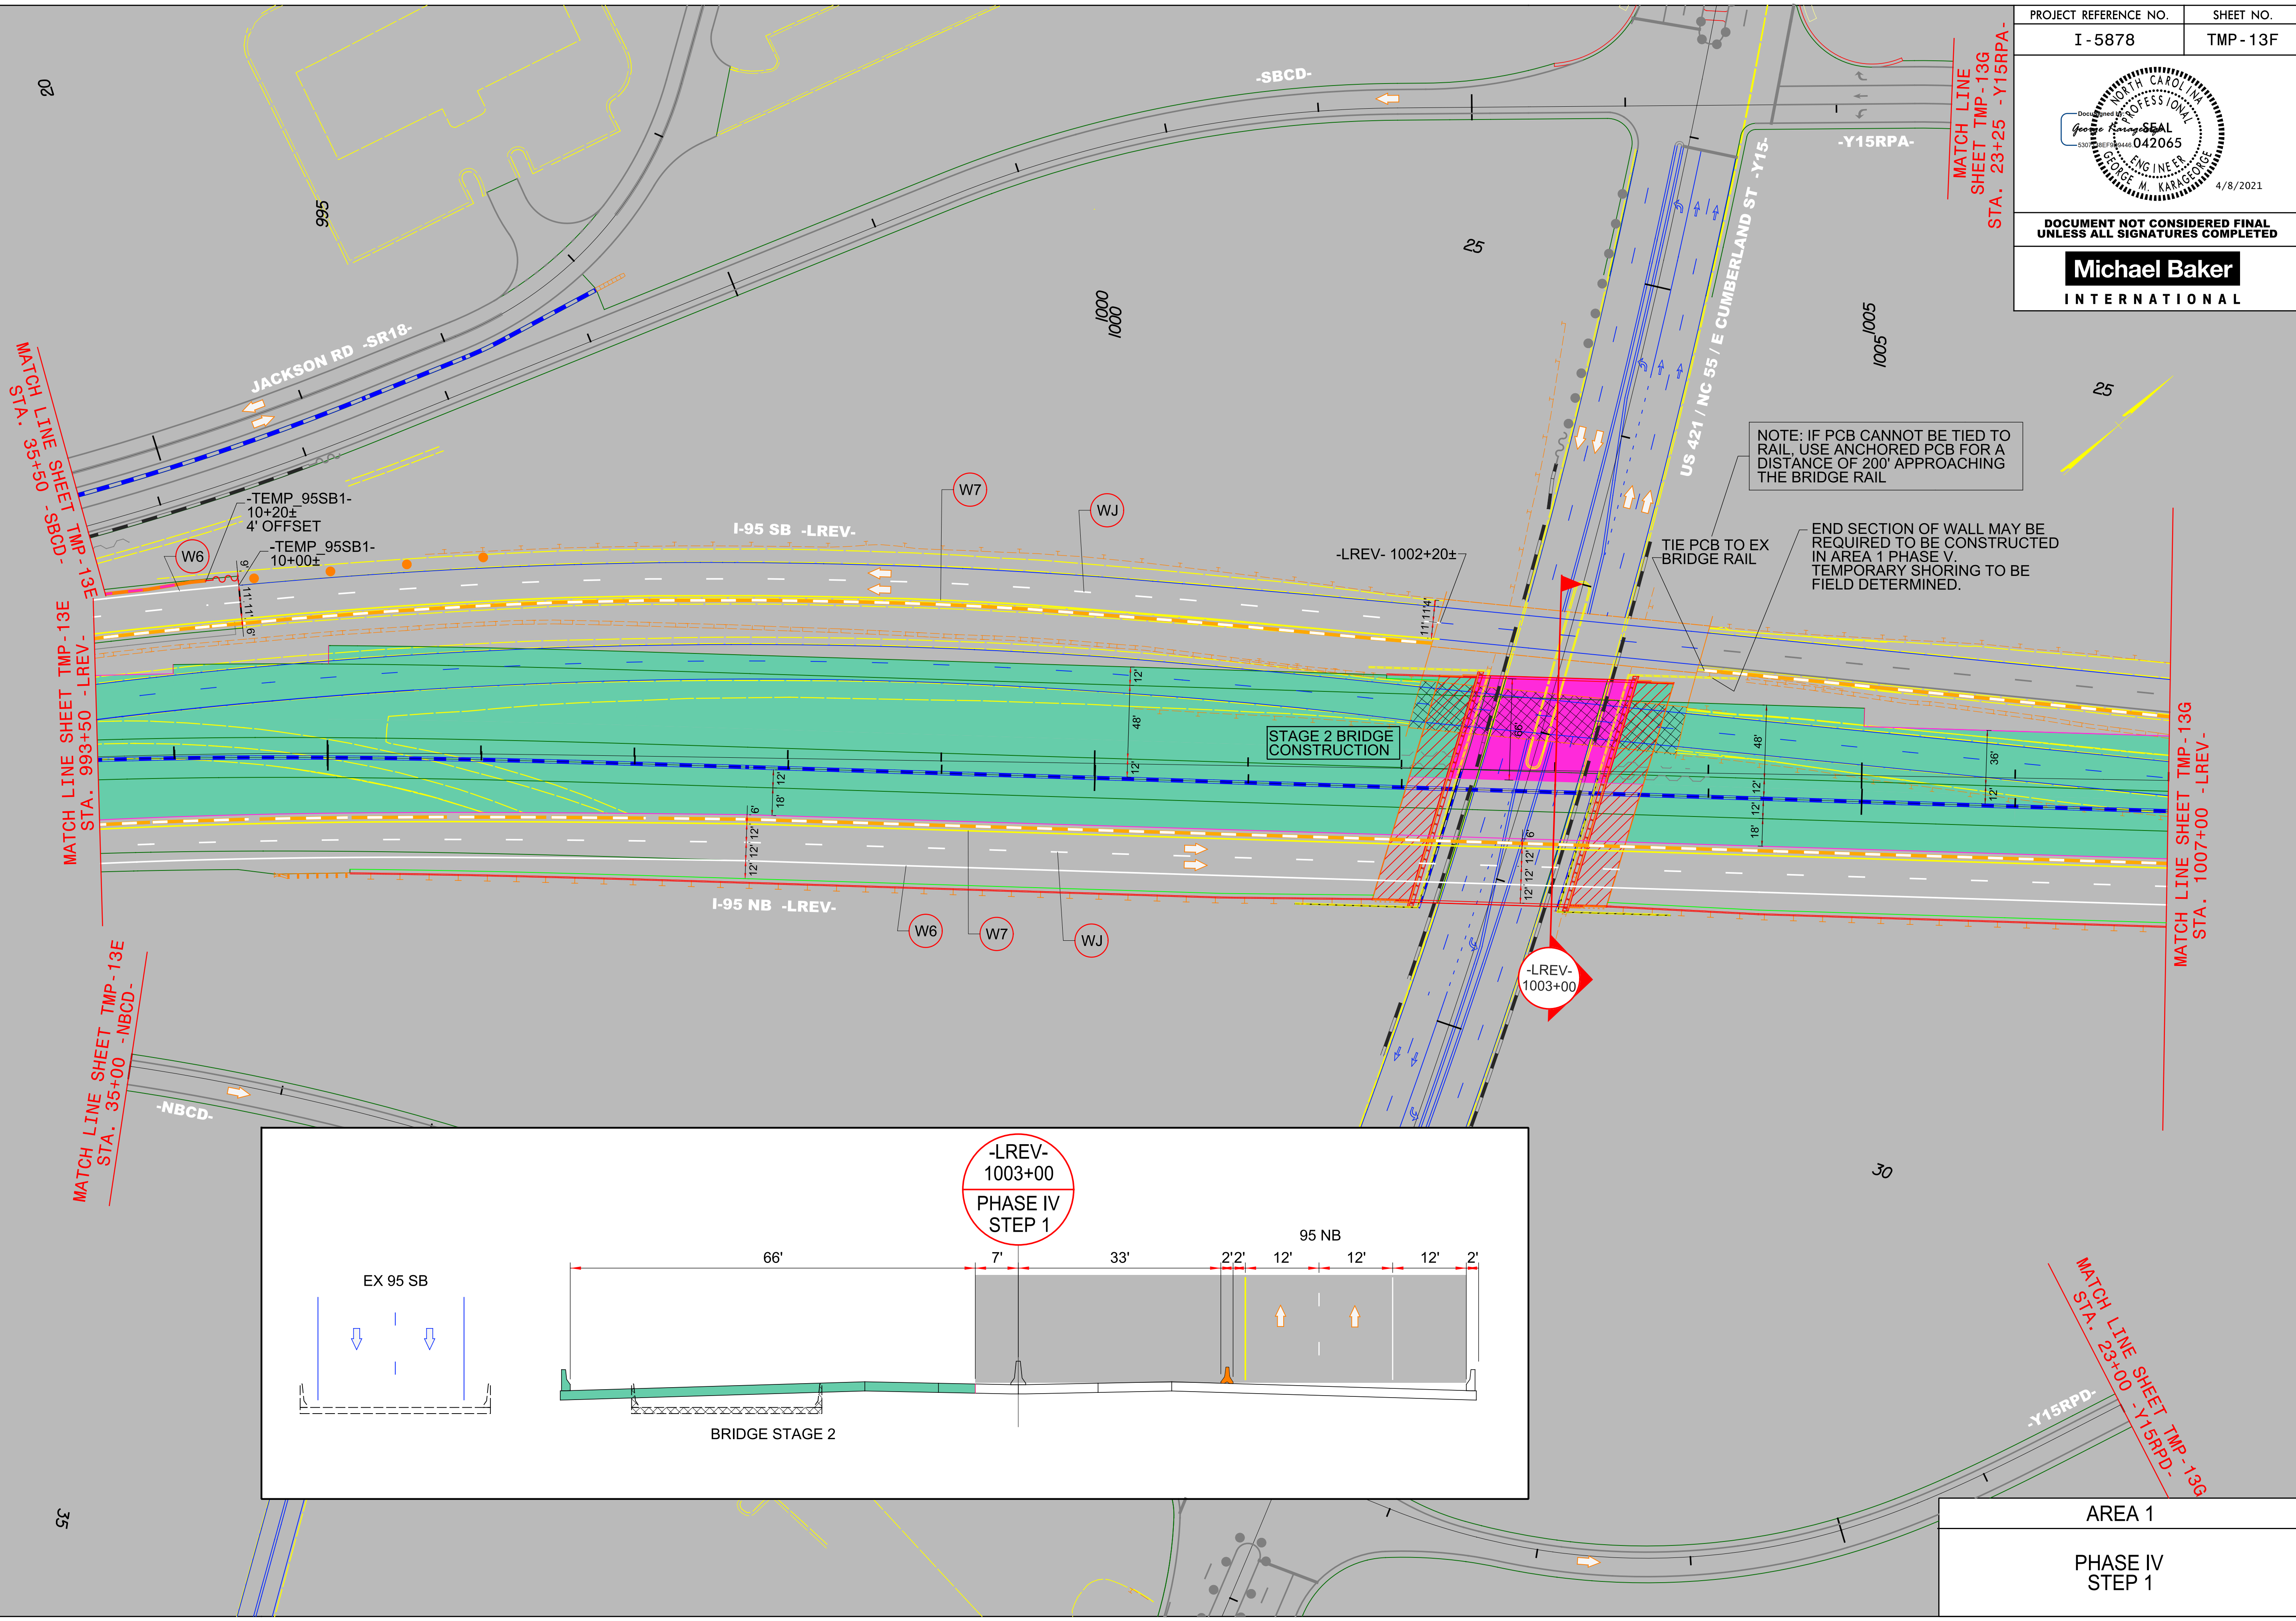


MATCH LINE SHEET TMP-13E  
STA. 993+50 -LREV-

MATCH LINE SHEET TMP-13E  
STA. 35+00 -NBCD-

MATCH LINE SHEET TMP-13G  
STA. 1007+00 -LREV-

MATCH LINE SHEET TMP-13G  
STA. 23+00 -Y15RPD-

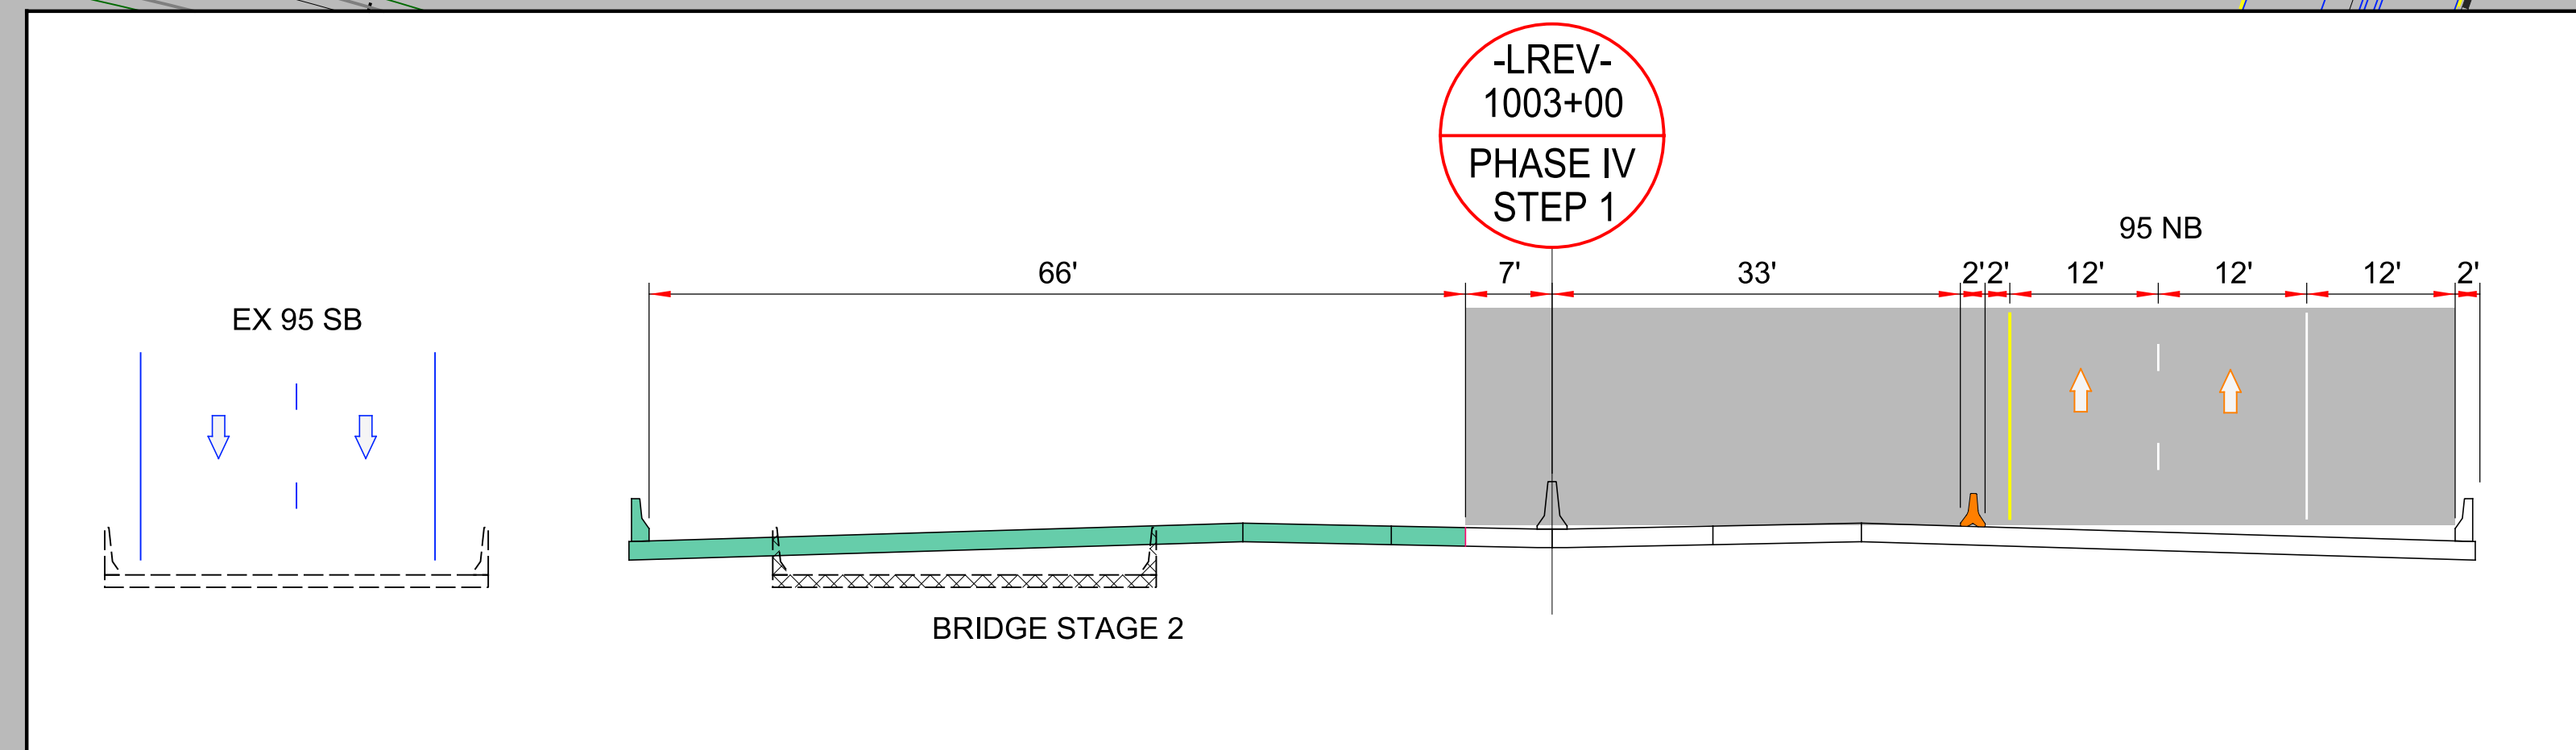

AREA 1  
PHASE IV  
STEP 1