


DOCUMENT NOT CONSIDERED FINAL UNLESS ALL SIGNATURES COMPLETED

Michael Baker
INTERNATIONAL

4/1/2021
R:\Tiraflic\Transportation Management\PLAN SHEETS\I-5878\I-5878B TMP 13G AREA 01 PHASE 04 STEP 01.dgn
Caroline Owings

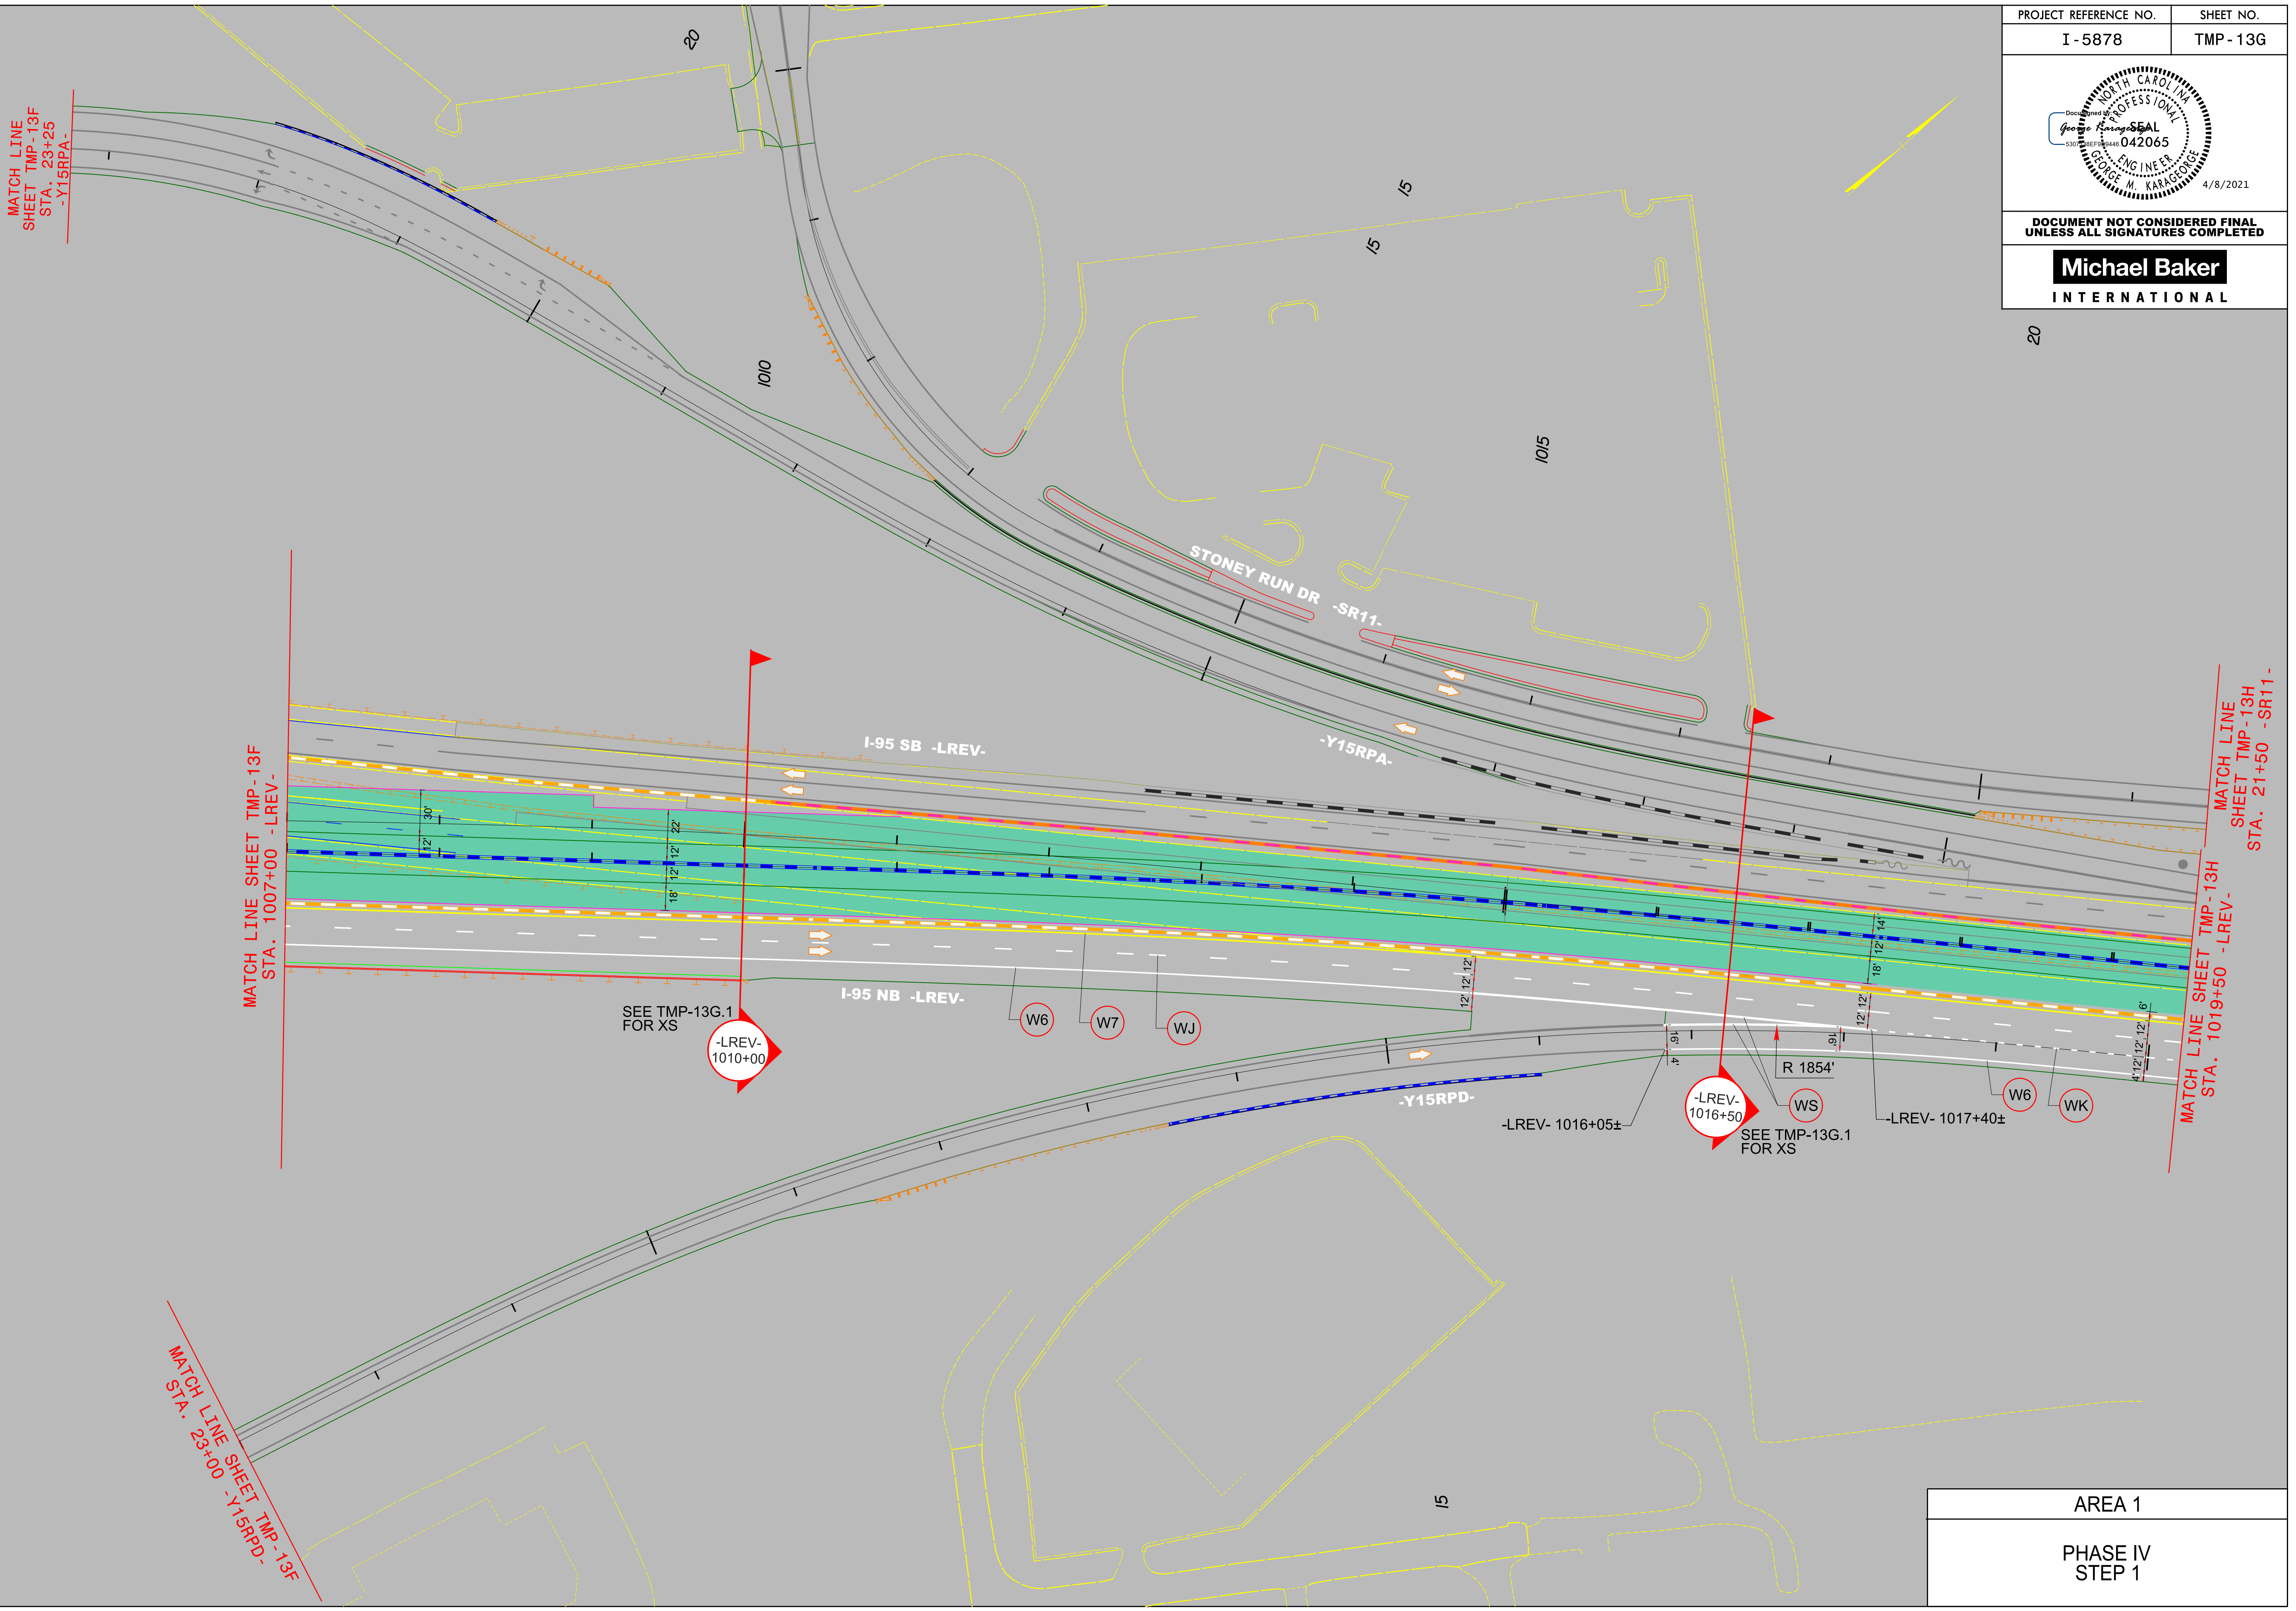

AREA 1
PHASE IV STEP 1