
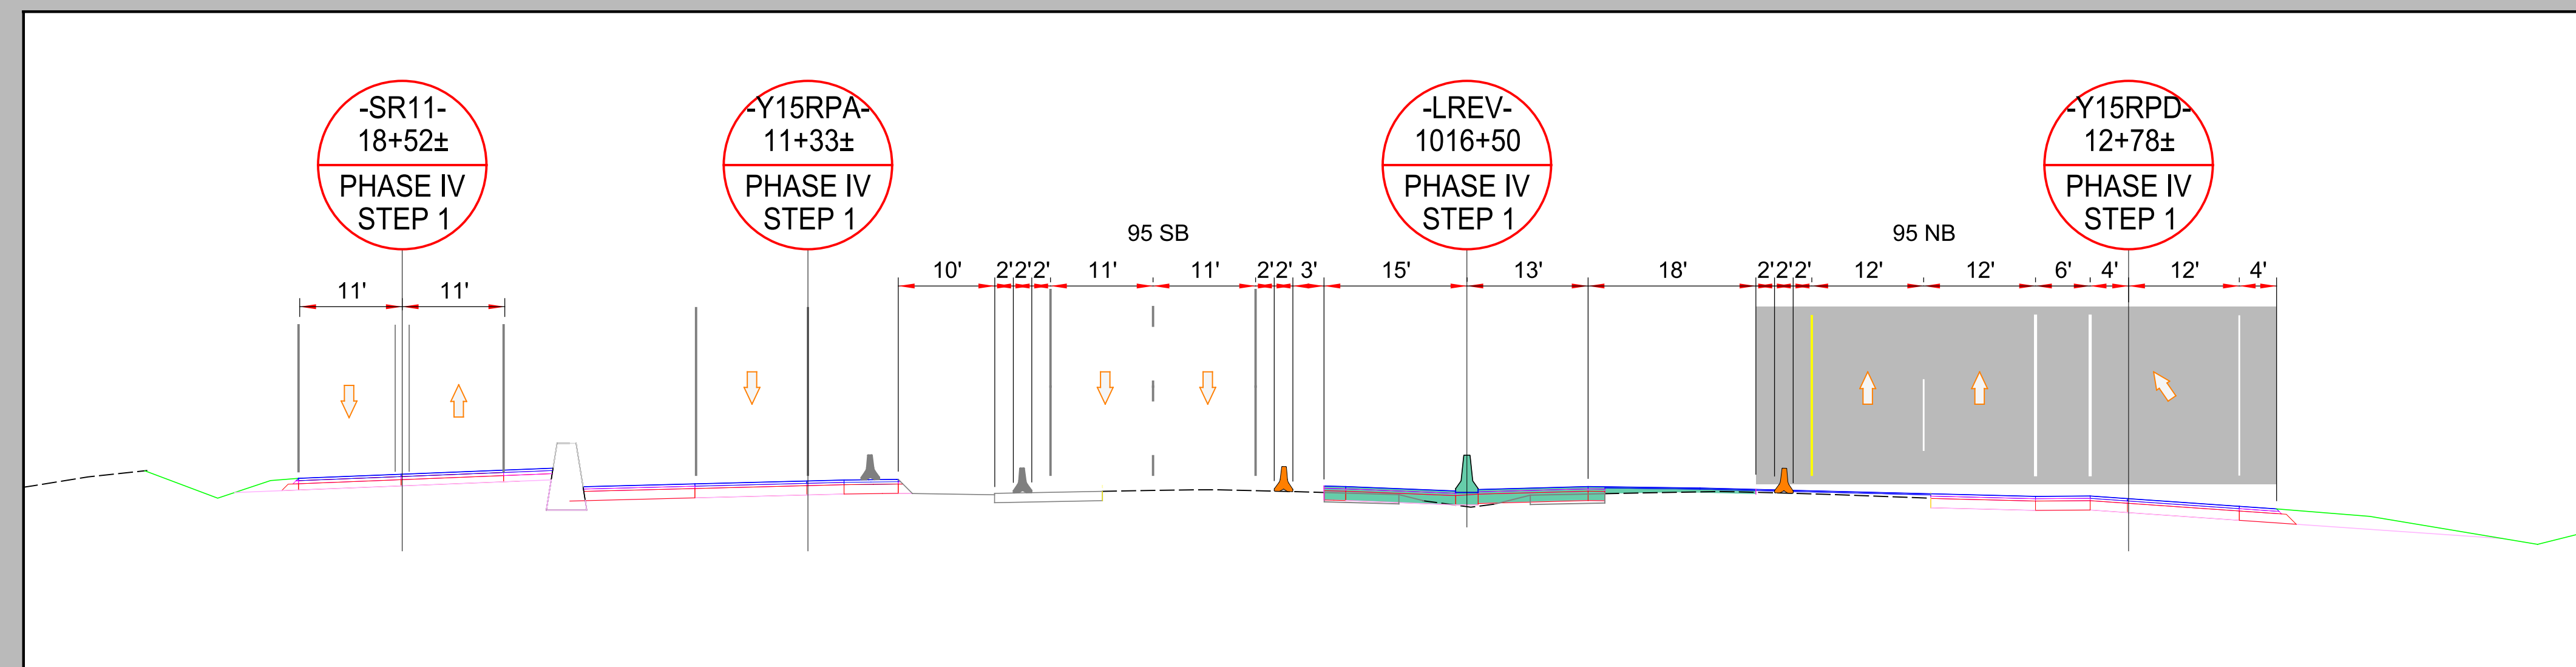


DOCUMENT NOT CONSIDERED FINAL  
UNLESS ALL SIGNATURES COMPLETED

**Michael Baker**  
INTERNATIONAL

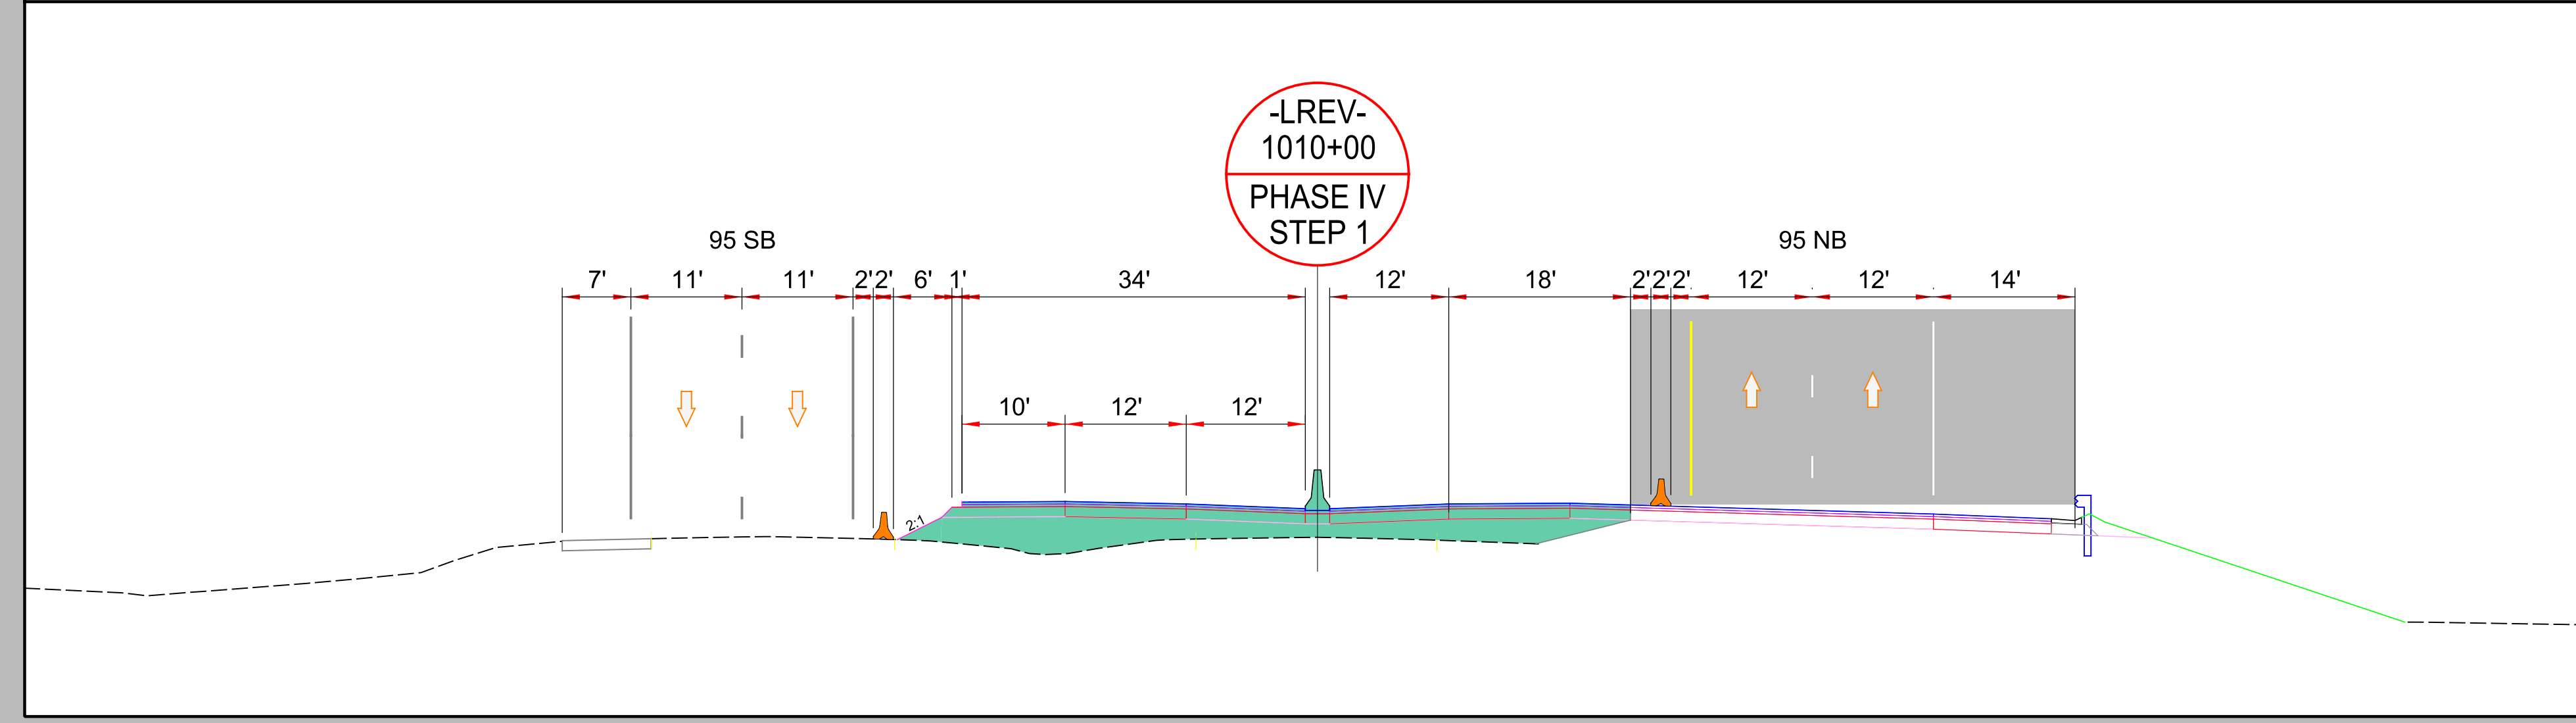

4/1/2021 R:\Tirghifio\Transportation Management\PLAN SHEETS\I-5878\TMP 13G\AREA 01PHASE 04 STEP 01.dgn Caroline Owings

AREA 1  
PHASE IV  
STEP 1