



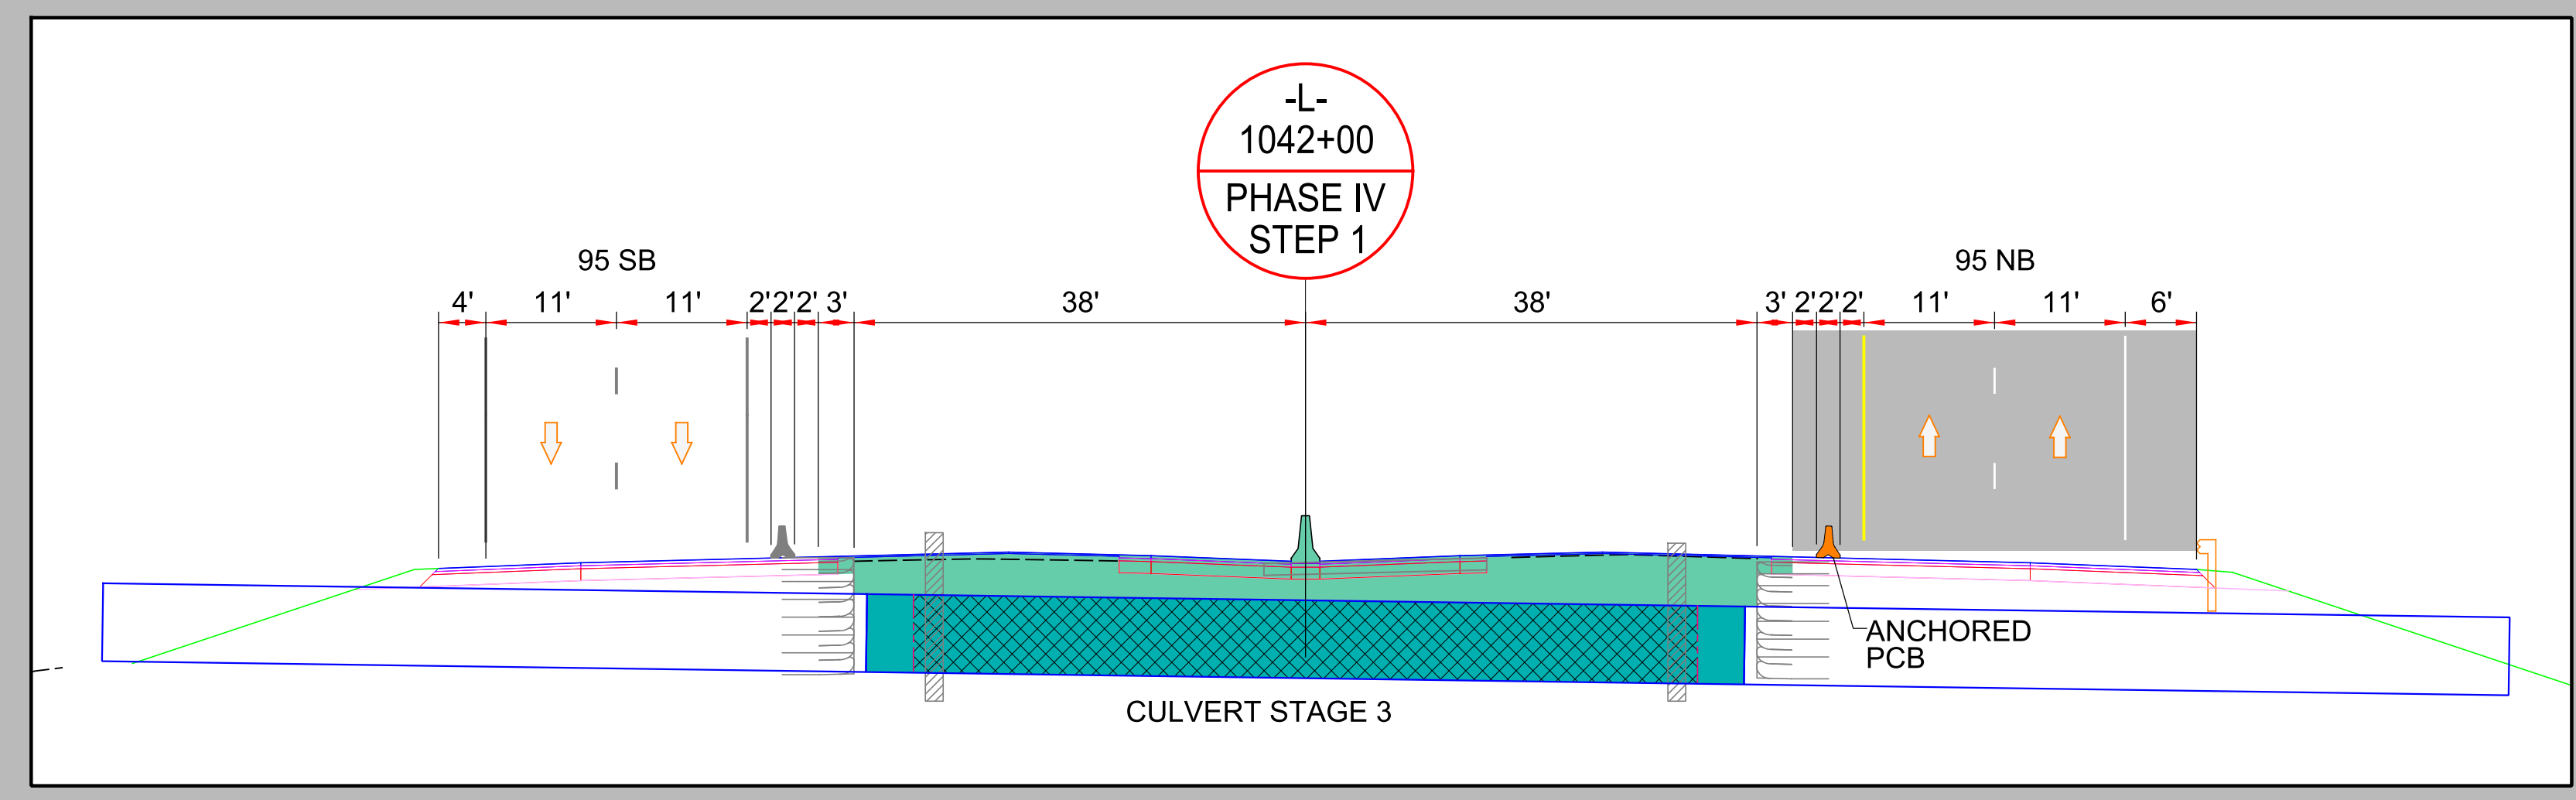

DOCUMENT NOT CONSIDERED FINAL
UNLESS ALL SIGNATURES COMPLETED

Michael Baker
INTERNATIONAL

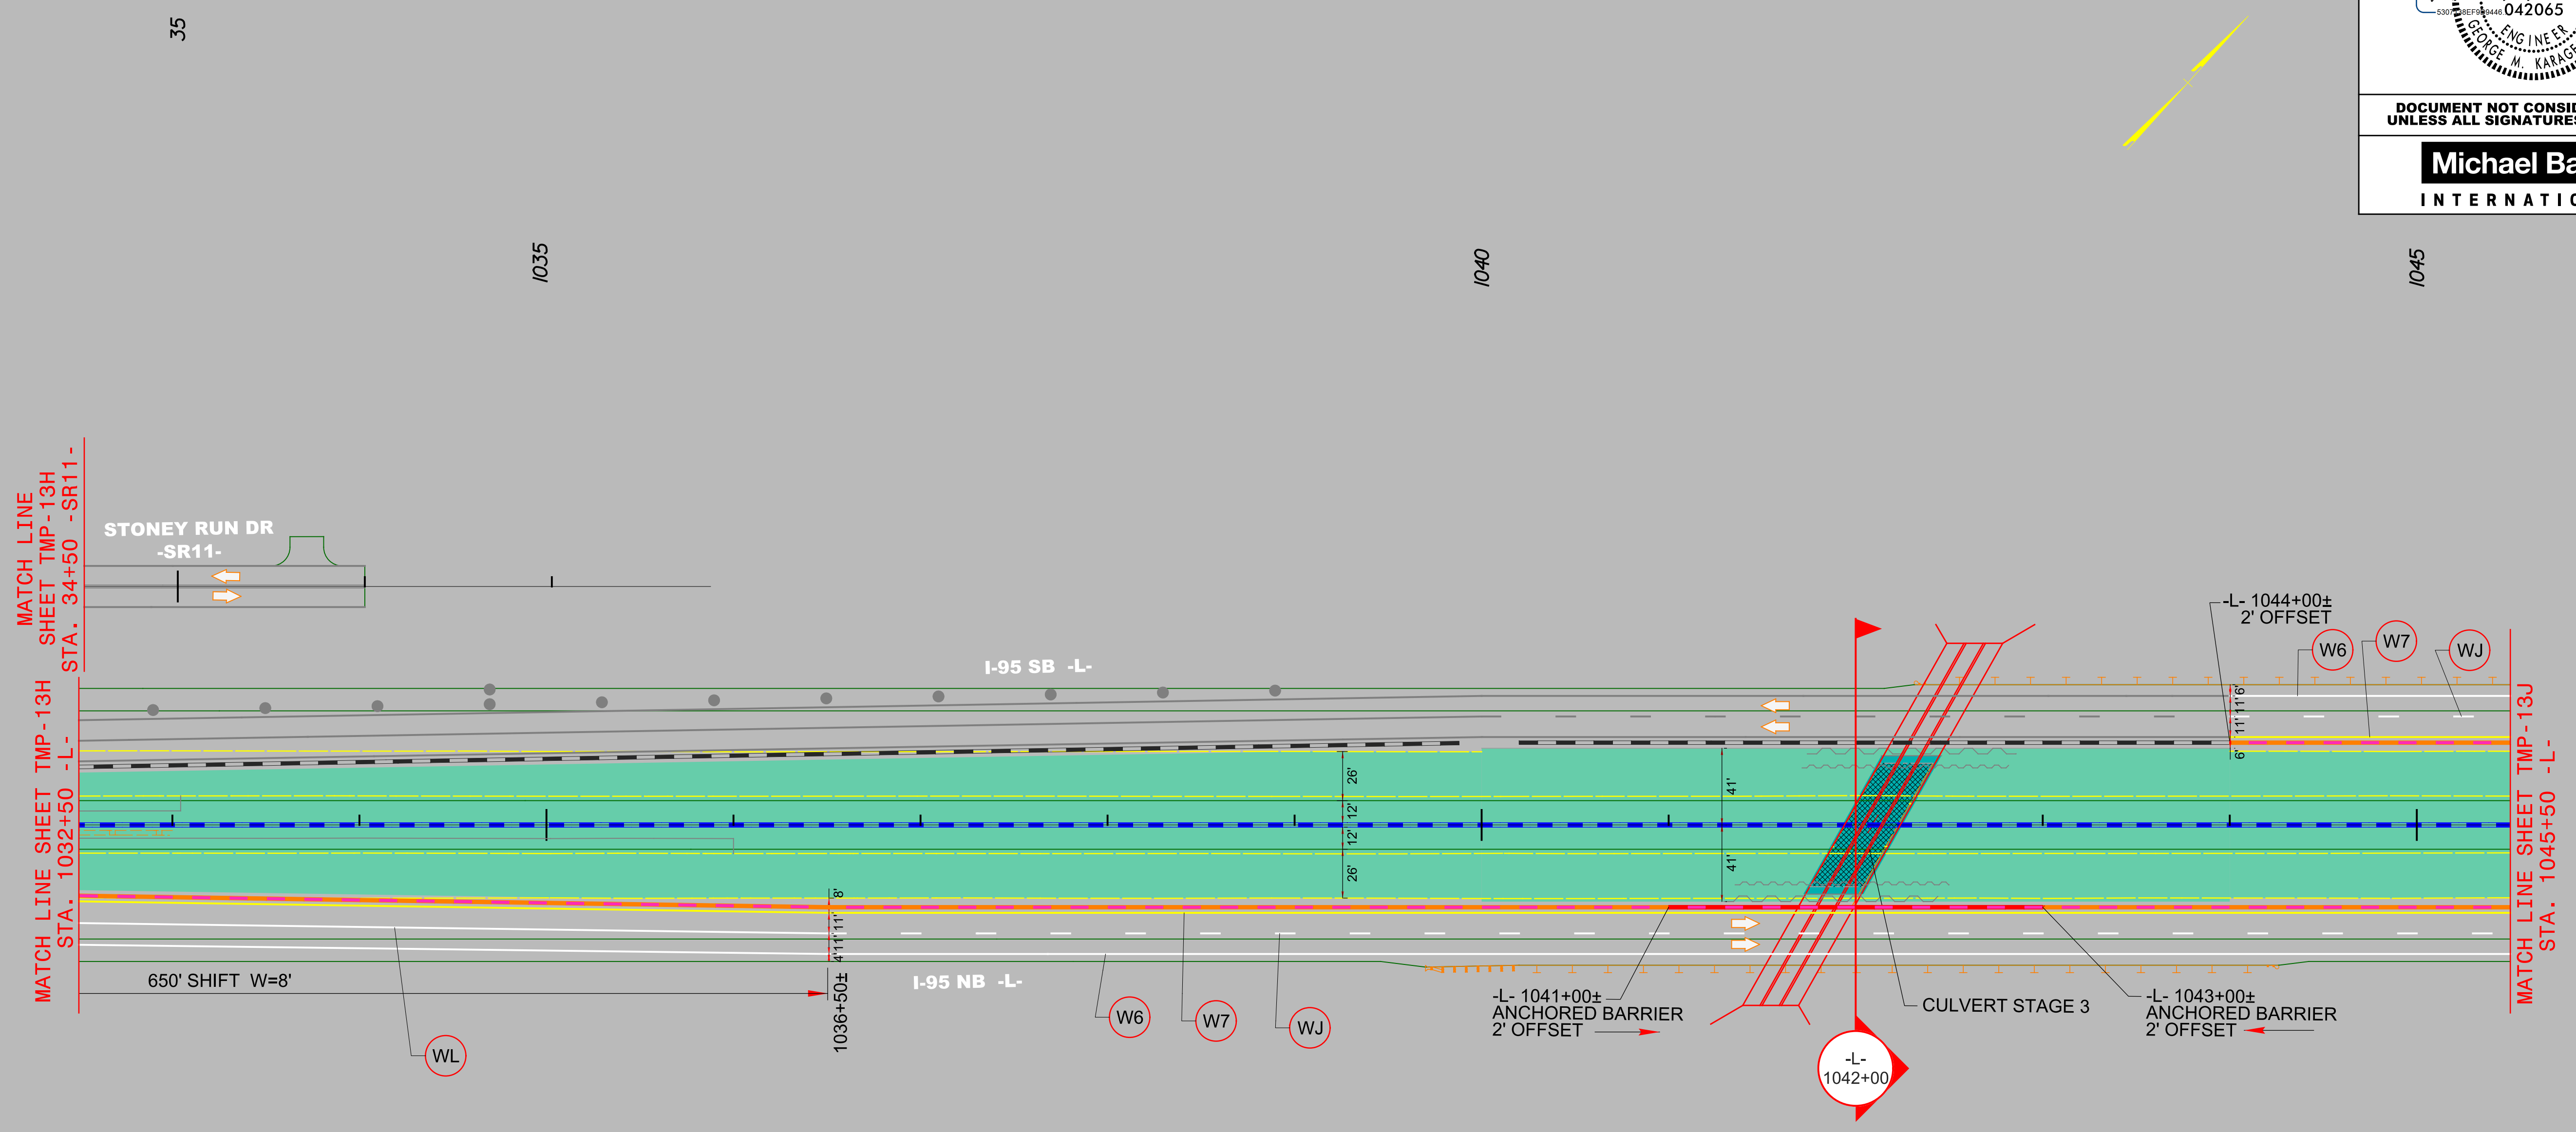

AREA 1
PHASE IV
STEP 1

4/1/2021 R:\Tirghfic\Transportation Management\PLAN SHEETS\I-5986B TMP I31AREA 01PHASE 04 STEP 01.dgn Caroline.Owings