



PROJECT REFERENCE NO.	SHEET NO.
I-5878	TMP-13J

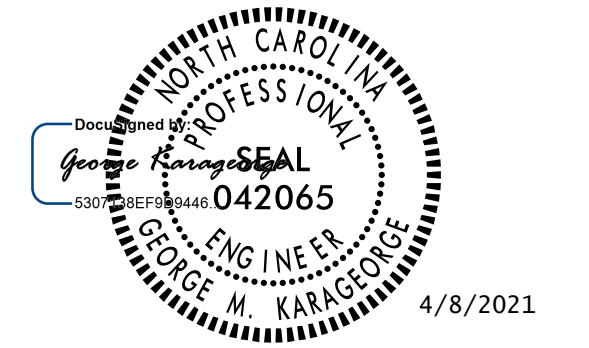

DOCUMENT NOT CONSIDERED FINAL
UNLESS ALL SIGNATURES COMPLETED

Michael Baker
INTERNATIONAL

4/1/2021
R:\Tiraflic\Transportation Management\PLAN SHEETS\I-5886B TMP 13J AREA 01PHASE 04 STEP 01.dgn
Caroline.Owings

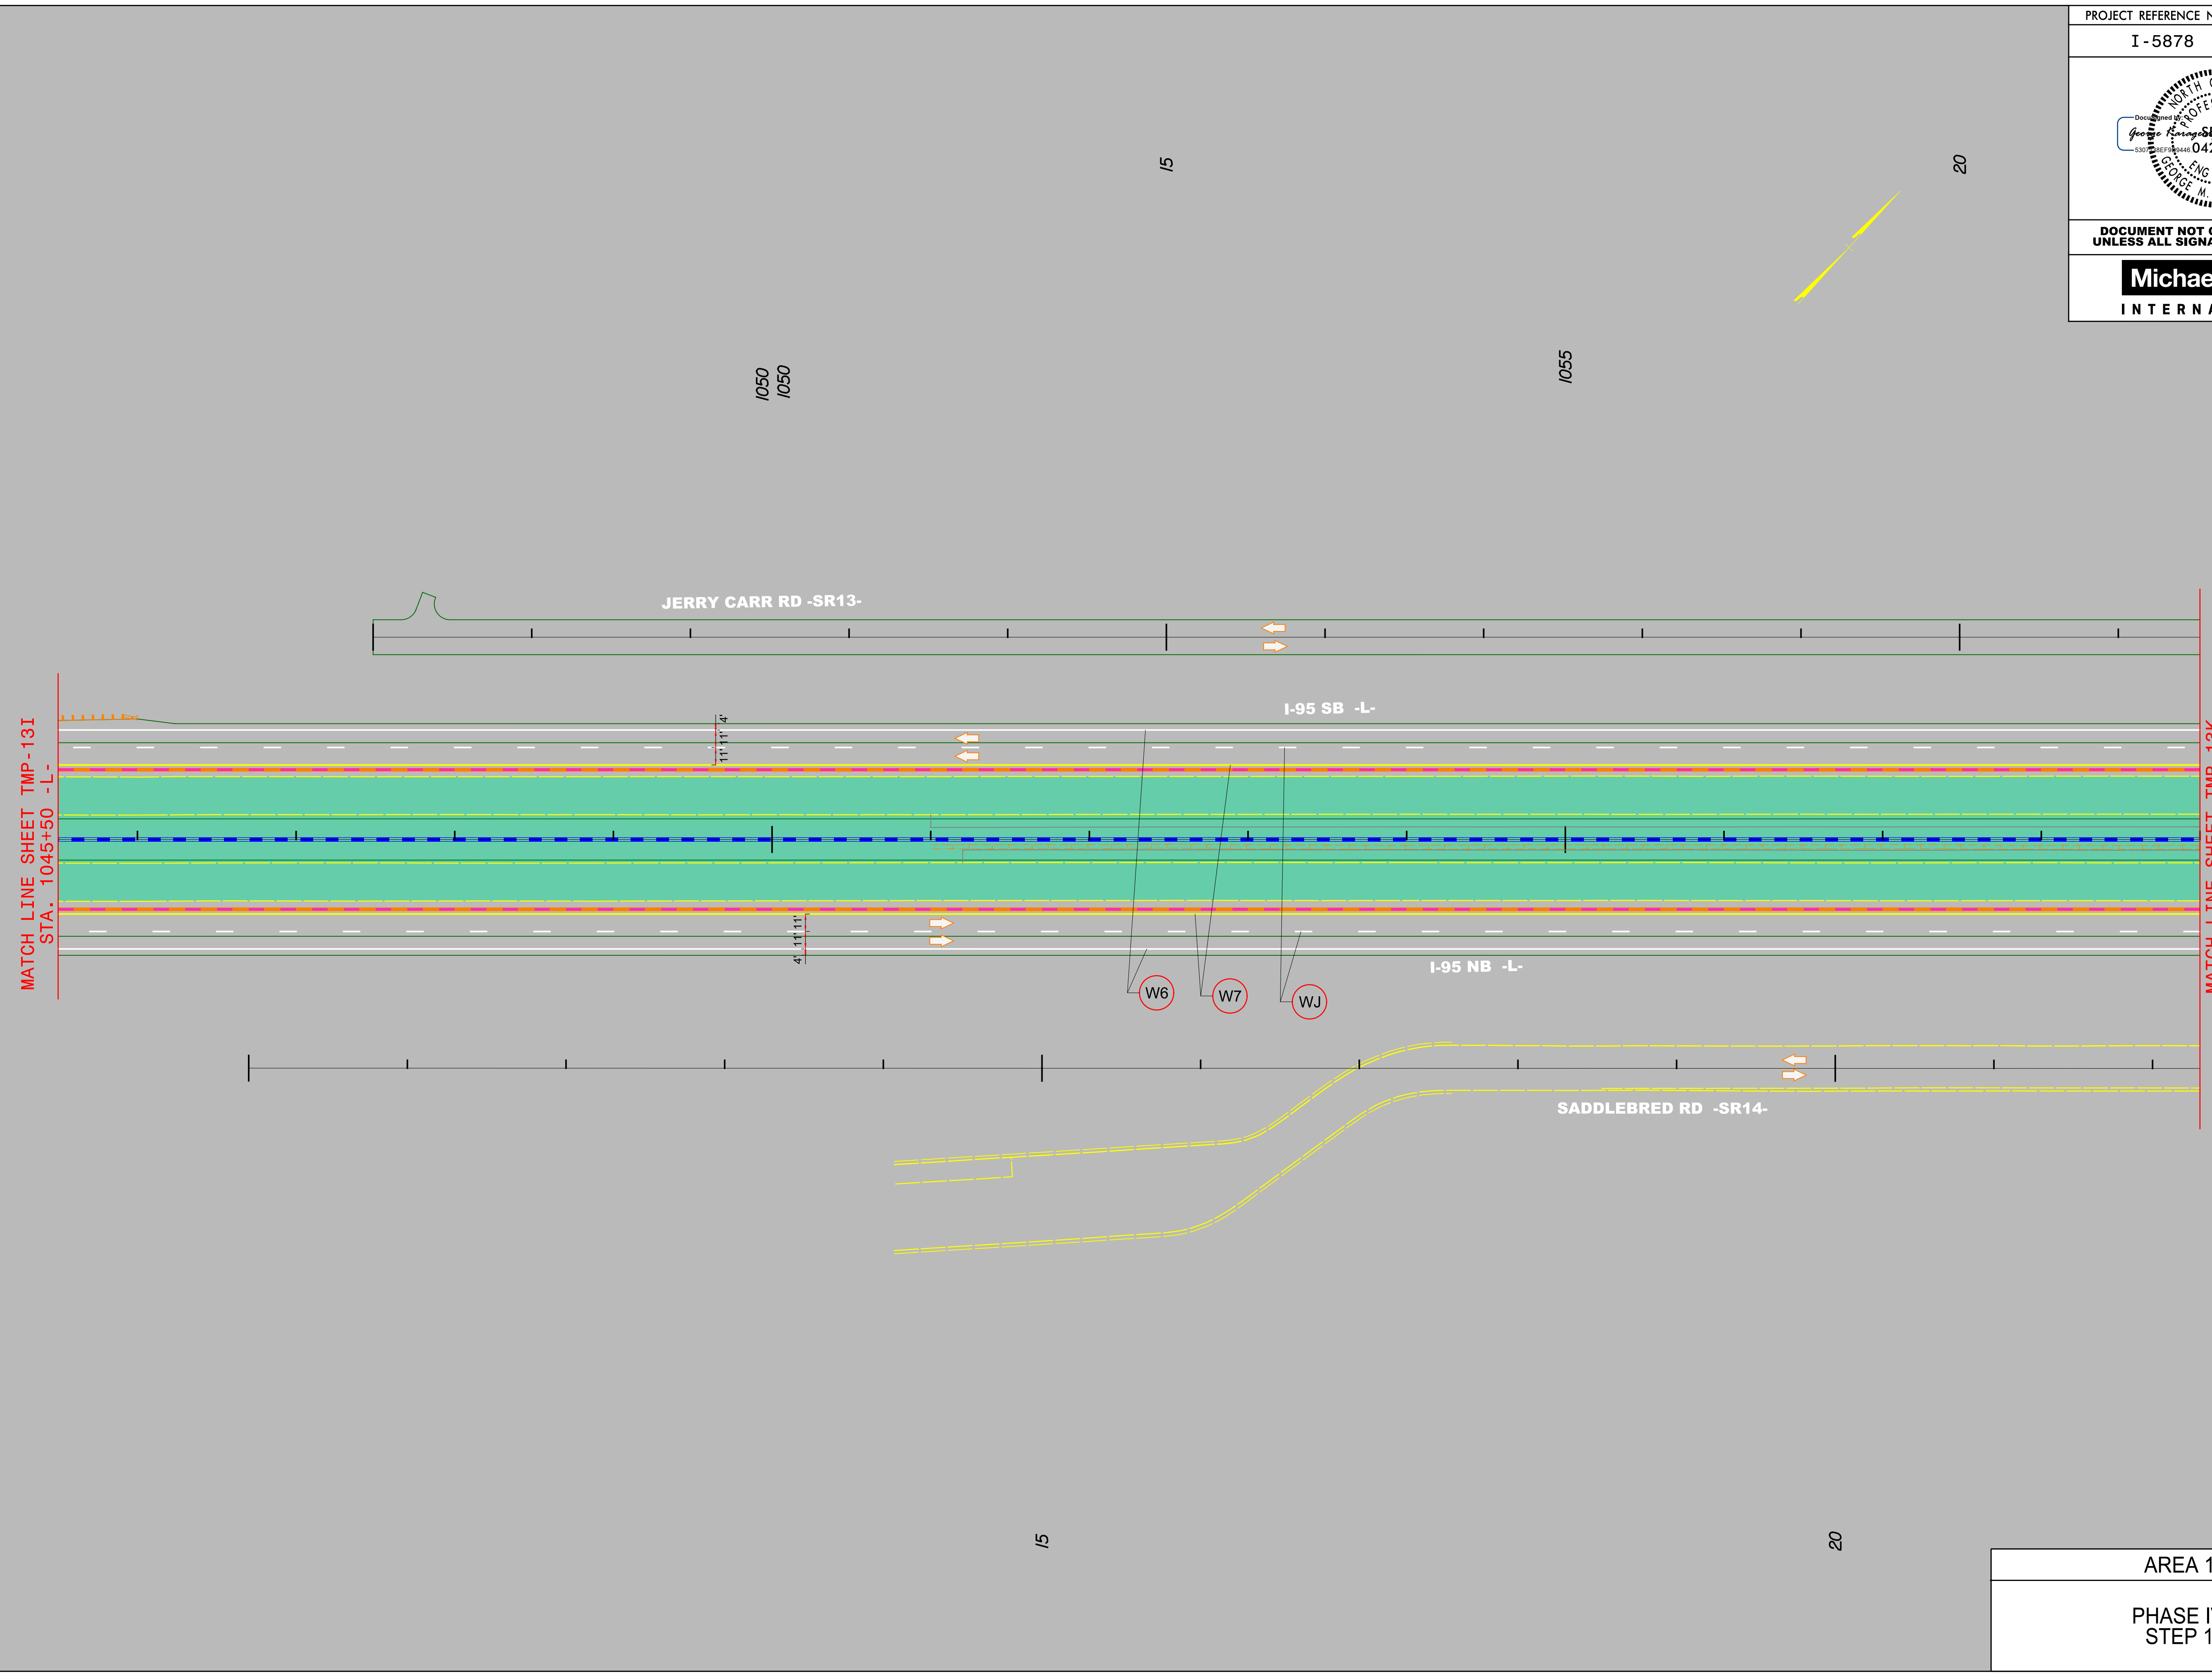

AREA 1
PHASE IV STEP 1