

DOCUMENT NOT CONSIDERED FINAL UNLESS ALL SIGNATURES COMPLETED


Michael Baker
INTERNATIONAL

ICT
LAW ENFORCEMENT FOR I-95 SB NIGHTLY CLOSURE & DETOUR (TMP-A1D7 OV). REFER TO INTERMEDIATE CONTRACT TIMES.

COMPLETE PORTION OF PROPOSED I-95 SB MEDIAN AND PLACE MARKINGS AND DEVICES IN PREPARATION FOR PHASE V TRAFFIC SHIFT

MATCH LINE SHEET TMP-14A STA. 16+30 -SBCD-
MATCH LINE SHEET TMP-14A STA. 979+50 -L-
MATCH LINE SHEET TMP-14A STA. 21+30 -NBCD-

4/1/2021 R:\Tiraf\Tiraf\Transportation Management\PLAN SHEETS\I-5878\I-5878B TMP 14 AREA 01\PHASE 04_STEP 02.dgn Caroline.Owings

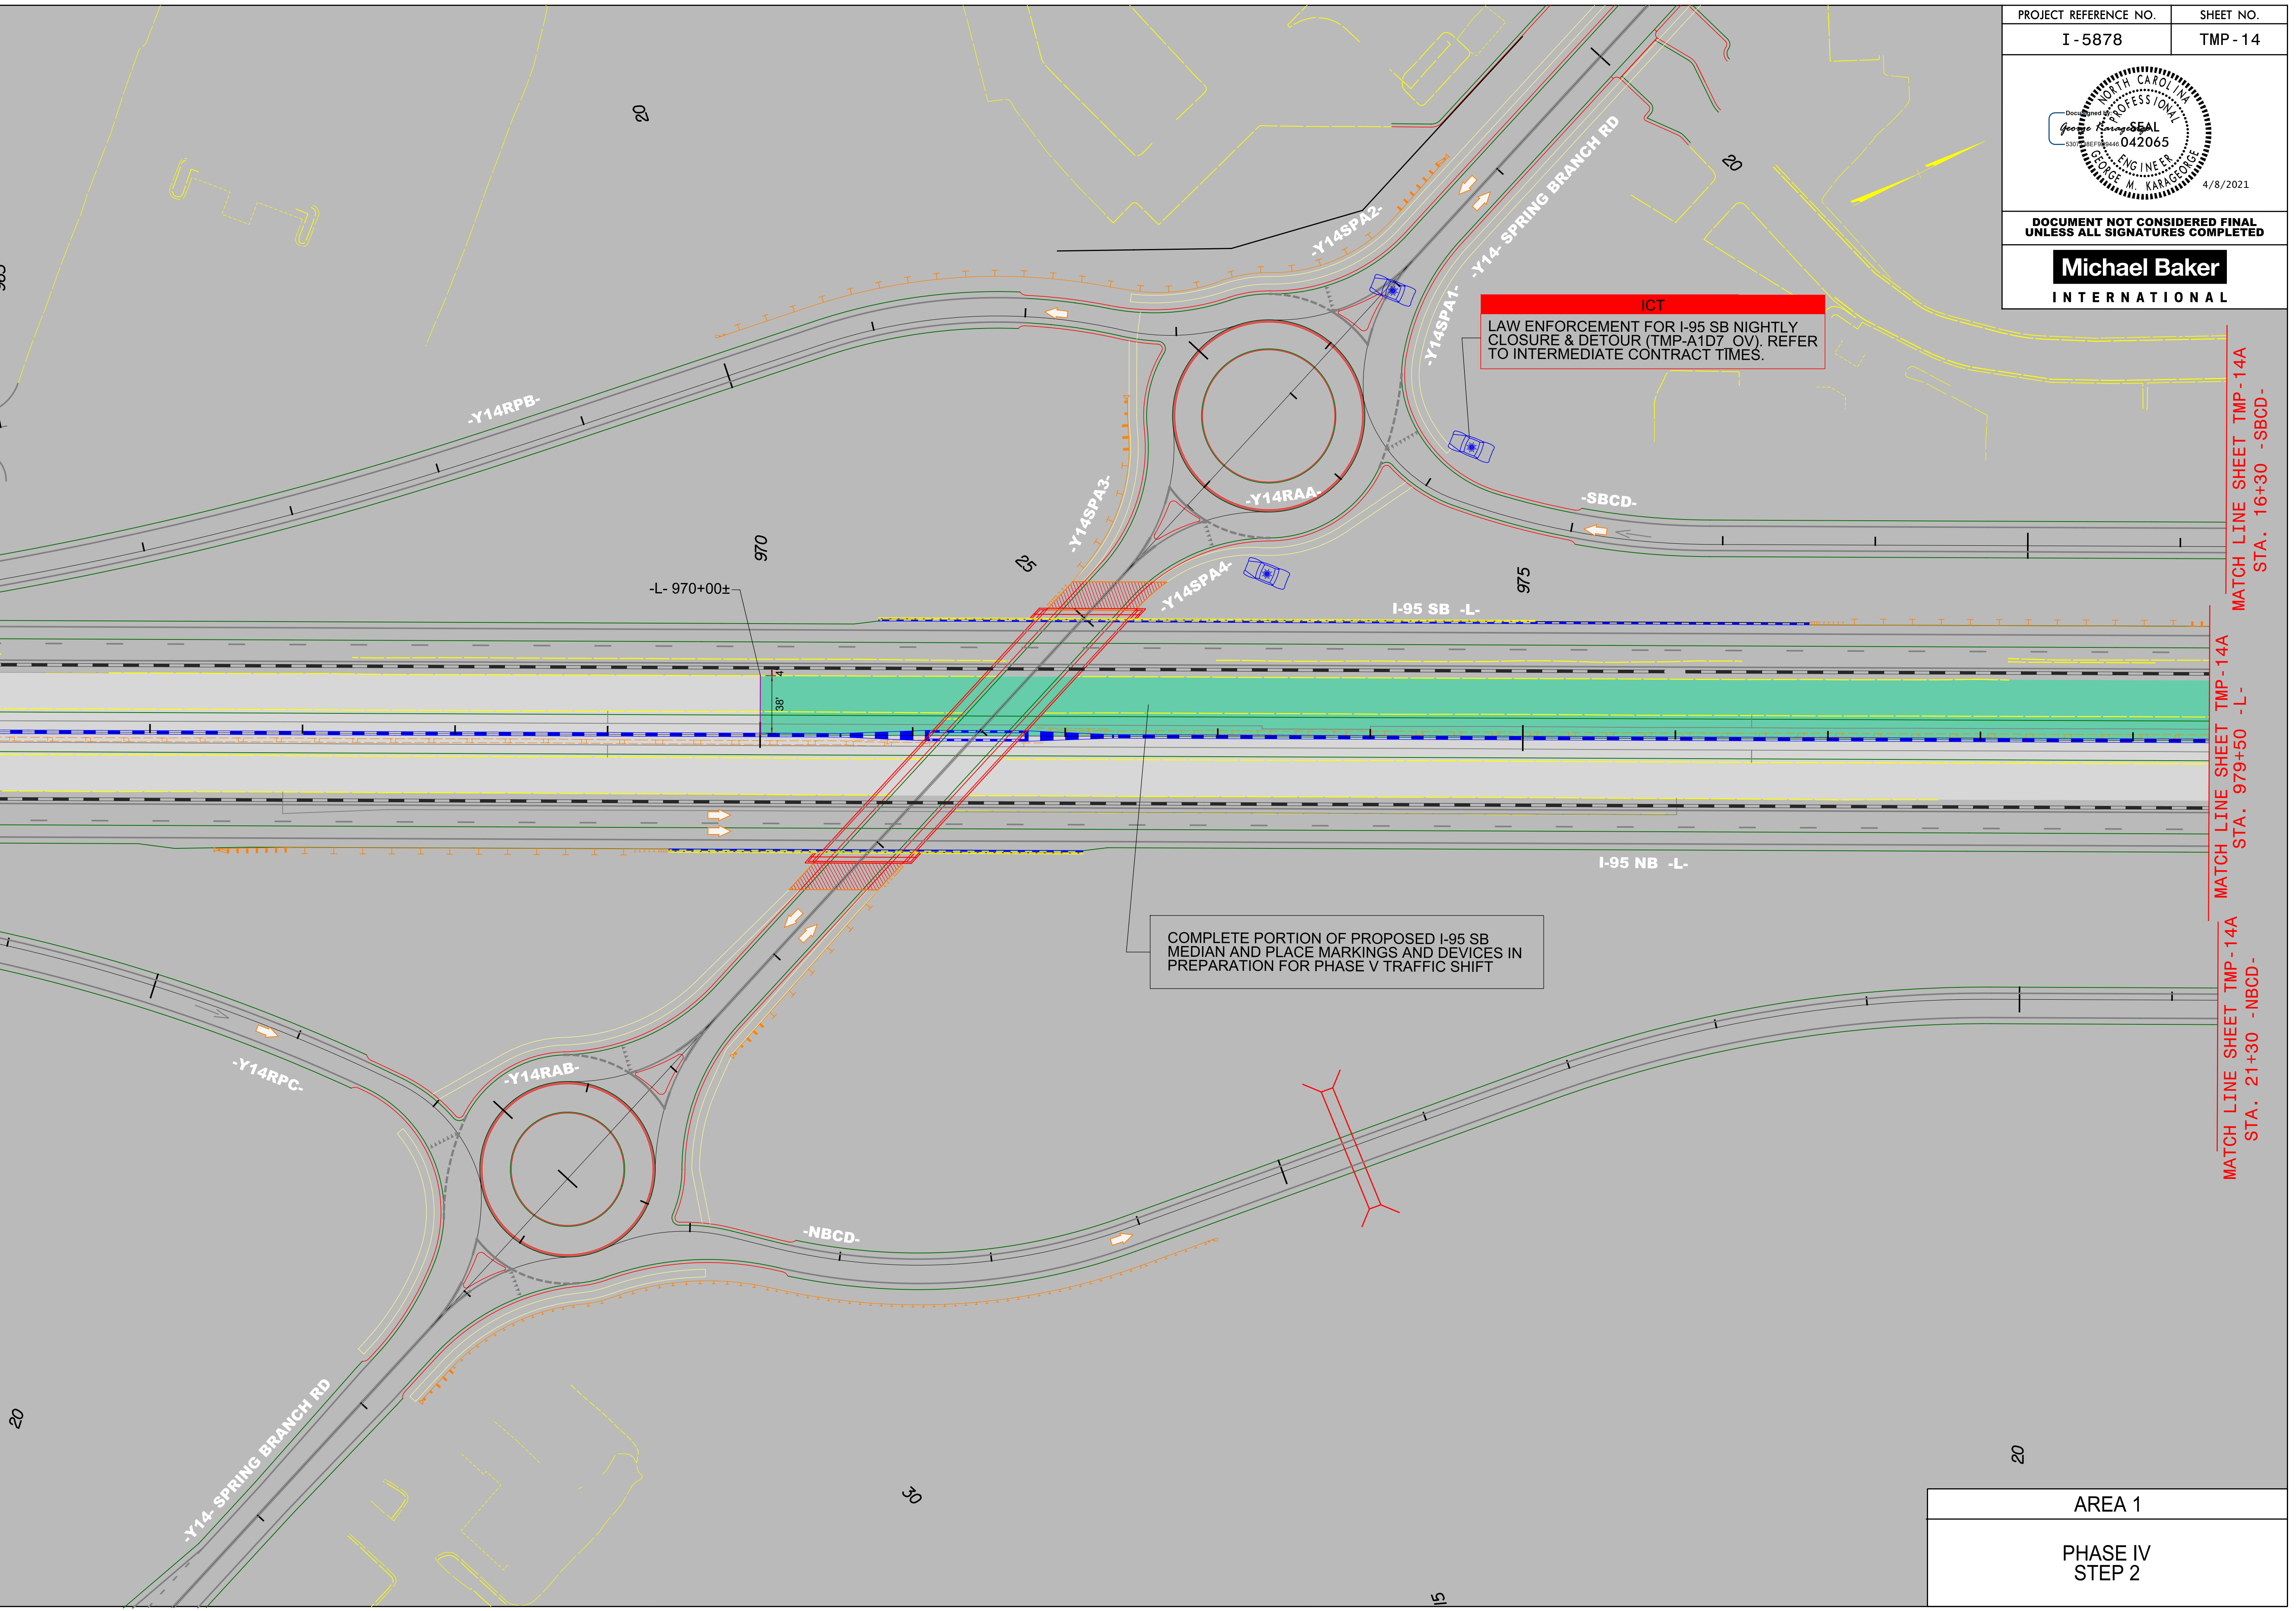

AREA 1
PHASE IV STEP 2