


DOCUMENT NOT CONSIDERED FINAL
UNLESS ALL SIGNATURES COMPLETED

Michael Baker
INTERNATIONAL

4/1/2021 R:\Traf\I-95\Transportation Management\PLAN SHEETS\I-5878\TMP 14A AREA 01\PHASE 04 STEP 02.dgn Caroline.Owings

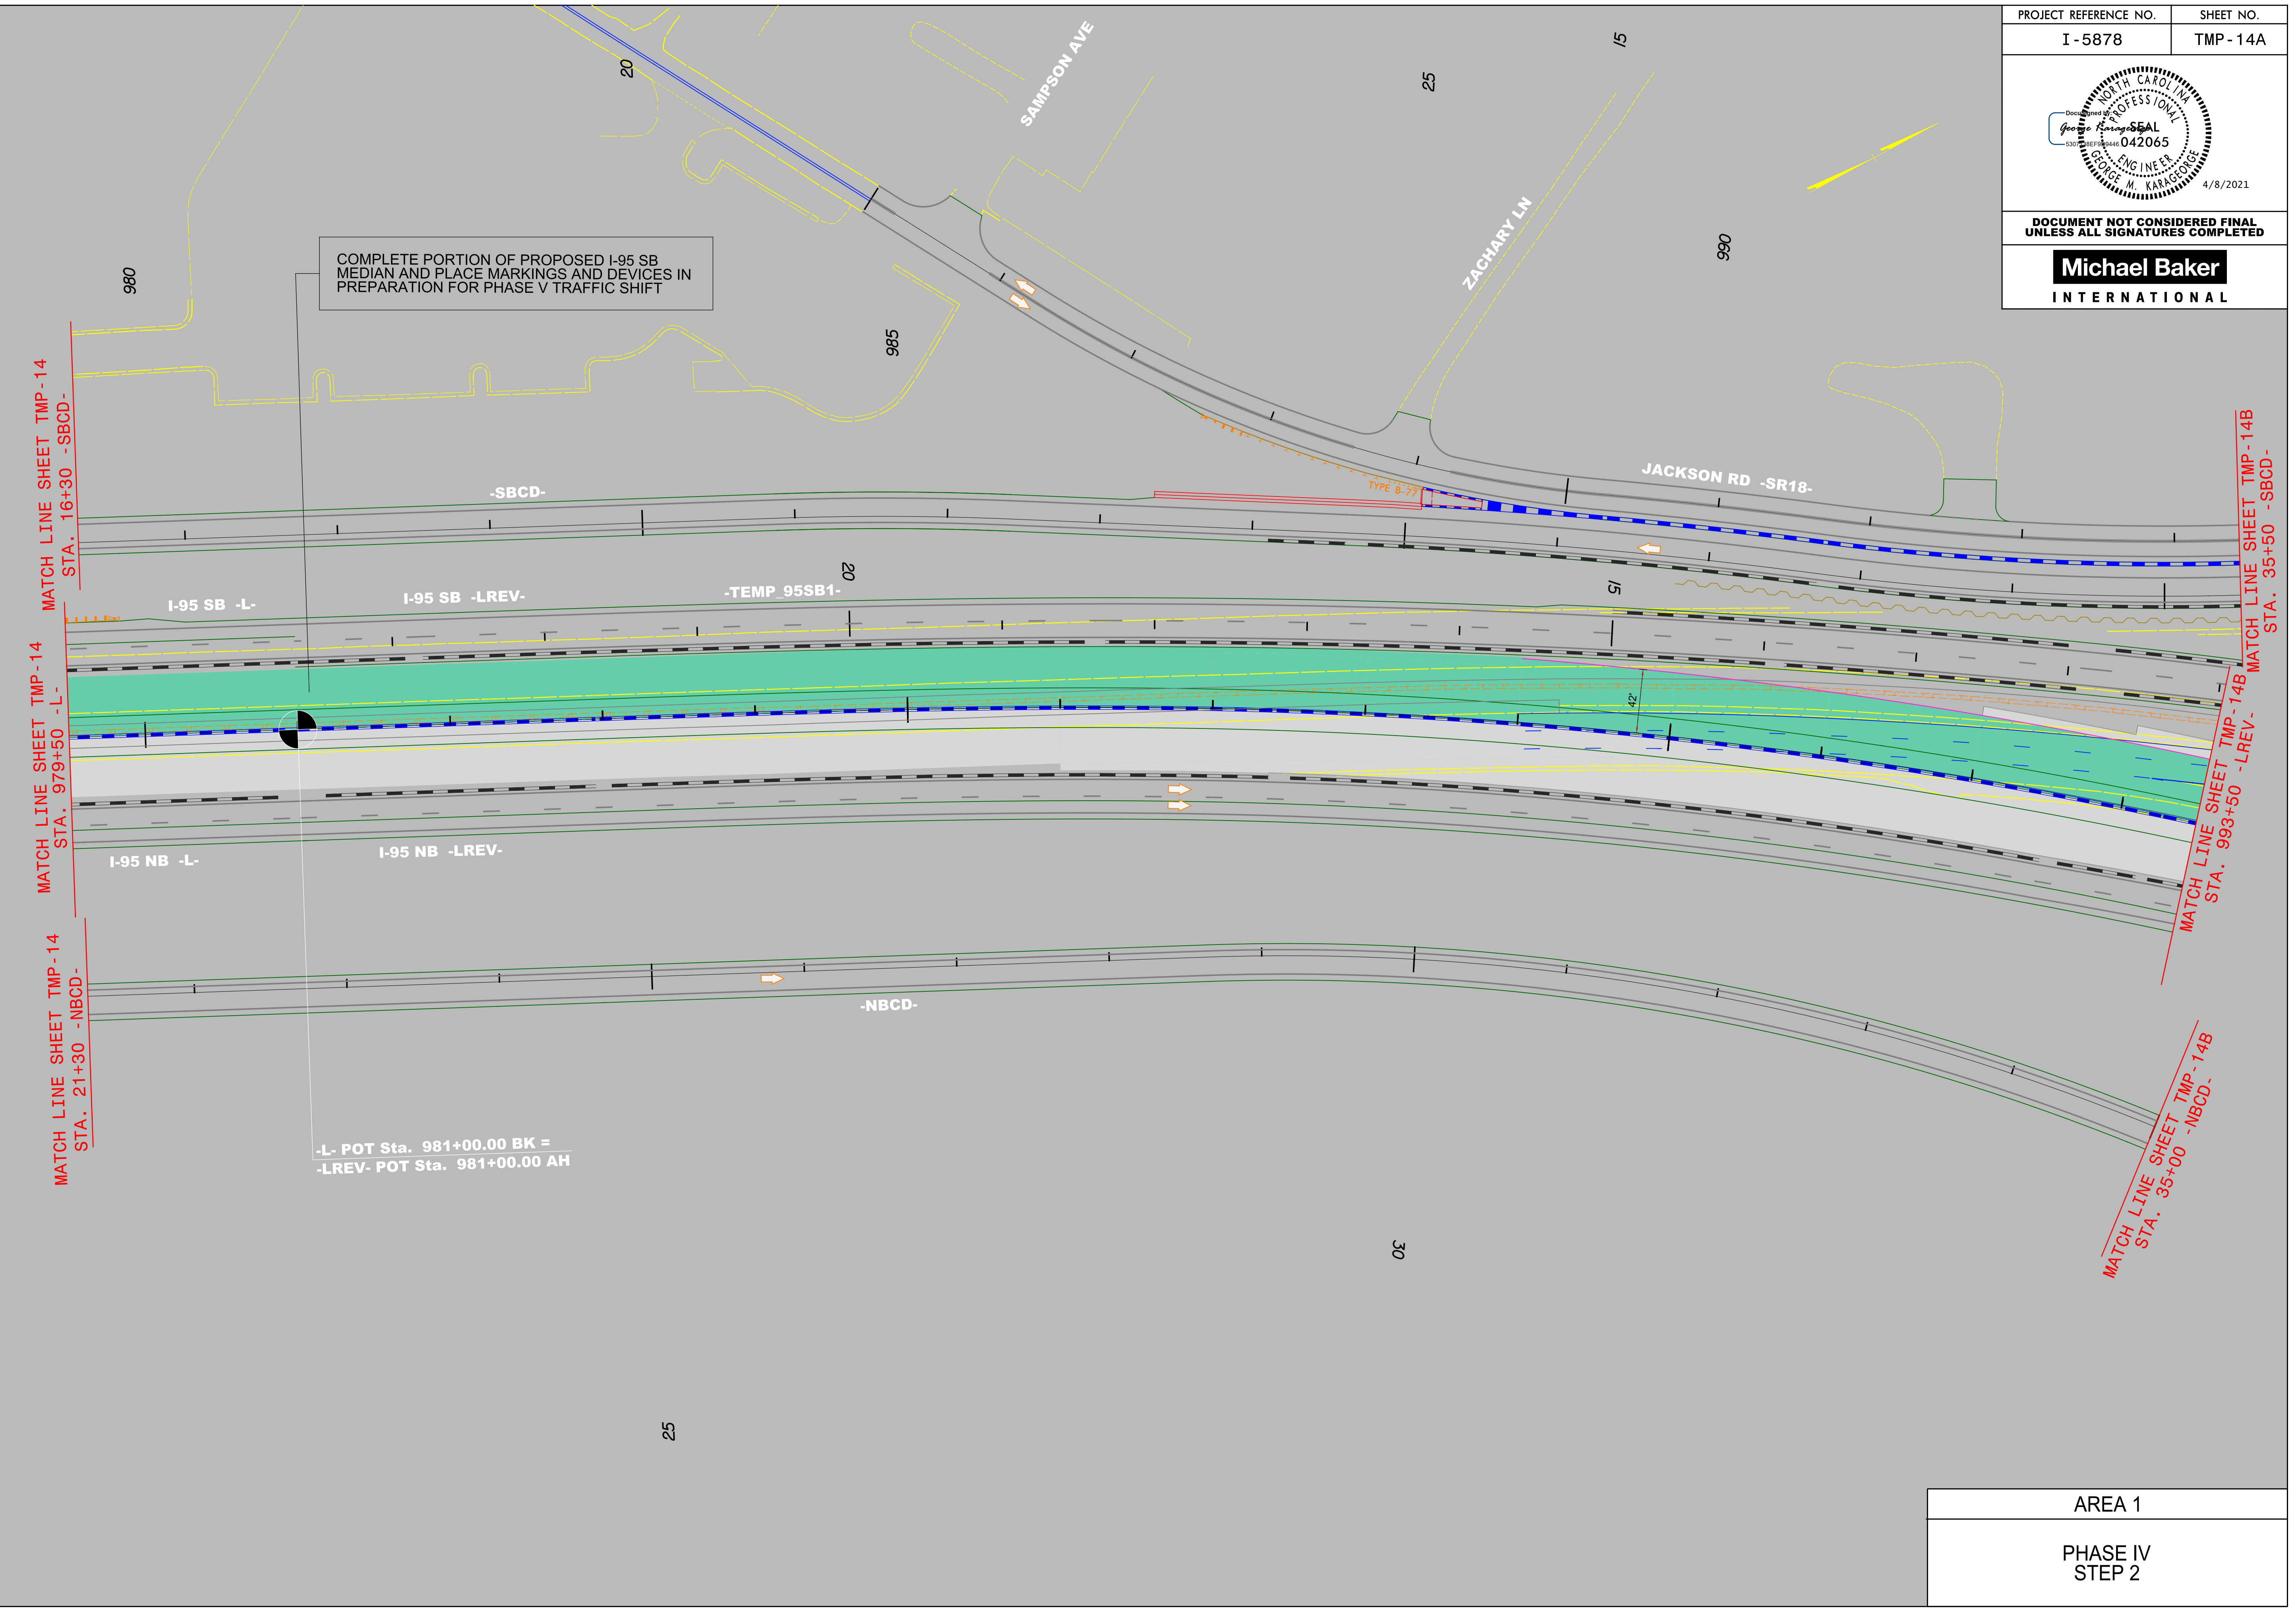

AREA 1
PHASE IV
STEP 2