



PROJECT REFERENCE NO.	SHEET NO.
I - 5878	TMP - 14B

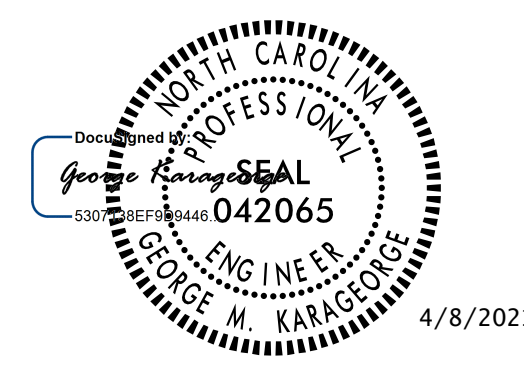

DOCUMENT NOT CONSIDERED FINAL
UNLESS ALL SIGNATURES COMPLETED

Michael Baker
INTERNATIONAL

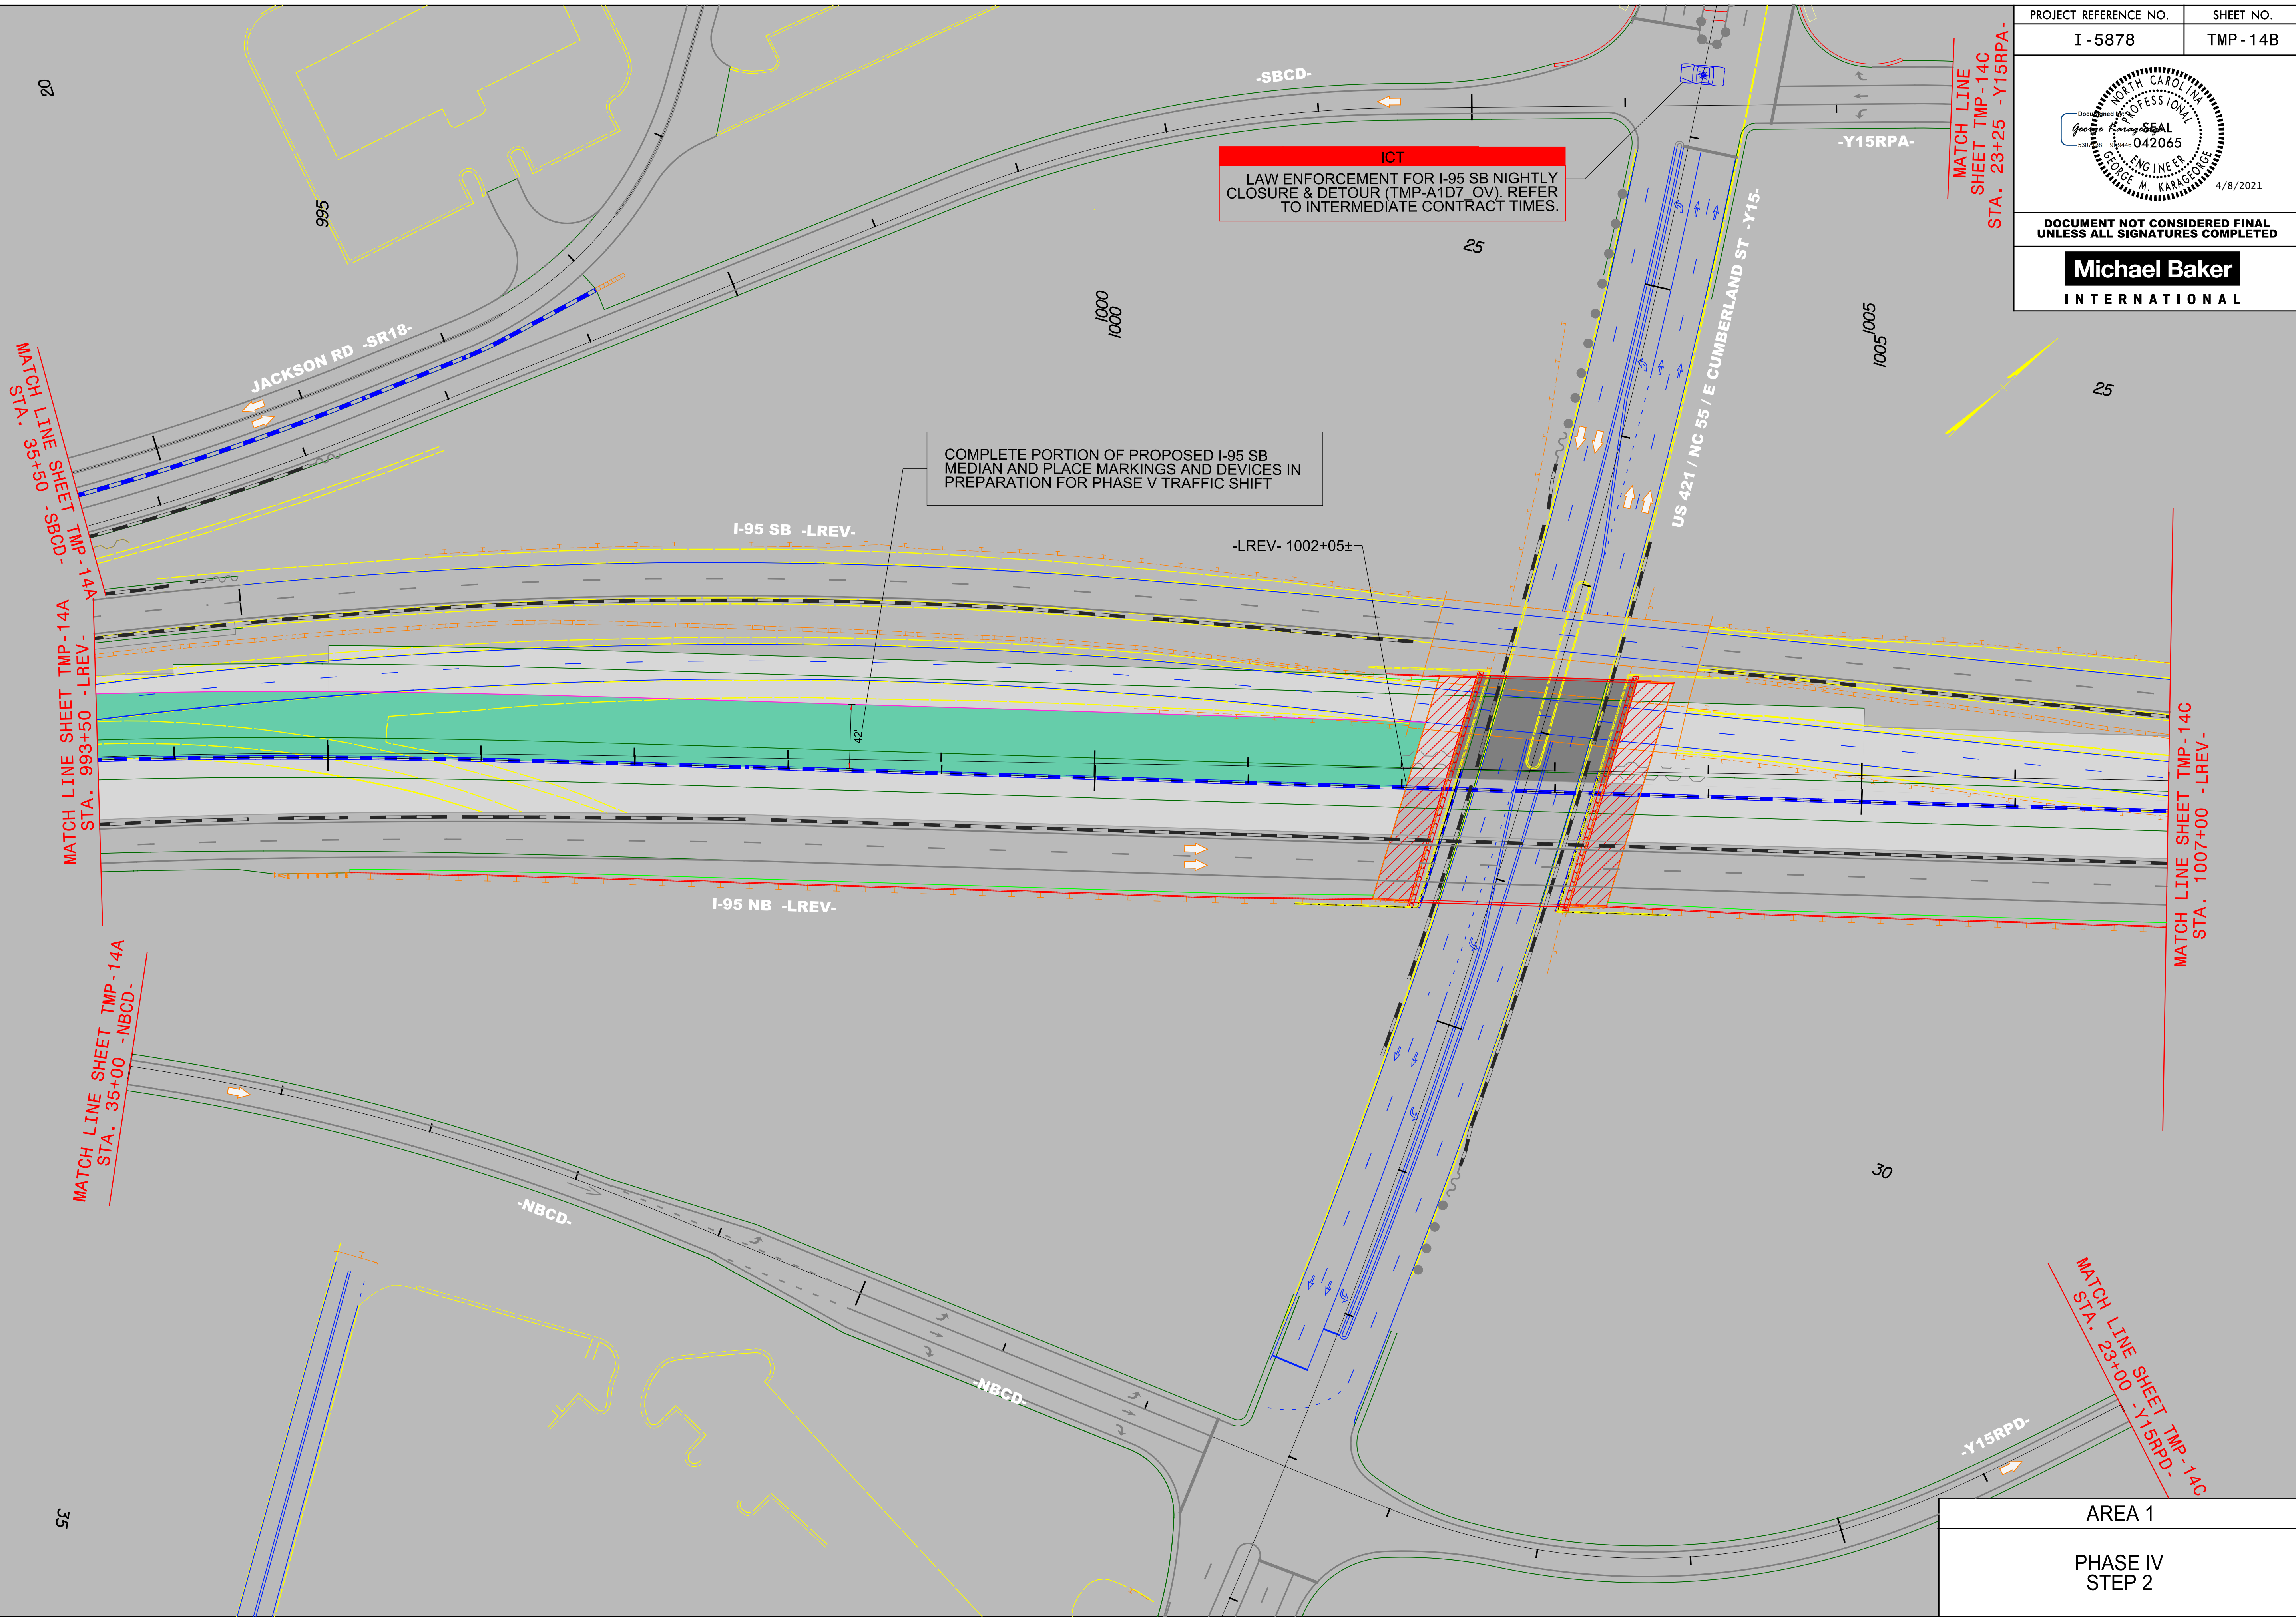

4/1/2021
R:\Tiraflic\Transportation Management\PLAN SHEETS\I-5886B TMP 14B AREA 01PHASE_04_STEP_02.dgn
Caroline.Owings

AREA 1
PHASE IV
STEP 2