



DOCUMENT NOT CONSIDERED FINAL  
UNLESS ALL SIGNATURES COMPLETED

**Michael Baker**  
INTERNATIONAL

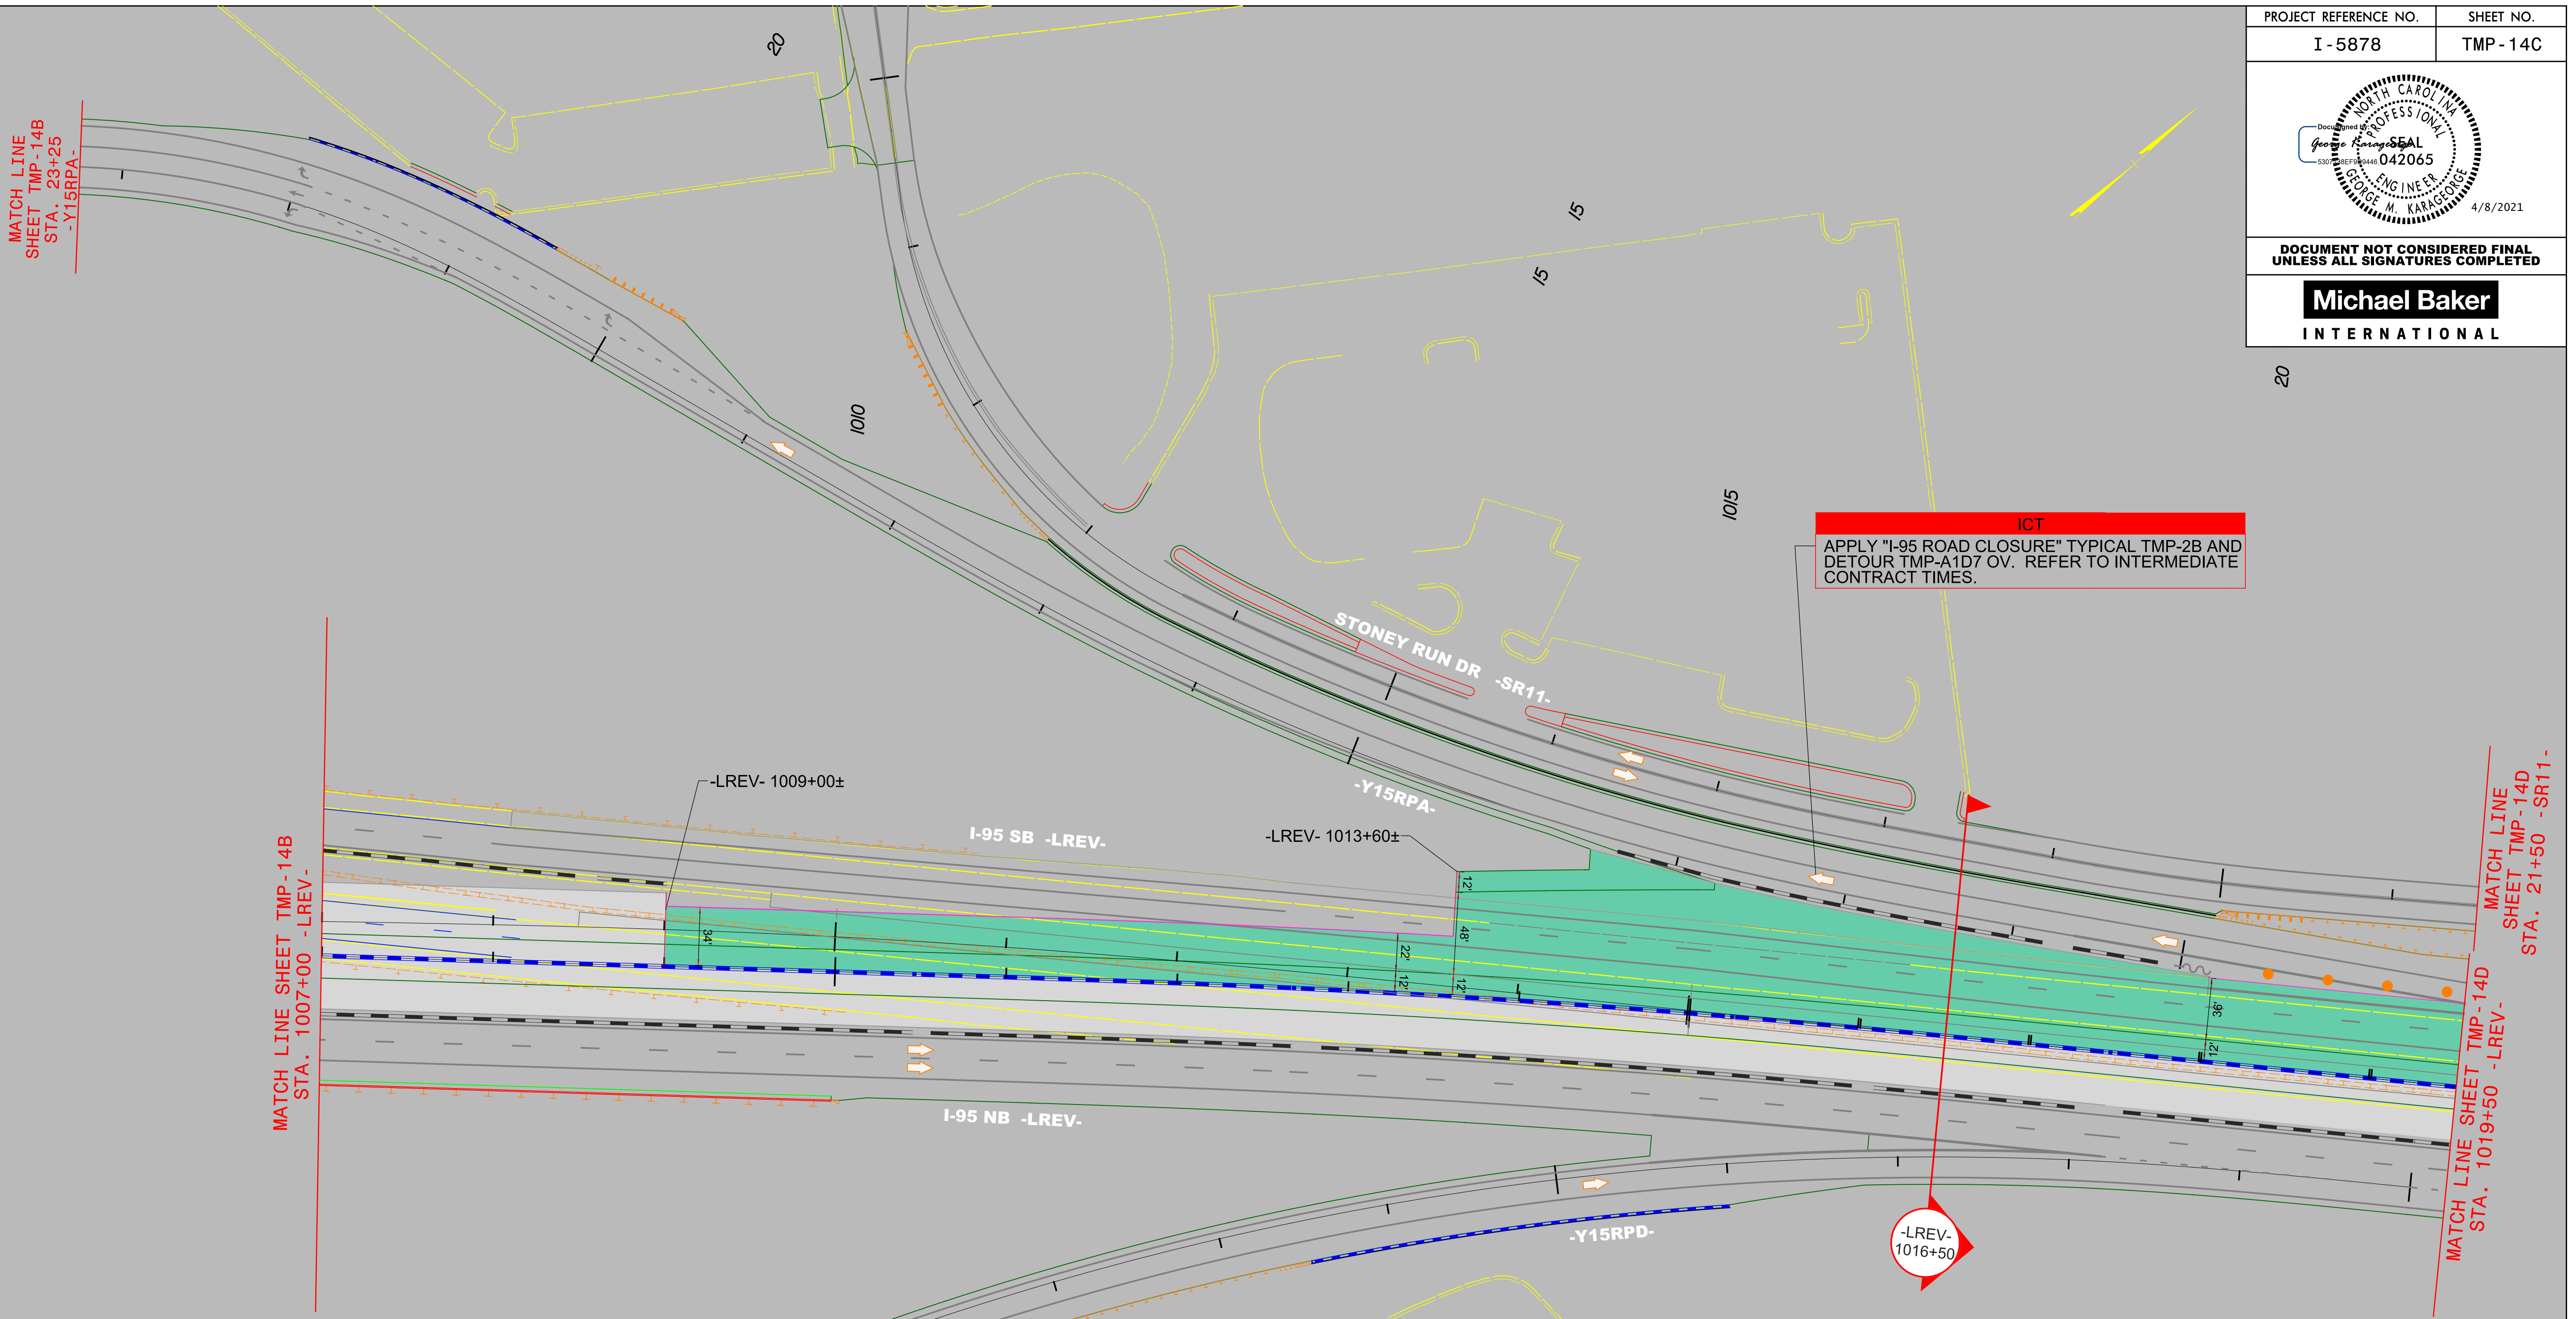

**ICT**  
APPLY "I-95 ROAD CLOSURE" TYPICAL TMP-2B AND  
DETOUR TMP-A1D7 OV. REFER TO INTERMEDIATE  
CONTRACT TIMES.

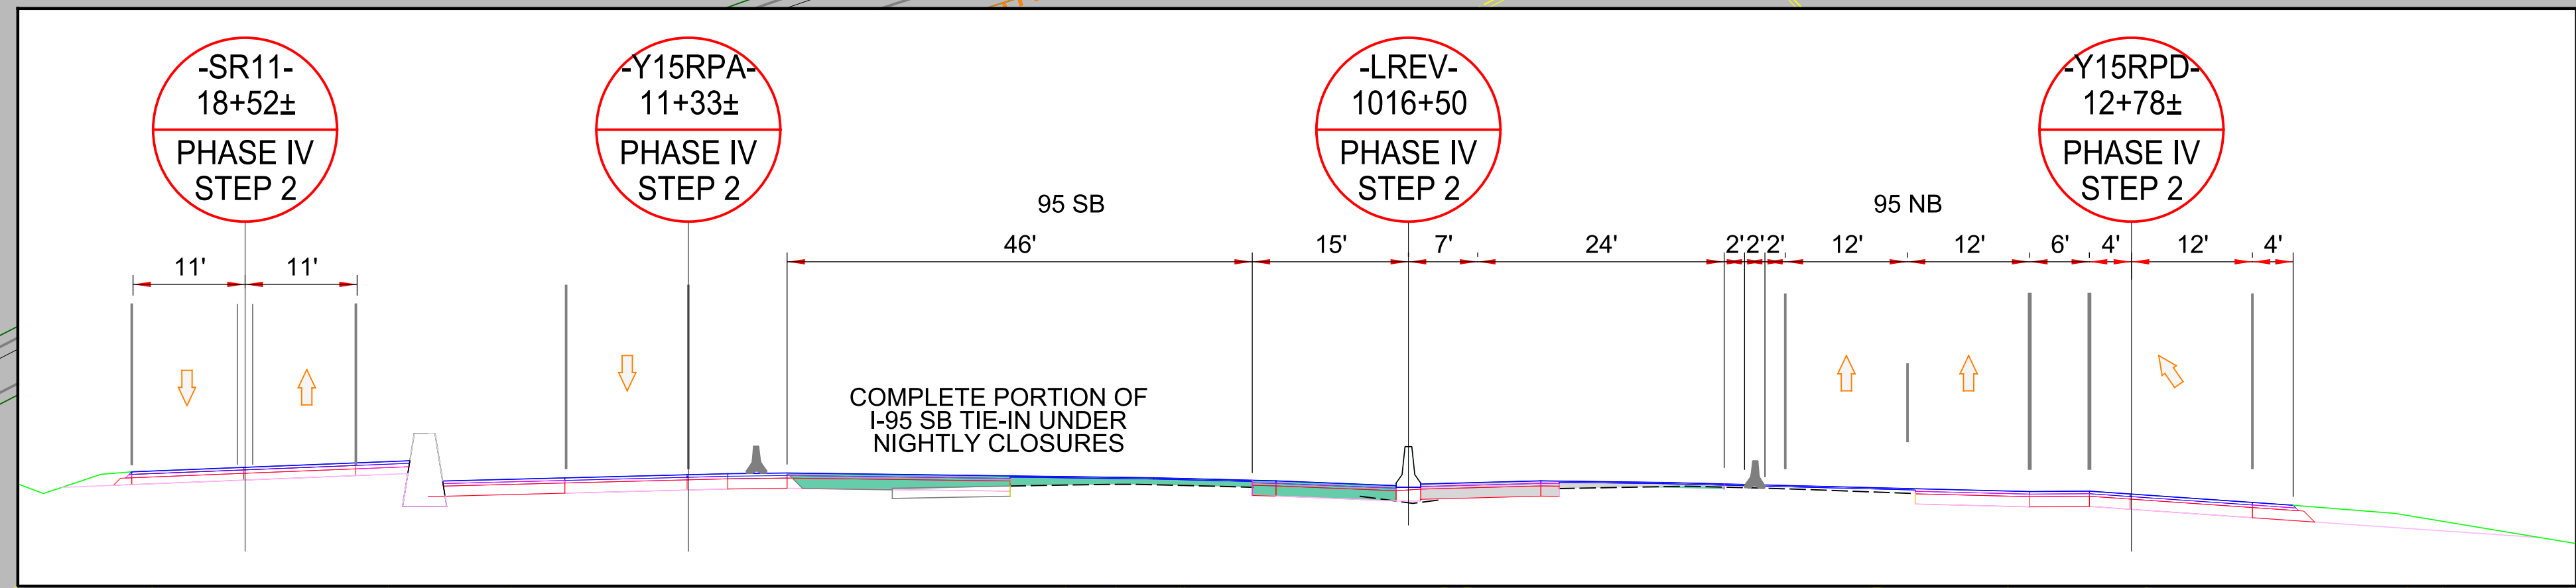

AREA 1  
PHASE IV  
STEP 2

4/1/2021  
R:\Tiraf\Tiraf\Transportation Management\PLAN SHEETS\I-5878\I-5878B TMP 14C AREA 01 PHASE 04 STEP 02.dgn  
Caroline Owings

MATCH LINE SHEET TMP-14B  
STA. 23+00 -Y15RPD-