



PROJECT REFERENCE NO.	SHEET NO.
I-5878	TMP-14D

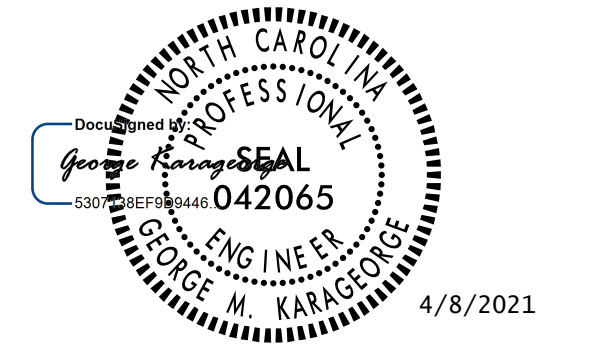

DOCUMENT NOT CONSIDERED FINAL
UNLESS ALL SIGNATURES COMPLETED

Michael Baker
INTERNATIONAL

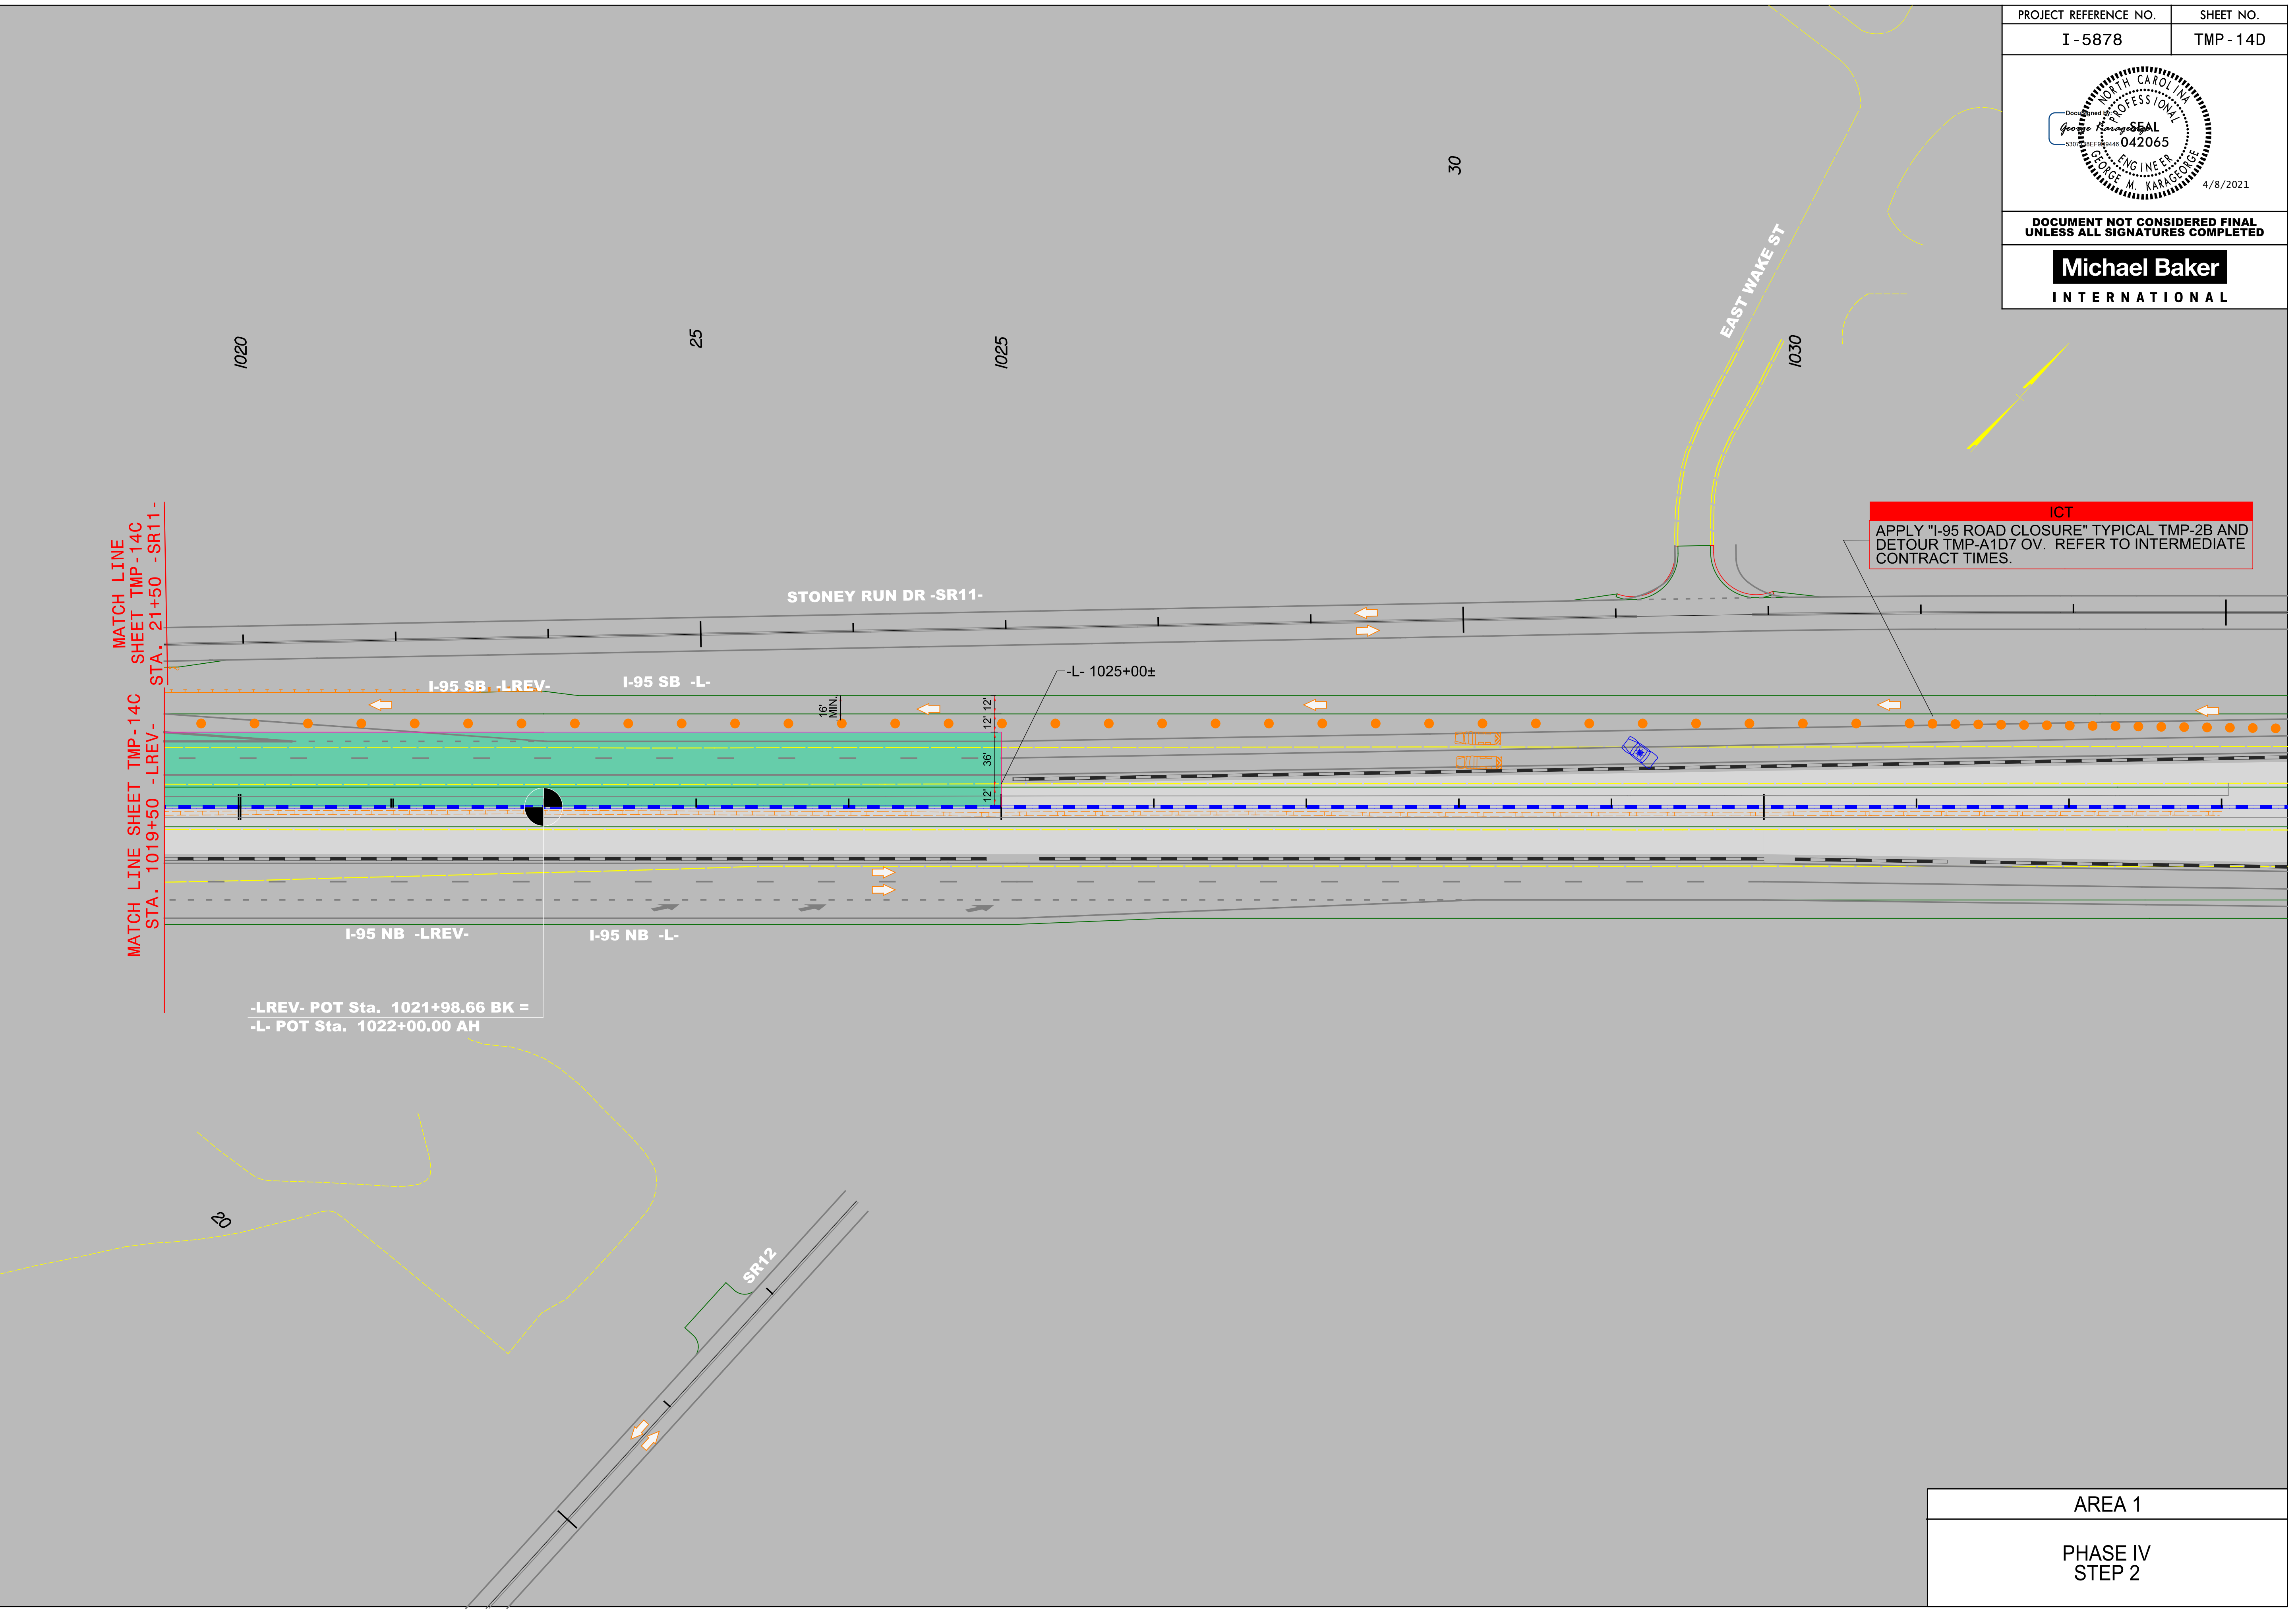

MATCH LINE SHEET TMP-14C
 STA. 21+50 -SR11-
 MATCH LINE SHEET TMP-14C
 STA. 1019+50 -LREV-

-LREV- POT Sta. 1021+98.66 BK =
 -L- POT Sta. 1022+00.00 AH

ICT
 APPLY "I-95 ROAD CLOSURE" TYPICAL TMP-2B AND
 DETOUR TMP-A1D7 OV. REFER TO INTERMEDIATE
 CONTRACT TIMES.

AREA 1
 PHASE IV
 STEP 2

4/1/2021
 R:\Traf\Traf\Transportation Management\PLAN SHEETS\I-5886B TMP 14D AREA 01PHASE 04 STEP 02.dgn
 Caroline.Owings