


DOCUMENT NOT CONSIDERED FINAL  
UNLESS ALL SIGNATURES COMPLETED

**Michael Baker**  
INTERNATIONAL

4/1/2021 R:\Tiraf\Transportation Management\PLAN SHEETS\I-5886B TMP 15B AREA 01\PHASE 05 STEP 01.dgn Carolin.e.dwg

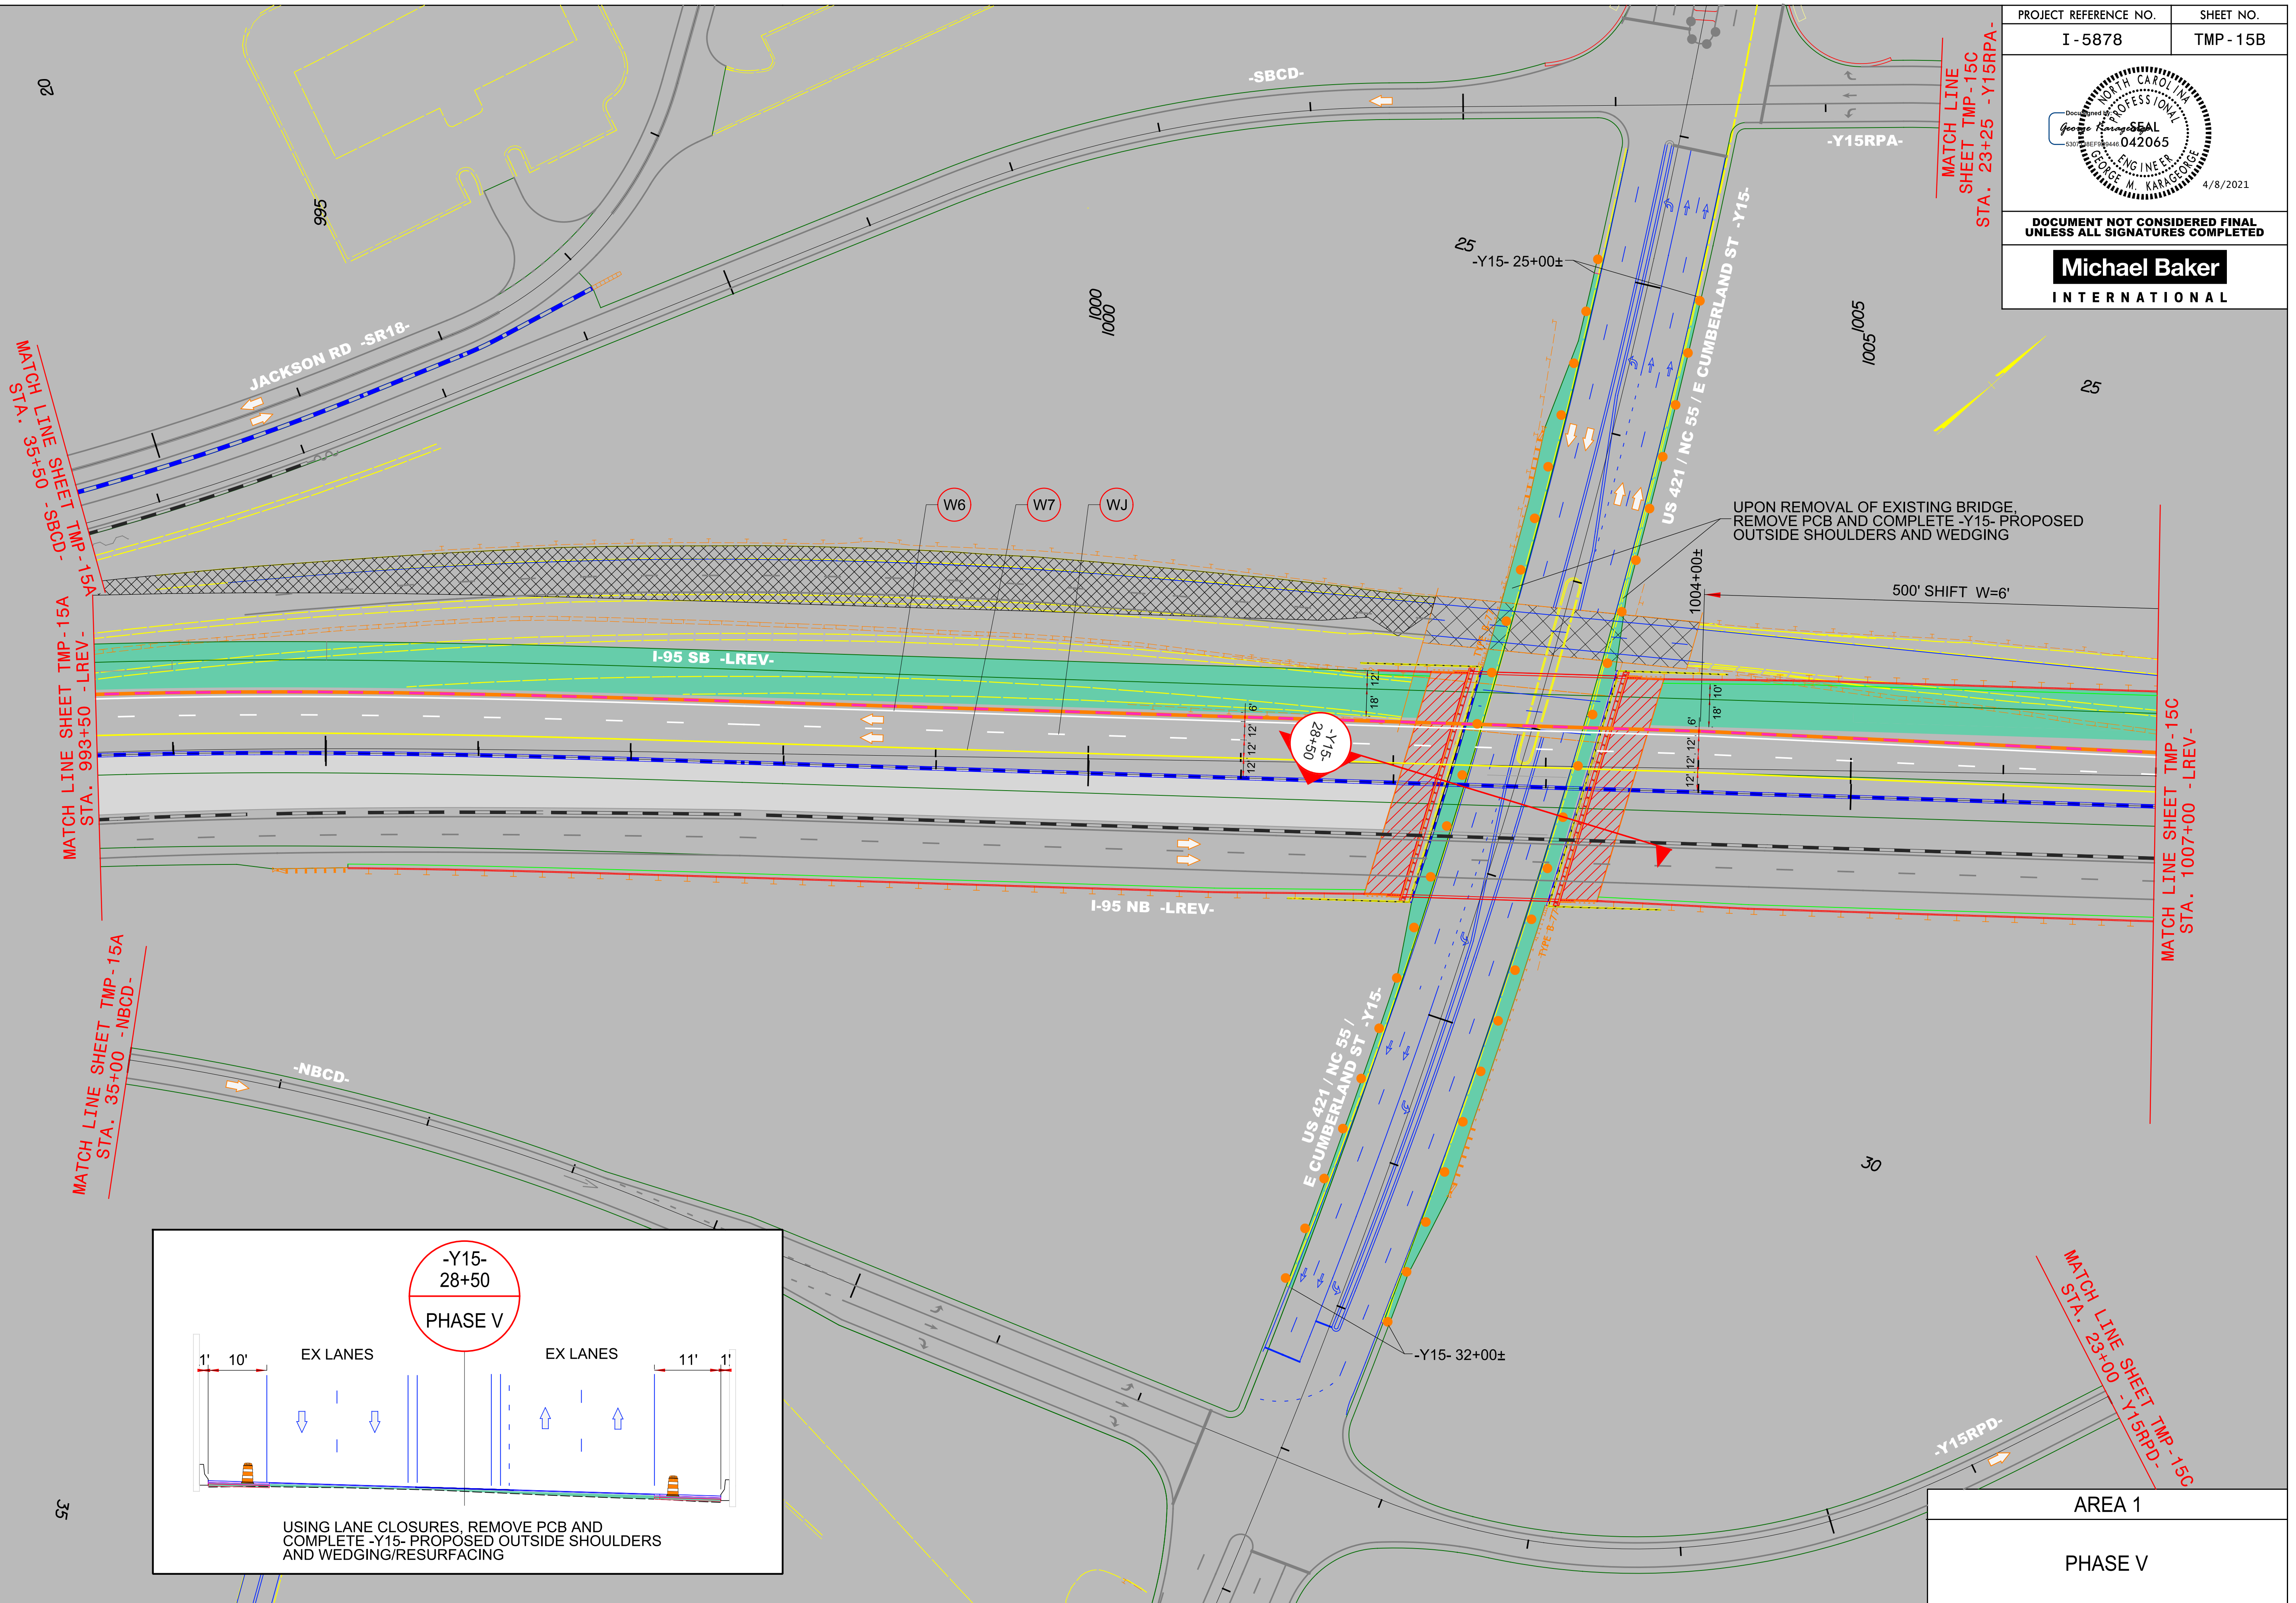


MATCH LINE SHEET TMP-15A  
STA. 993+50 -LREV.-

MATCH LINE SHEET TMP-15A  
STA. 35+00 -NBCD.-

MATCH LINE SHEET TMP-15C  
STA. 23+00 -Y15RPA-

MATCH LINE SHEET TMP-15C  
STA. 1007+00 -LREV.-

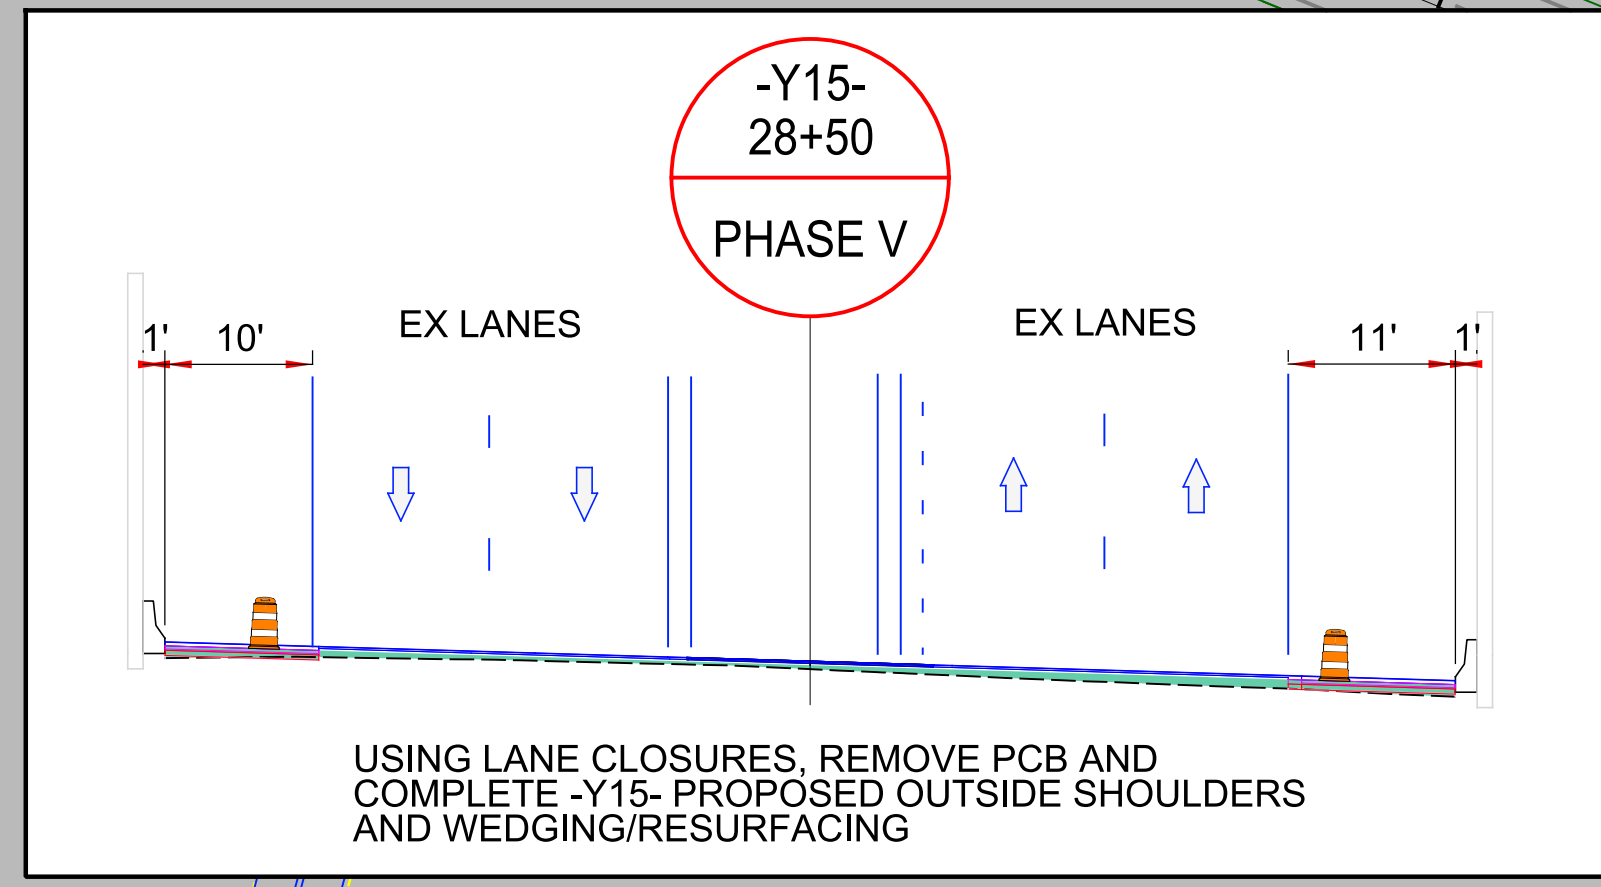

AREA 1  
PHASE V