


DOCUMENT NOT CONSIDERED FINAL UNLESS ALL SIGNATURES COMPLETED

Michael Baker
INTERNATIONAL

4/1/2021
R:\Tiraflic\Transportation Management\PLAN SHEETS\I-5878B TMP 15C AREA 01 PHASE 05 STEP 01.dgn
Caroline.Owings

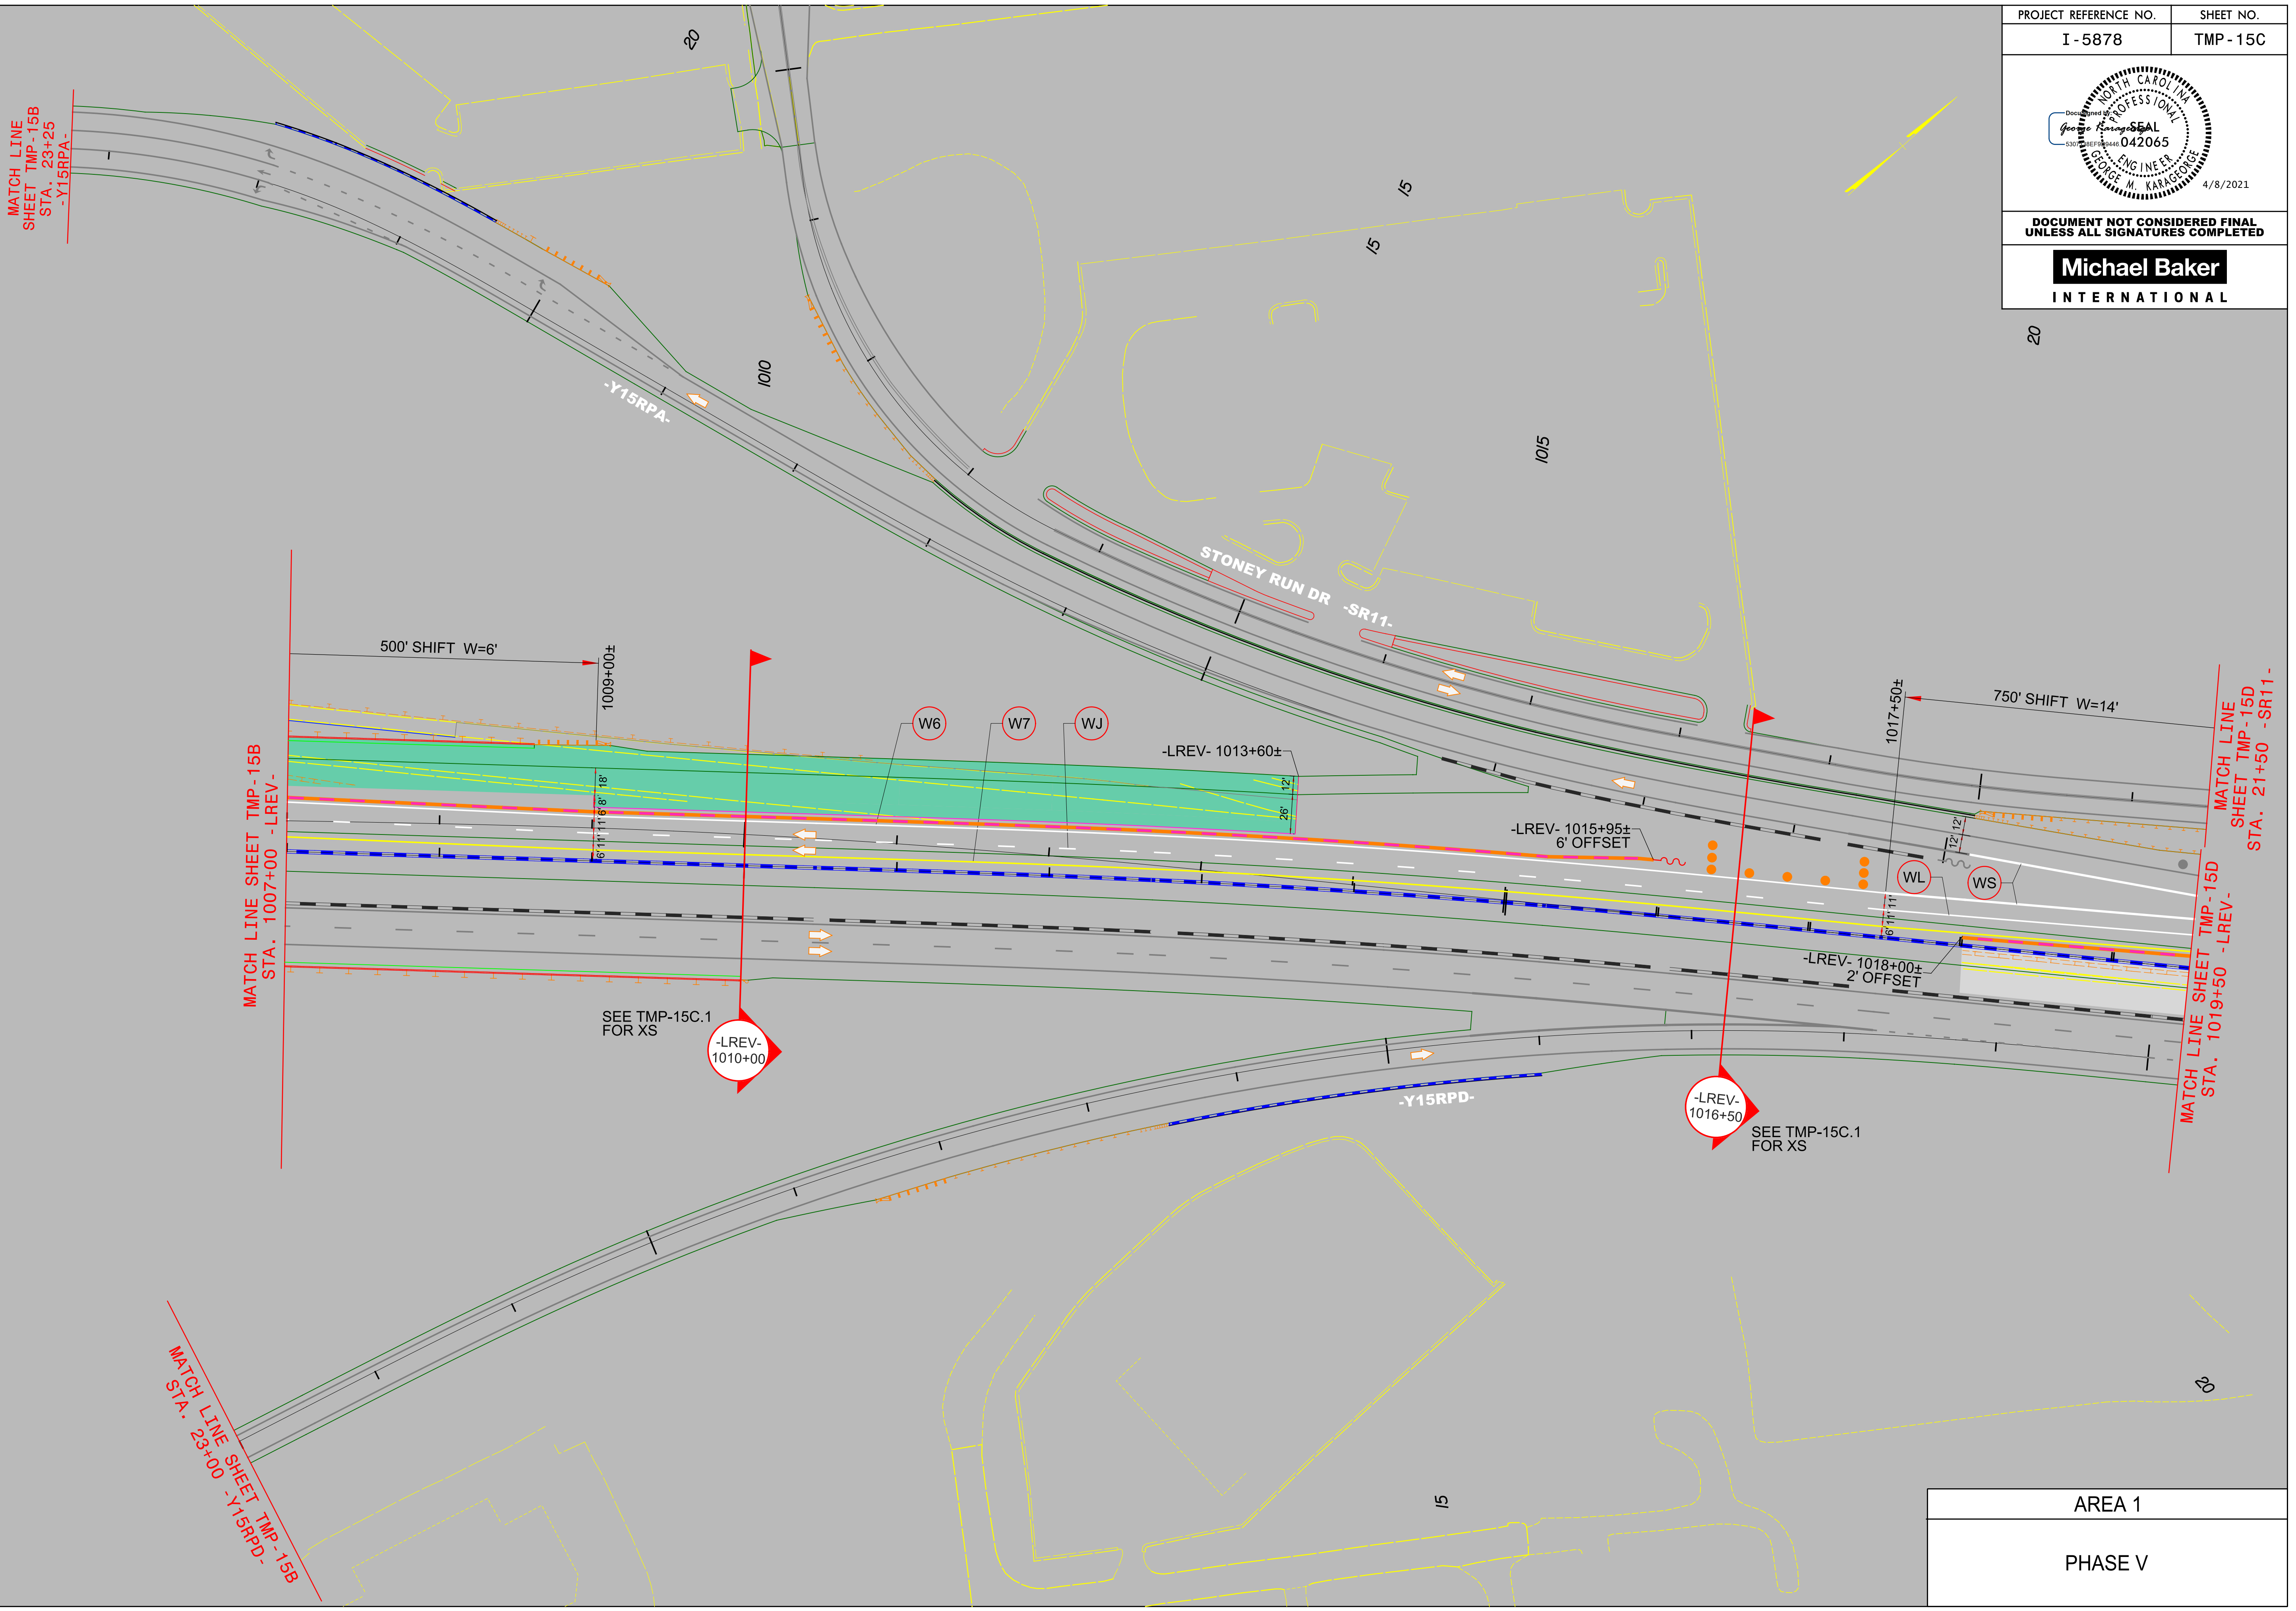

MATCH LINE
SHEET TMP-15B
STA. 23+25
-Y15RPA-

MATCH LINE SHEET TMP-15B
STA. 1007+00 -LREV-

MATCH LINE SHEET TMP-15B
STA. 23+00 -Y15RPD-

MATCH LINE SHEET TMP-15D
STA. 1019+50 -LREV-

MATCH LINE
SHEET TMP-15D
STA. 21+50 -SR11-

SEE TMP-15C.1
FOR XS

-LREV-
1010+00

SEE TMP-15C.1
FOR XS

-LREV-
1016+50

AREA 1

PHASE V