




DOCUMENT NOT CONSIDERED FINAL  
UNLESS ALL SIGNATURES COMPLETED

**Michael Baker**  
INTERNATIONAL

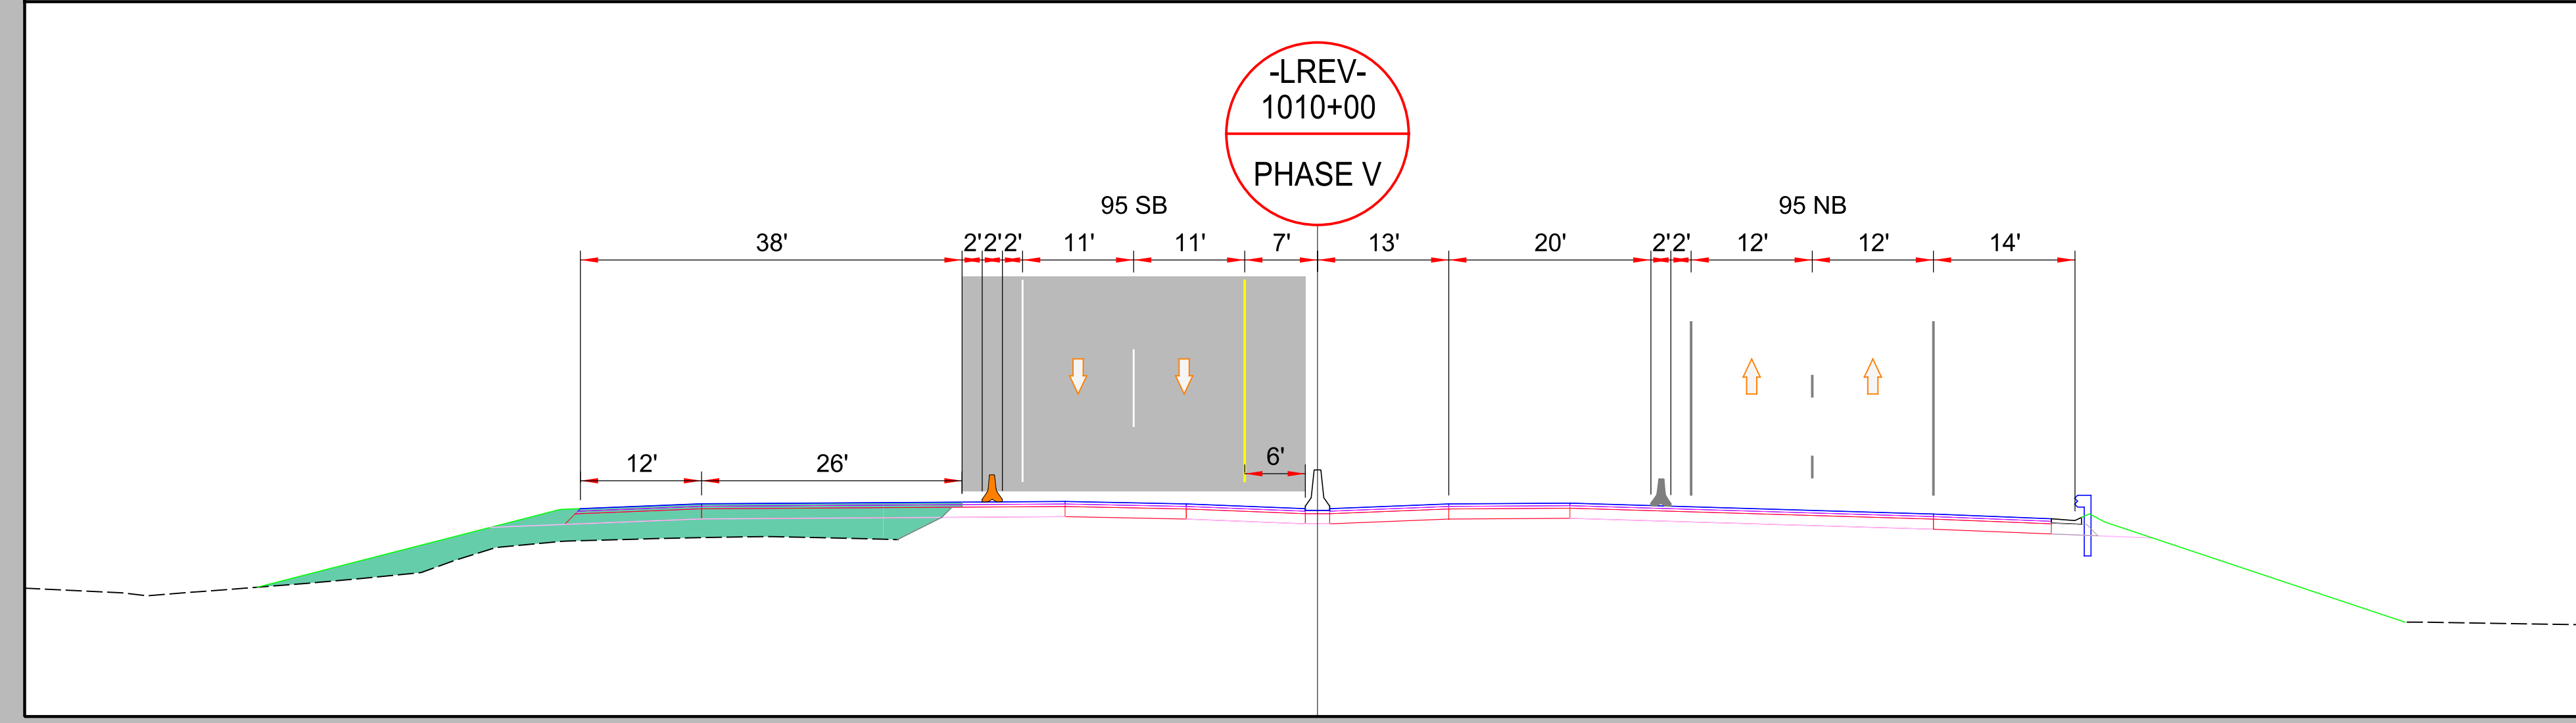

4/1/2021 R:\Tirghfic\Transportation Management\PLAN SHEETS\I-5878\TMP 15C\AREA 01\PHASE 05 STEP 01.dgn Caroline Owings

AREA 1
PHASE V